

Eding House/Sandwich St

Martens House/Thanet St

Rev Date Description

Signed

NB

A

B

C

D

E

F

G

H

1T

2T

3T

4T

5T

6T

7T

8T

Elec
Intake

Cleaner
Store

Lift

Bin
Store

Breakfast
Kitchen

Breakfast
Room

Lift

Cleaners
store

Linen
Store

Hostel
Entrance

Ancillary
Office

Void Upper part
of church

Void Upper part
of Courtyard

Church
Entrance

Terrace


Car Park

Copyright: Nigel Burgess Associates 2013
Client
Lutheran Student Housing
30 Thanet Street
London WC1H 9QH

Architect
Nigel Burgess Associates
The Priory Church Road Westoning
Bedfordshire MK45 5JW
Tel: 01525 717200 Fax: 716822

Title
Existing Ground Floor

Date	Scale A1	Scale A3	Dwg No	Rev
Mar 13	1:50	1:100	1232/SK110	Rev A

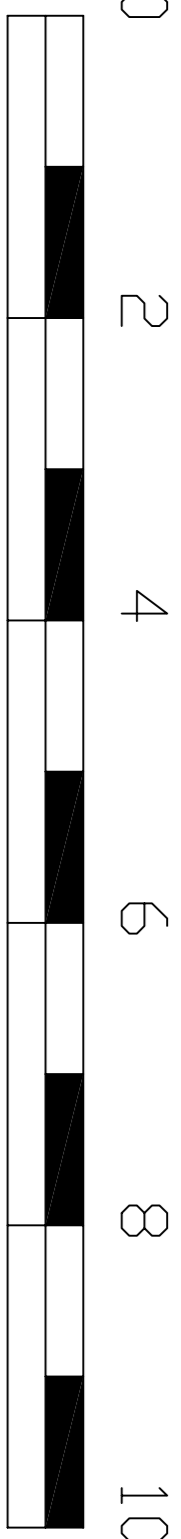

SCALE - METRES