

Rev	Date	Description	Signed
Rev A	11/09/13	Plans updated as client e-mail 10/09/13	NB

Eding House/Sandwich St

Martens House/Thanet St

A

B

C

D

E

F

G

H

1T

2T

3T


4T

5T

6T

7T

8T

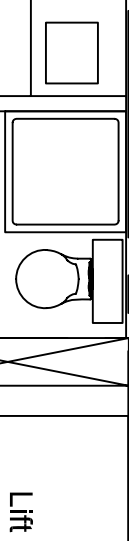

Staff Flat

Lounge

Bedroom

Escape Exit


Kitchen

lounge

Study Bedroom

Study Bedroom

Study Bedroom

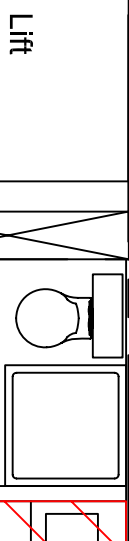

B1

Kitchen

Lift

Study Bedroom

Emergency Exit

Study Bedroom

Study Bedroom


Study Bedroom

Lutheran Student Housing
30 Thanet Street
London WC1H 9QH

Nigel Burgess Associates
The Priory Church Road Westoning
Bedfordshire MK45 5JW
Tel: 01525 717200 Fax: 716822

Proposed First Floor Change of Use Plan

Date	Scale A1	Scale A3	Dwg No	Rev
Aug 13	1:50	1:100	1232/SK125	Rev A

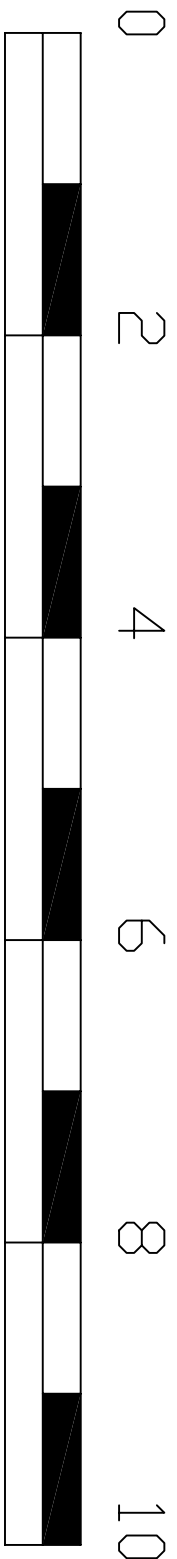

SCALE - METRES