

Eding House/Sandwich St

Martens House/Thanet St

Rev	Date	Description	Signed
Rev A	19/03/13	Plans updated as client meeting comments 14/03/13	NB
Rev B	11/09/13	Plans updated as client e-mail 10/09/13	NB

A

B

C

D

E

F

G

H

1T

2T

3T


4T

5T

6T

7T

8T

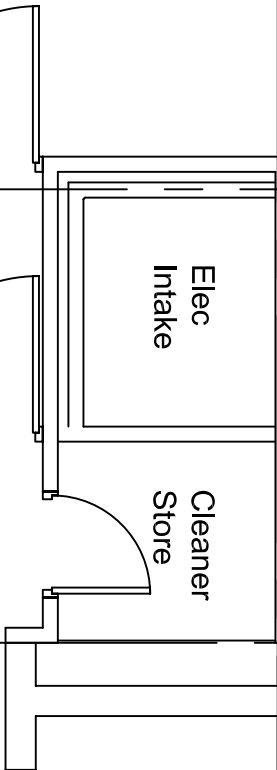

Lift

Cleaners
store

Linen
Store

Cleaner
Store

Lift

Breakfast
Kitchen

Breakfast
Room

Hostel
Entrance

Ancillary
Office

Void Upper part
of church

Void Upper part
of Courtyard


Administrative
Offices

Terrace

Car Park

Church
Entrance

AGREED SCHEME

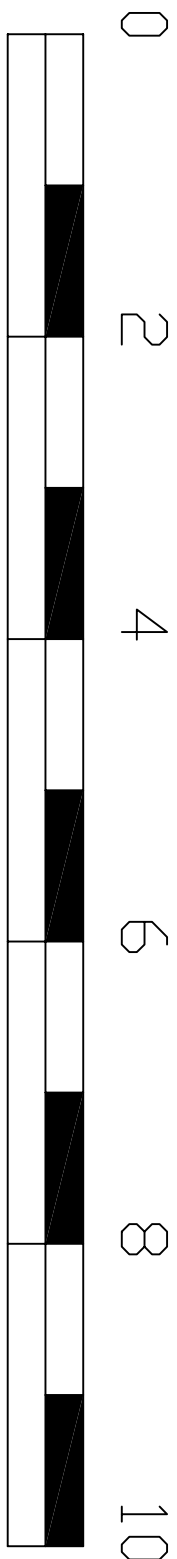

SCALE - METRES

Lutheran Student Housing
30 Thanet Street
London WC1H 9QH

Nigel Burgess Associates
The Priory Church Road Westoning
Bedfordshire MK45 5JW
Tel: 01525 717200 Fax: 716822

Proposed Ground Floor

Date	Scale A1	Scale A3	Dwg No	Rev
Mar 13	1:50	1:100	1232/SK217	Rev B