


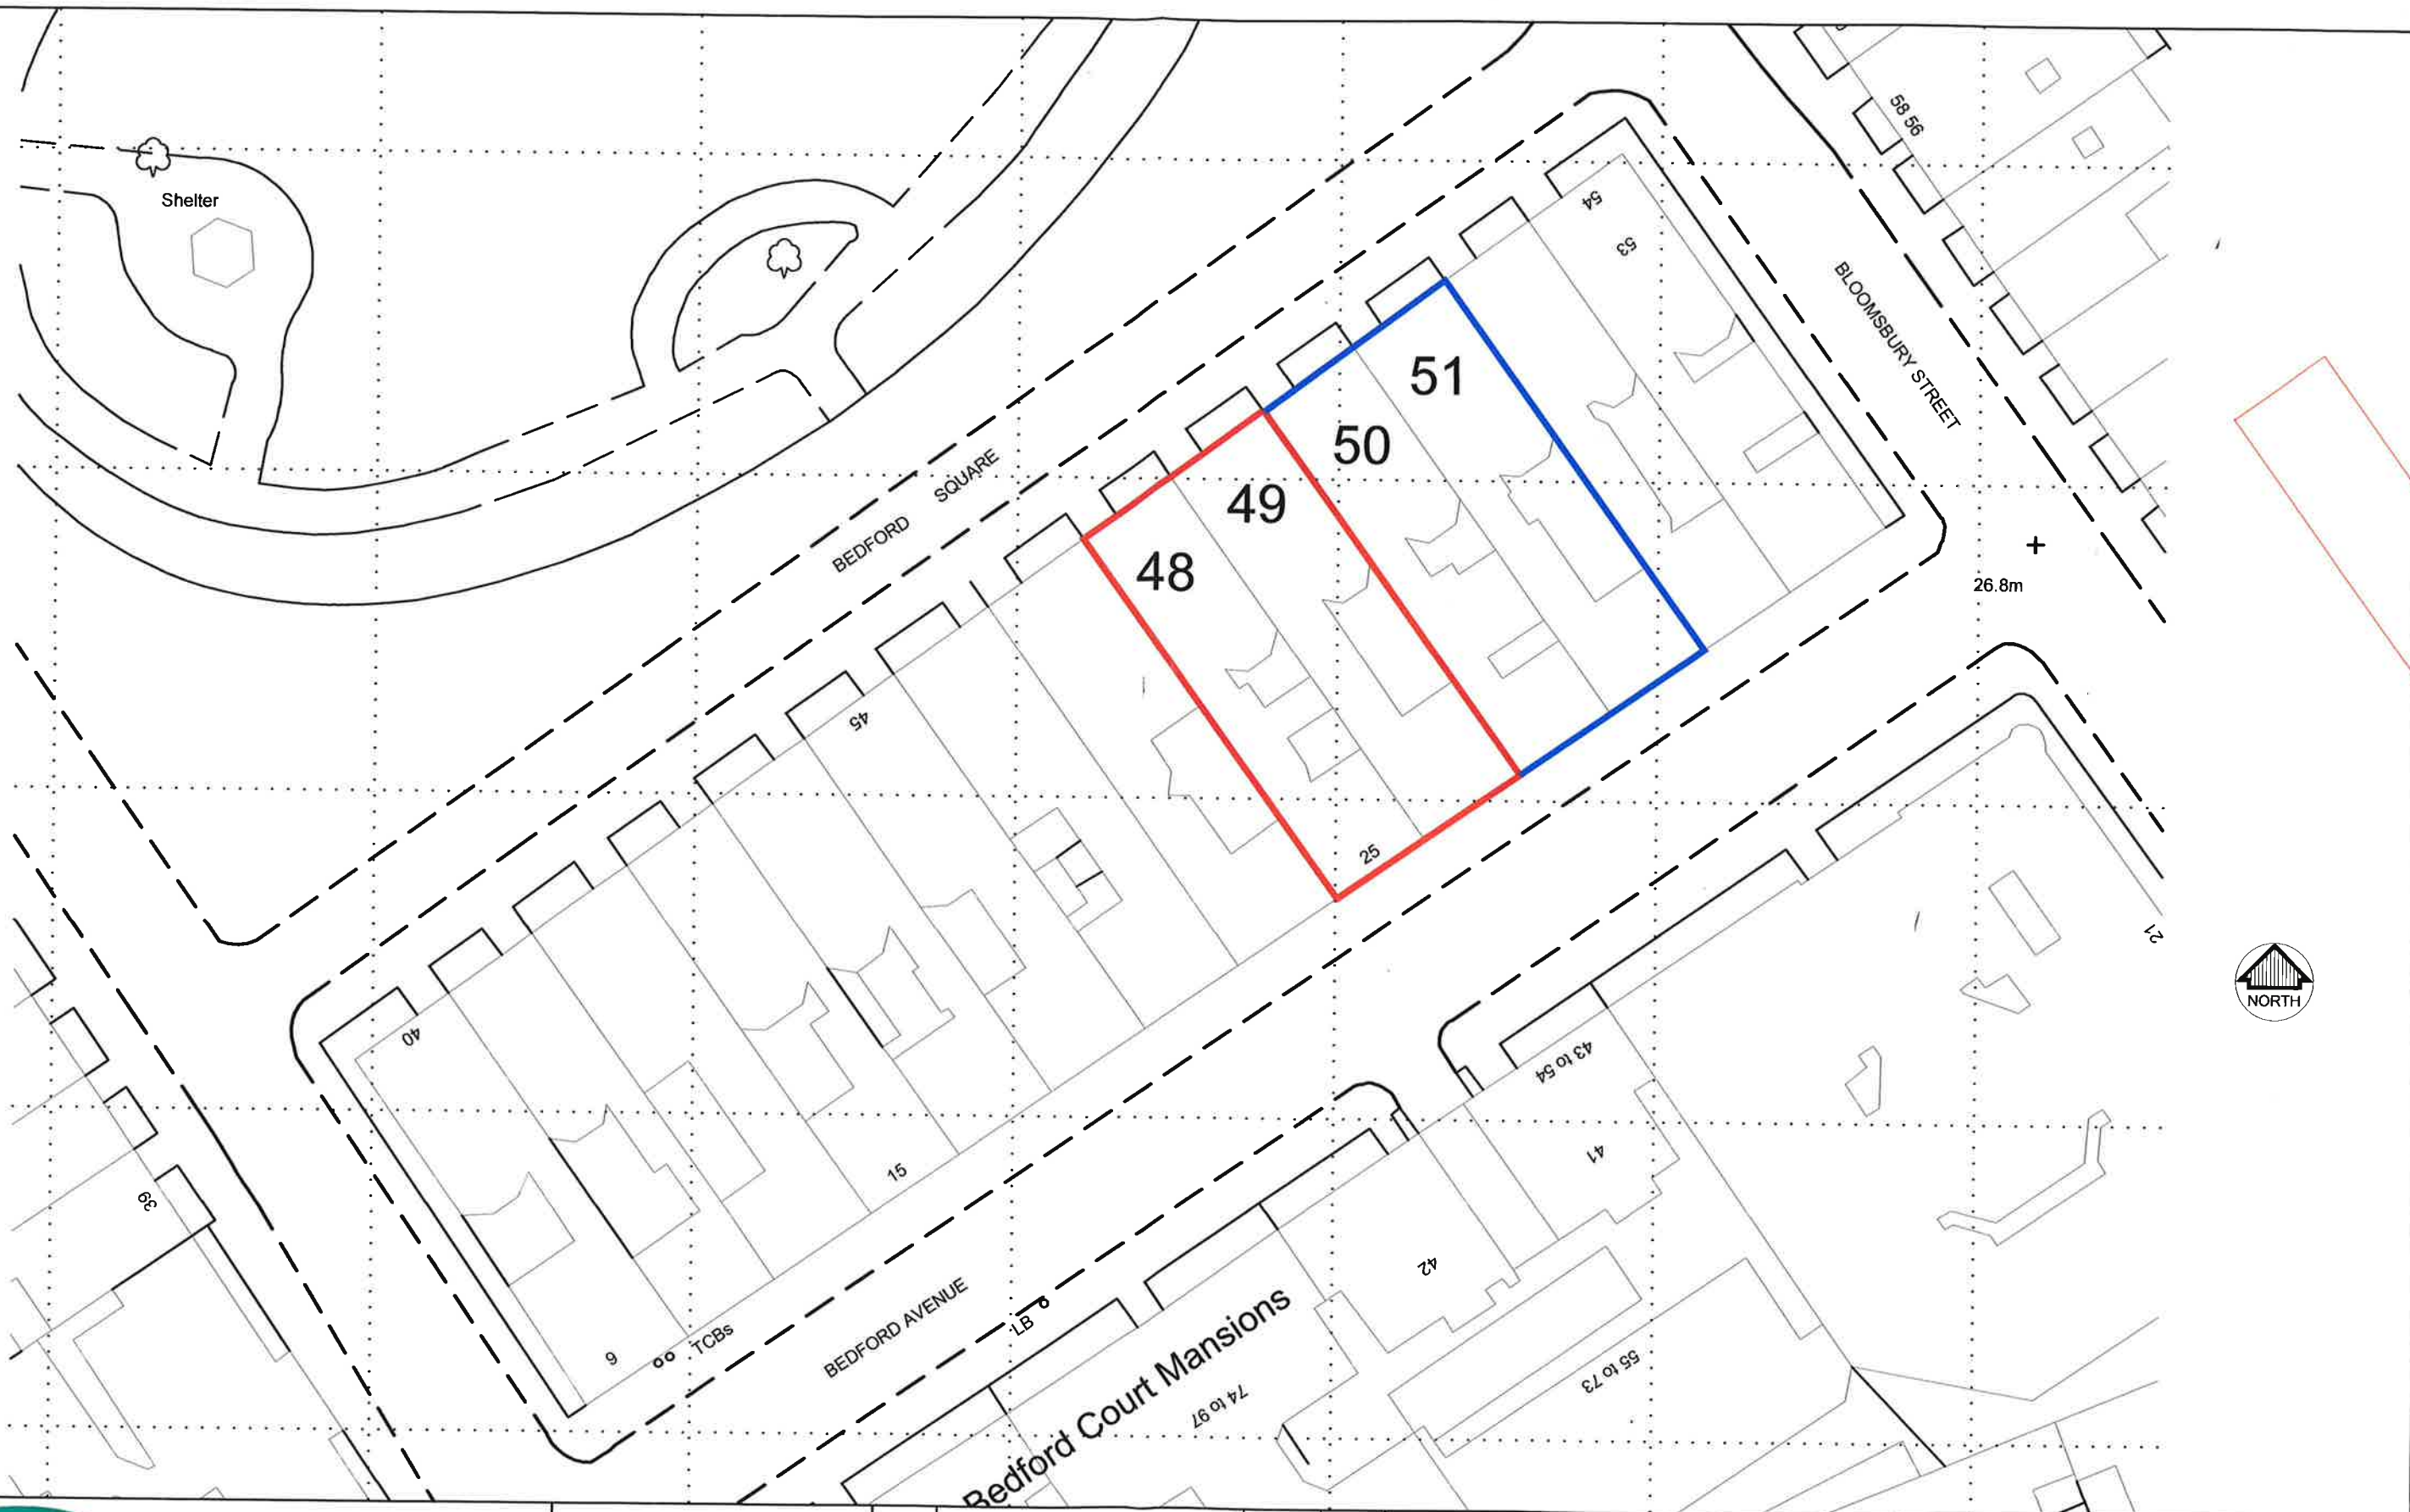

243 Brooklands Road
Weybridge
Surrey KT13 0RH

Tel: 01932 850100
Fax: 01932 841800

Email: business@dhpuk.co.uk
Web: www.dhpuk.co.uk

KEYPLAN

Rev. Description

Date Chk'd

Job
Bloomsbury Publishing
48-49 Bedford Square,
London WC1B 3DP

Number
4857-EX01

Revision

Drawing
Existing Site Location Plan

Scales	Date	Drawn	Checked
1:1250@A3	Dec. 2012	SP	