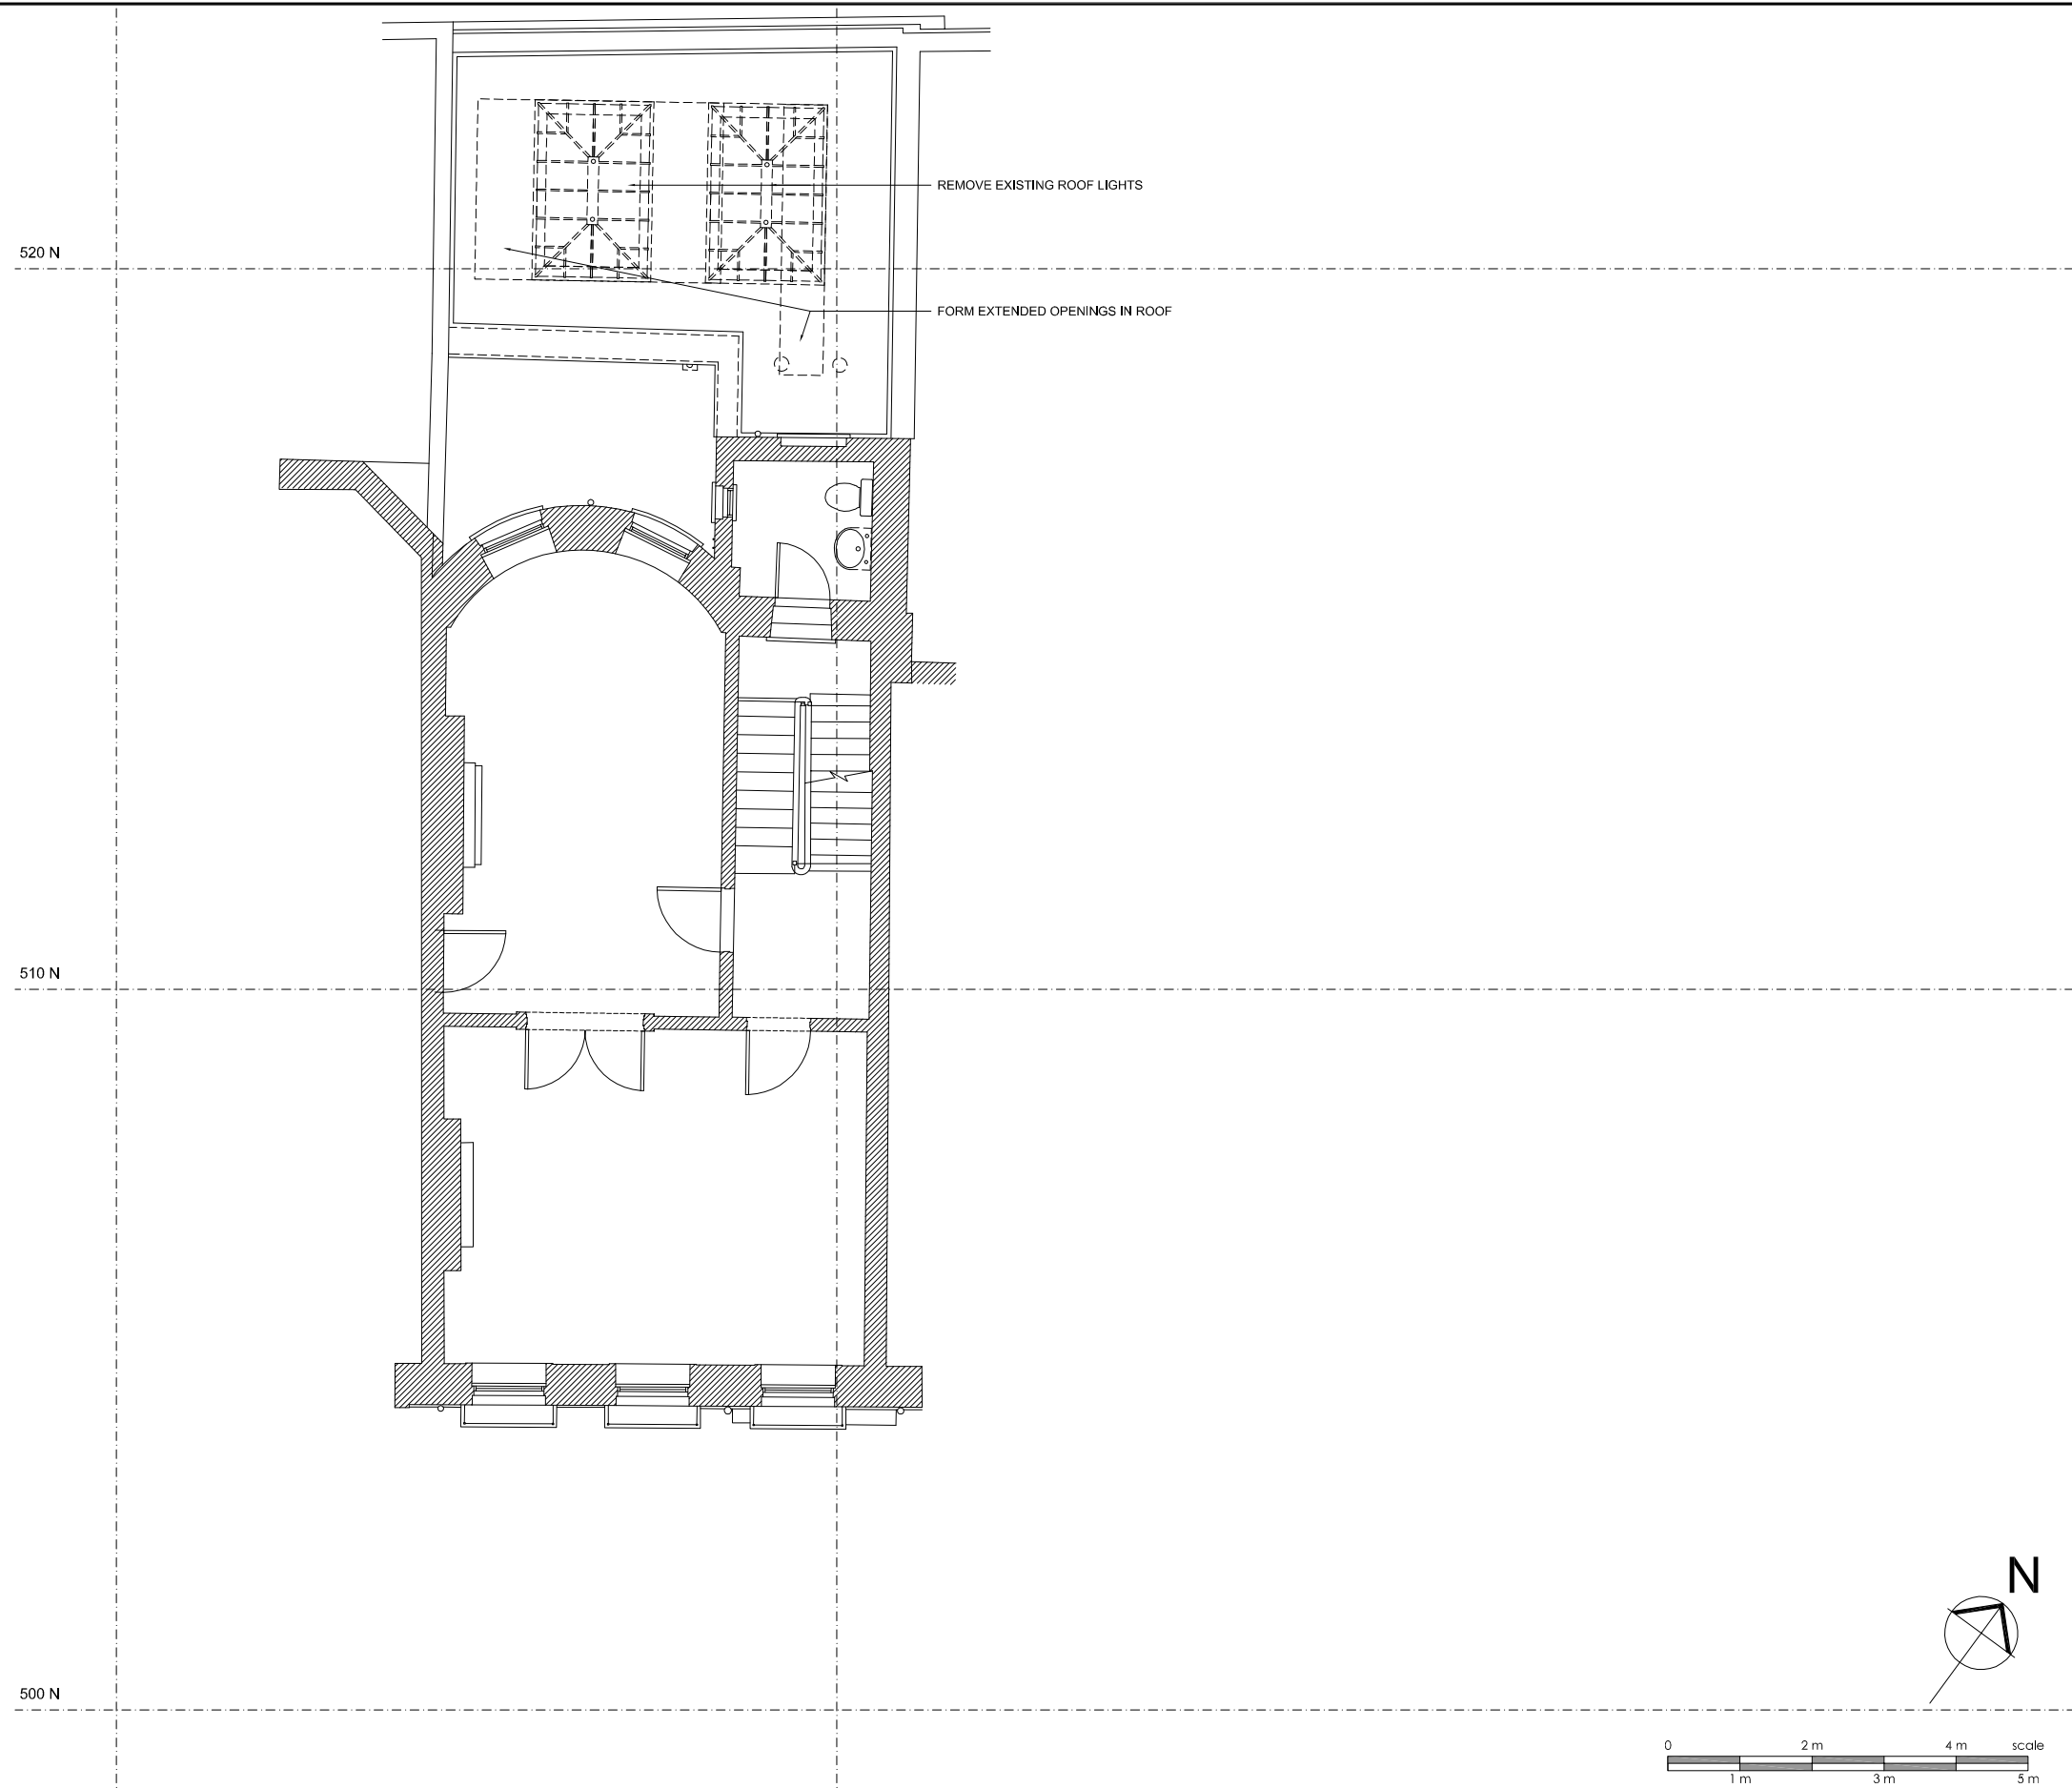


[illegible]

SPPARC
ARCHITECTURE

20 GOLDEN SQUARE
LONDON W1F 9JL
T +44 (0) 20 7734 4100
F +44 (0) 20 7534 9930
W www.spparcstudio.com

Job title		10 BAYLEY STREET	
Drawing title		Client	
DEMOLITION PLAN - FIRST FLOOR		SPPARC ARCHITECTURE	
Scale	Date	Drawn	Project No.
1:50	23/08/13	WW	
Checked			Dwg No.
TDM			1315 BS-D-20-01-01-01
			Rev.
			P1

GENERAL ARRANGEMENT

PLANNING