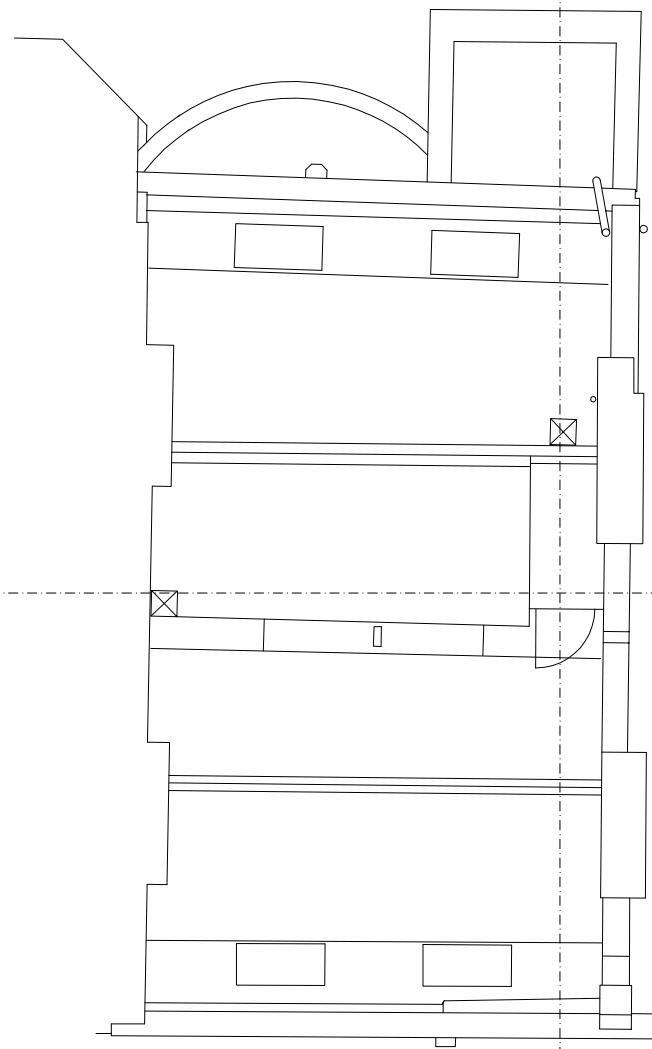
[illegible]

GENERAL ARRANGEMENT

SPPARC
ARCHITECTURE

20 GOLDEN SQUARE
LONDON W1F 9JL
T +44 (0) 20 7734 4100
F +44 (0) 20 7534 9930
W www.spparcstudio.com

Job Title 10 BAYLEY STREET			
Drawing Title DEMOLITION PLAN - ROOF		Client SPPARC ARCHITECTURE	
Scale 1:50	Date 04.09.13	Drawn GF	Project No. 1315 Dwg No. BS-D-20-0R-01-01
Checked TDM			Rev. P1