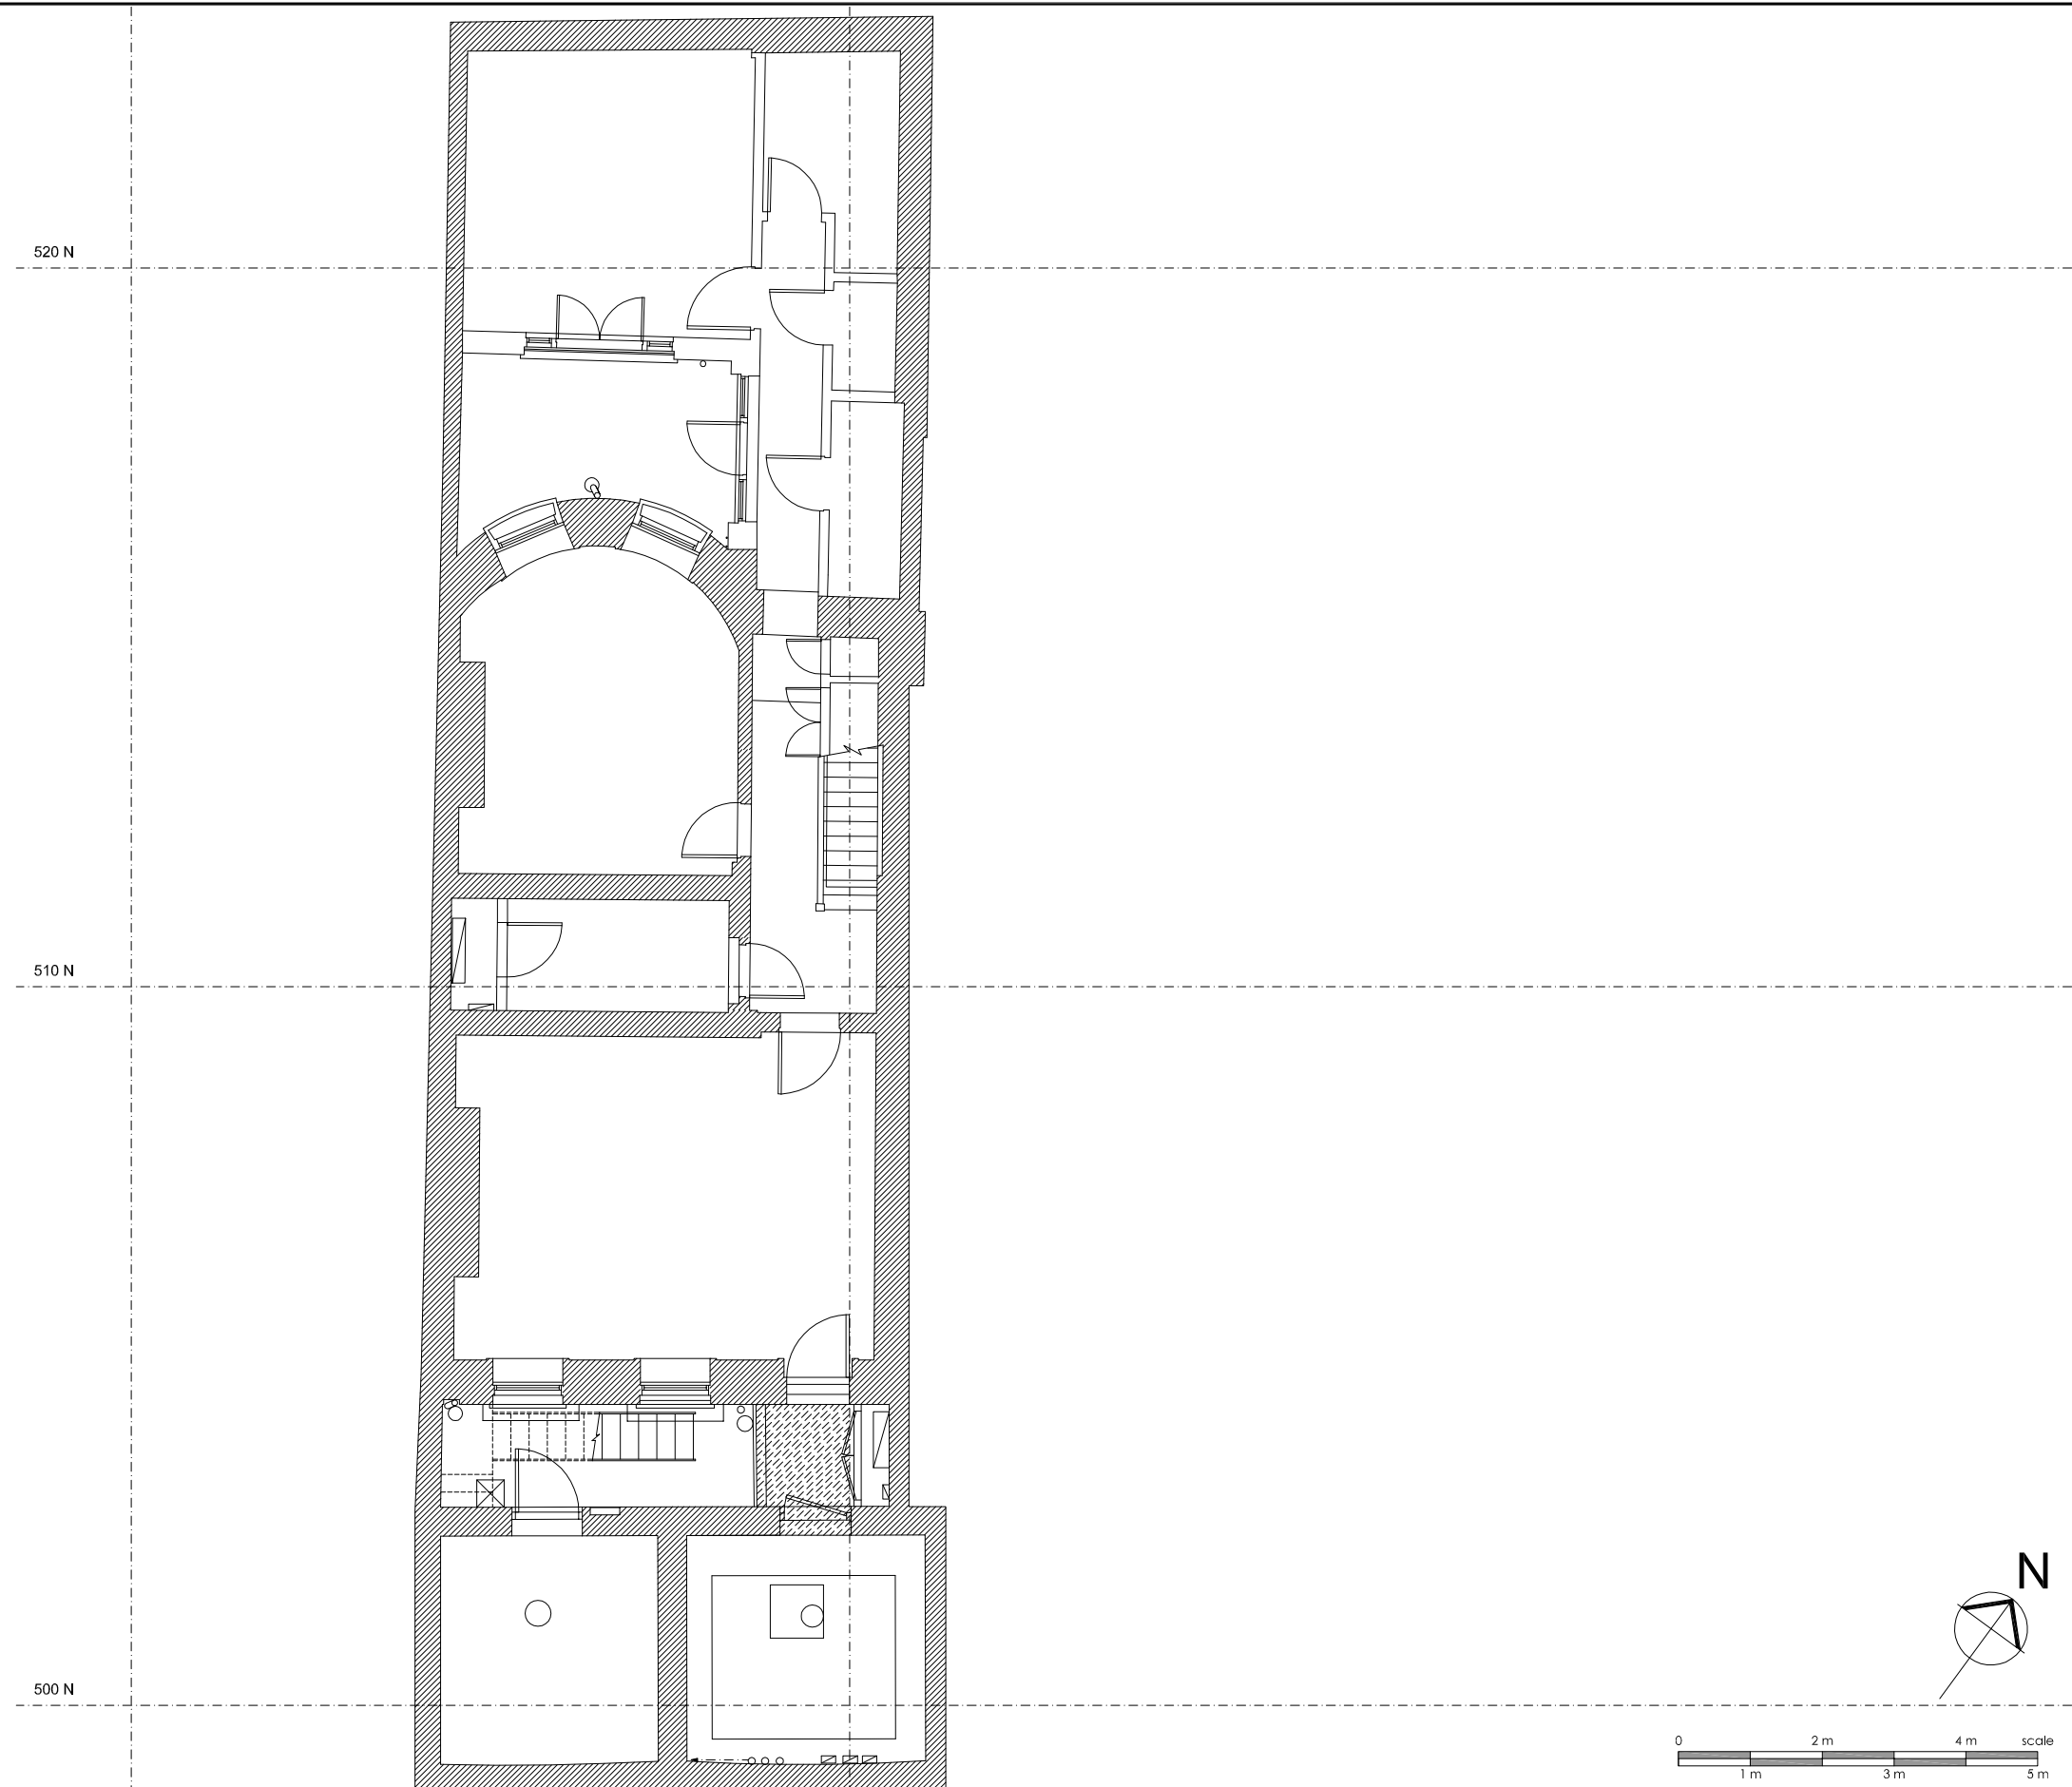


[illegible]

GENERAL ARRANGEMENT

SPPARC
ARCHITECTURE

20 GOLDEN SQUARE
LONDON W1F 9JL
T +44 [0] 20 7734 4100
F +44 [0] 20 7534 9930
W www.spparcstudio.com

Job title				10 BAYLEY STREET			
Drawing title				Client			
EXISTING BASEMENT PLAN				SPPARC ARCHITECTURE			
Scale	Date	Drawn	Project No.		Dwg No.	Rev.	
1:50	23/08/13	WW	1315		BS-E-20-LG-01-01	P1	
Checked							
TDM							

	PLANNING
--	----------