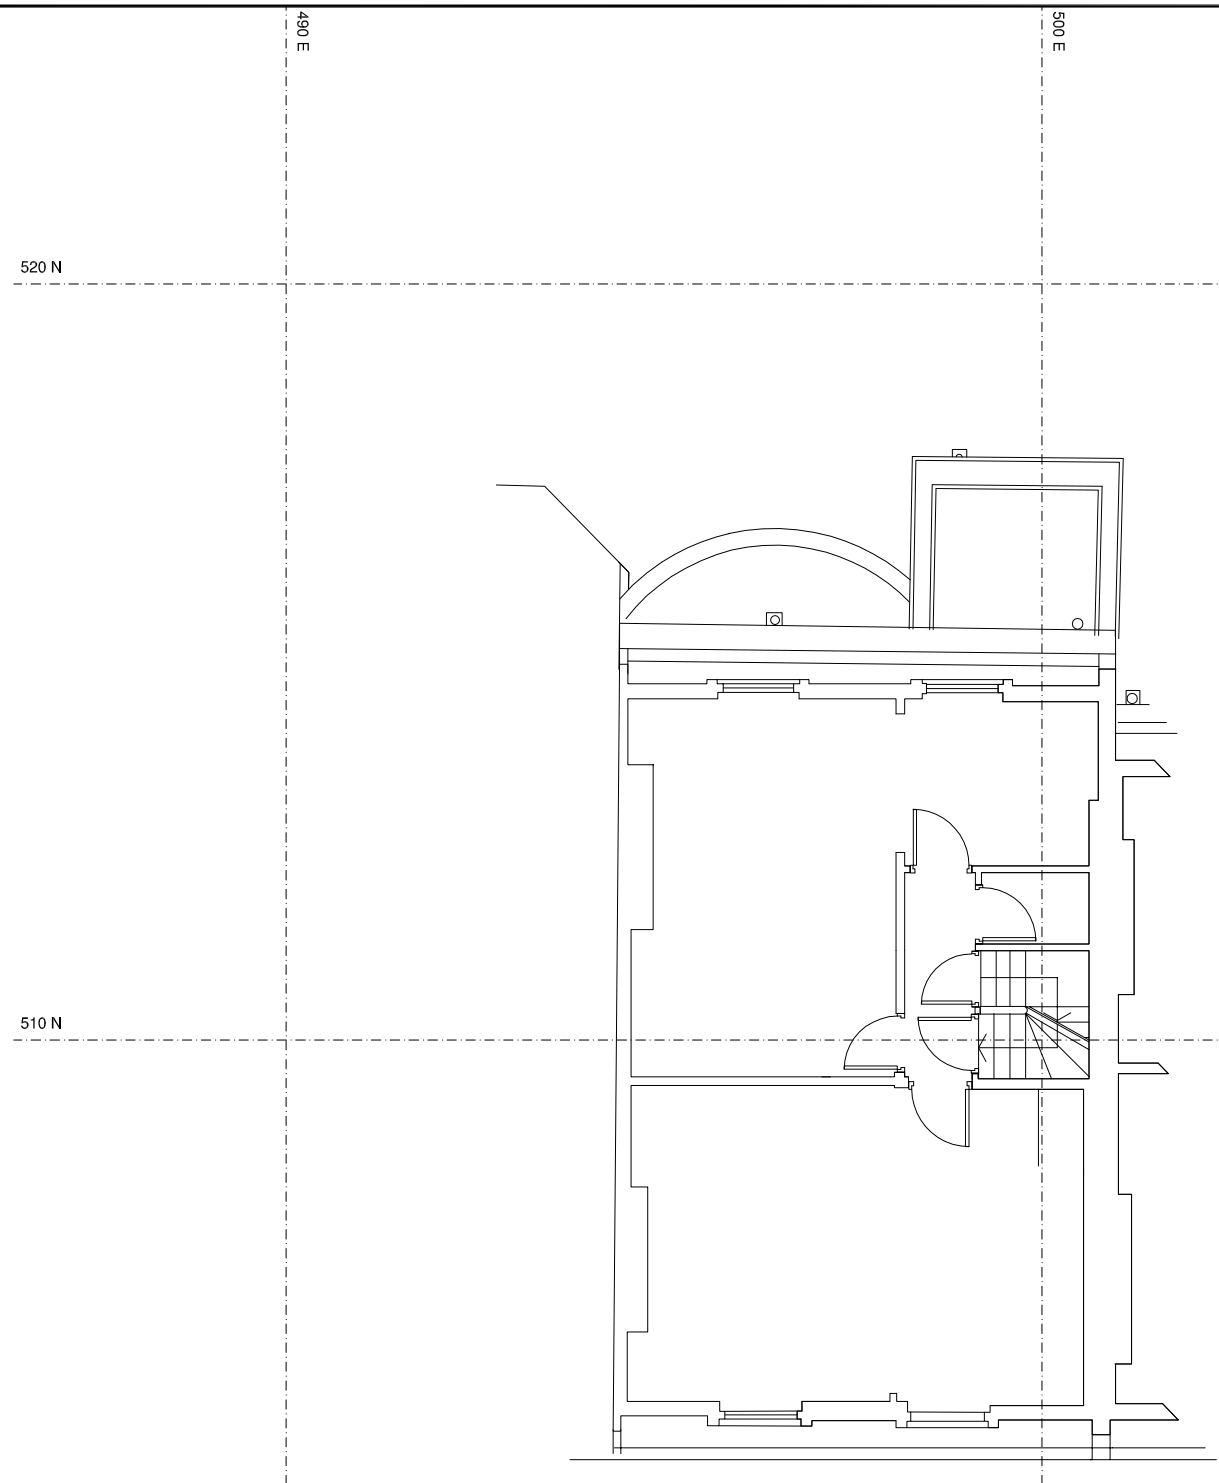
[illegible]

SPPARC

20 GOLDEN SQUARE
LONDON W1F 9JL
T +44 (0) 20 7734 4100
F +44 (0) 20 7534 9930
W www.spparcstudio.com

Job Title 10 BAYLEY STREET

Drawing Title

EXISTING THIRD FLOOR
PLAN

Scale	Date	Drawn
1:50	22/08/13	WW
Checked		
TDM		

Client

SPPARC ARCHITECTURE

Project No. 1315 Dwg No. BS-E-20-03-01-01

Rev.
P1

GENERAL ARRANGEMENT

PLANNING