


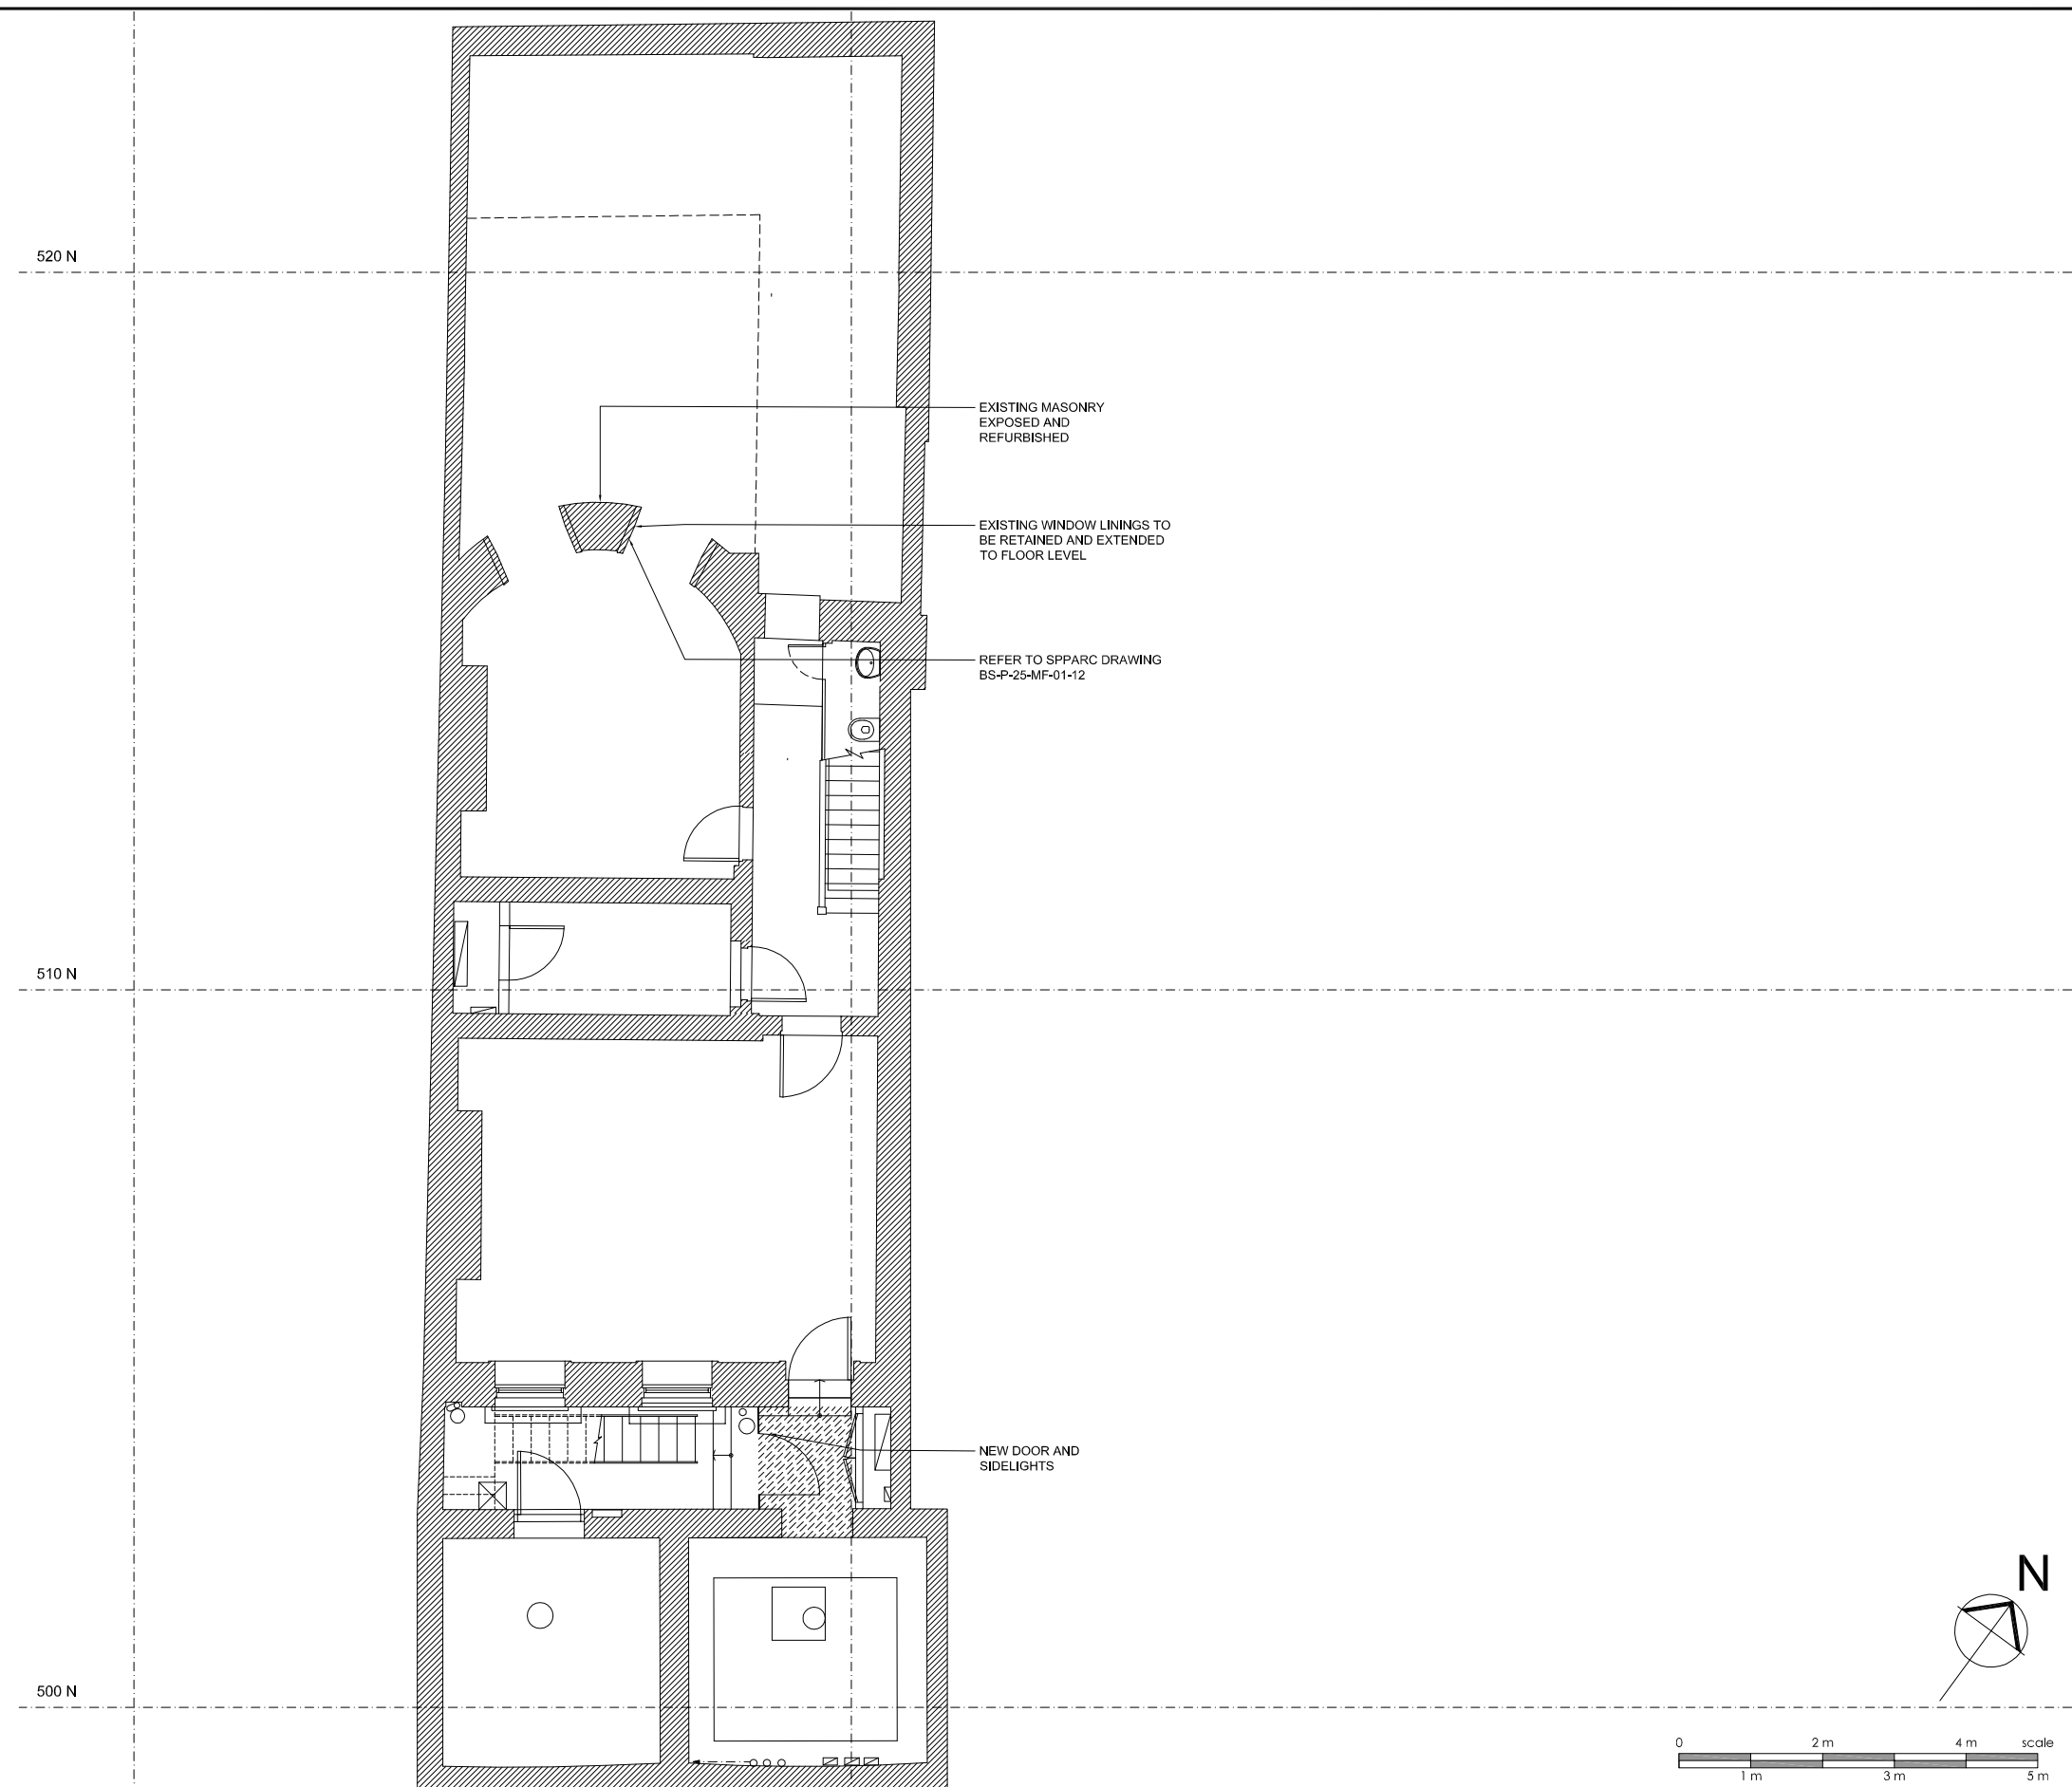

REVISIONS																SPPARC ARCHITECTURE 20 GOLDEN SQUARE LONDON W1F 9JL T +44 (0) 20 7734 4100 F +44 (0) 20 7534 9930 W www.spparcstudio.com	Job Title 10 BAYLEY STREET						
Date	Rev	By	Description	Date	Rev	By	Description	Date	Rev	By	Description	Date	Rev	By	Description		Drawing Title PROPOSED BASEMENT PLAN		Client SPPARC ARCHITECTURE				
09.09.13	P1	JT	ISSUED FOR PLANNING																				
GENERAL ARRANGEMENT																Scale 1:50		Date 09.09.13	Drawn JT	Project No. 1315		Dwg No. BS-P-20-LG-01-01	Rev. P1
																				PLANNING			