

New roof with tile covering to match
existing and Celotex insulation - to
match neighbours

New roof lights to beflush with
existing roof

GARDEN

NARCISSUS
ROAD



SPINarchitecture ltd
14 Ellington street
London N7 8PJ

Project 47 Narcissus Road	Drawing Number 320	Drawing Name Proposed Section AA
Scale 1:50	Format A3	Latest Issue B - 27/09/13


New roof with tile covering to match existing and Celotex insulation - to match neighbours

New Timber framed window with Juliette balustrade (PPC Metal)

Removal of existing chimney breast

GARDEN

NARCISSUS ROAD

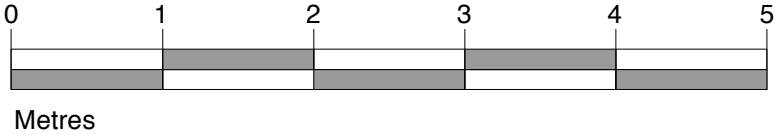

SPIN architecture ltd 14 Ellington street London N7 8PJ	Project 47 Narcissus Road	Drawing Number 321	Drawing Name Proposed Section BB
	Scale 1:50	Format A3	Latest Issue B - 27/09/13