


NEIGHBOURS RAISED BALCONY

LINE INDICATING EXISTING RAISED BALCONY & STAIRCASE DOWN TO PATIO

LINE INDICATING EXTENT OF EXISTING REAR EXTERNAL WALL OF BUILDING

PROPOSED ROOFLIGHTS

PROPOSED GREEN ROOF

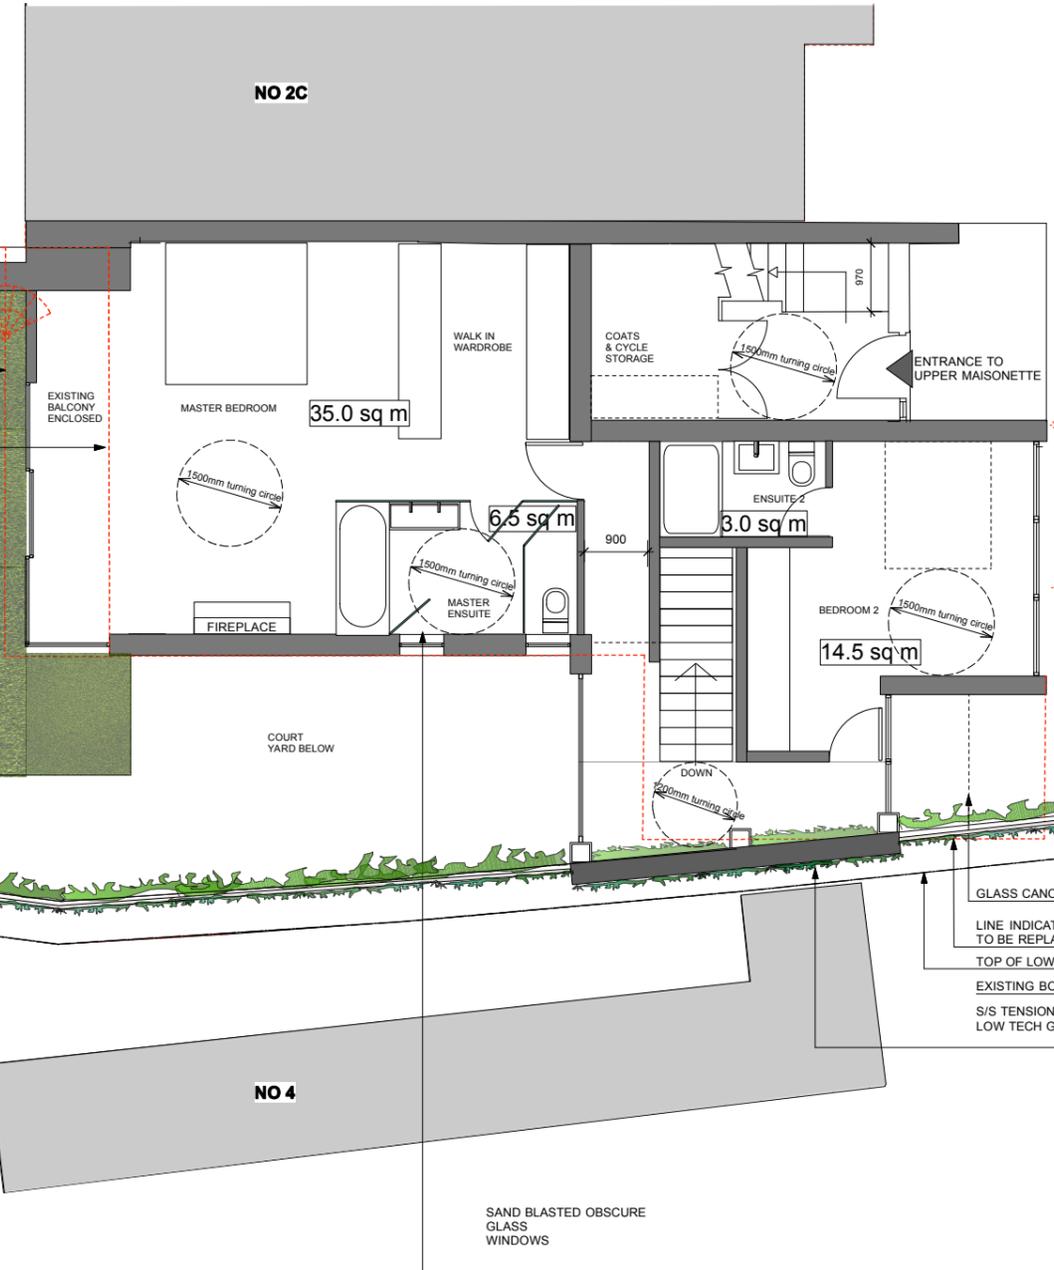

GLASS CANOPY OVER ENTRANCE

LINE INDICATING EXISTING GARAGE TO BE REPLACED BY SIDE EXTENSION


TOP OF LOWER GROUND FLOOR RETAINING WALL

EXISTING BOUNDARY LINE

S/S TENSION CABLING FOR LOW TECH GREEN WALL

NO 4

SAND BLASTED OBSCURE GLASS WINDOWS

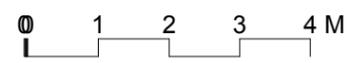

| | | | |
|--|------------------------------------|-----------------------|-------------------|
| MANEESHA SONAWANE, STUDIO B ARCHITECTS, NO 3, 53 PRIORY ROAD, LONDON NW6 3NE TEL: 07961 315703, EMAIL: maneeshax@yahoo.co.uk | | | |
| PROJECT: 2 OAKHILL AVENUE, LONDON NW3 7RE | DRAWING: PROPOSED UPPER GRND FLOOR | DRAWING NO.: 05 GA 02 | REVISION: - |
| CLIENT: MR. ABHAY RUPARELL | DATE: JULY 2013 | SCALE: 1:100 @ A3 | DATE OF REVISION: |