
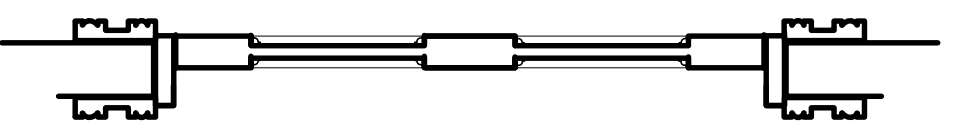


TYPICAL NEW DOOR DETAIL

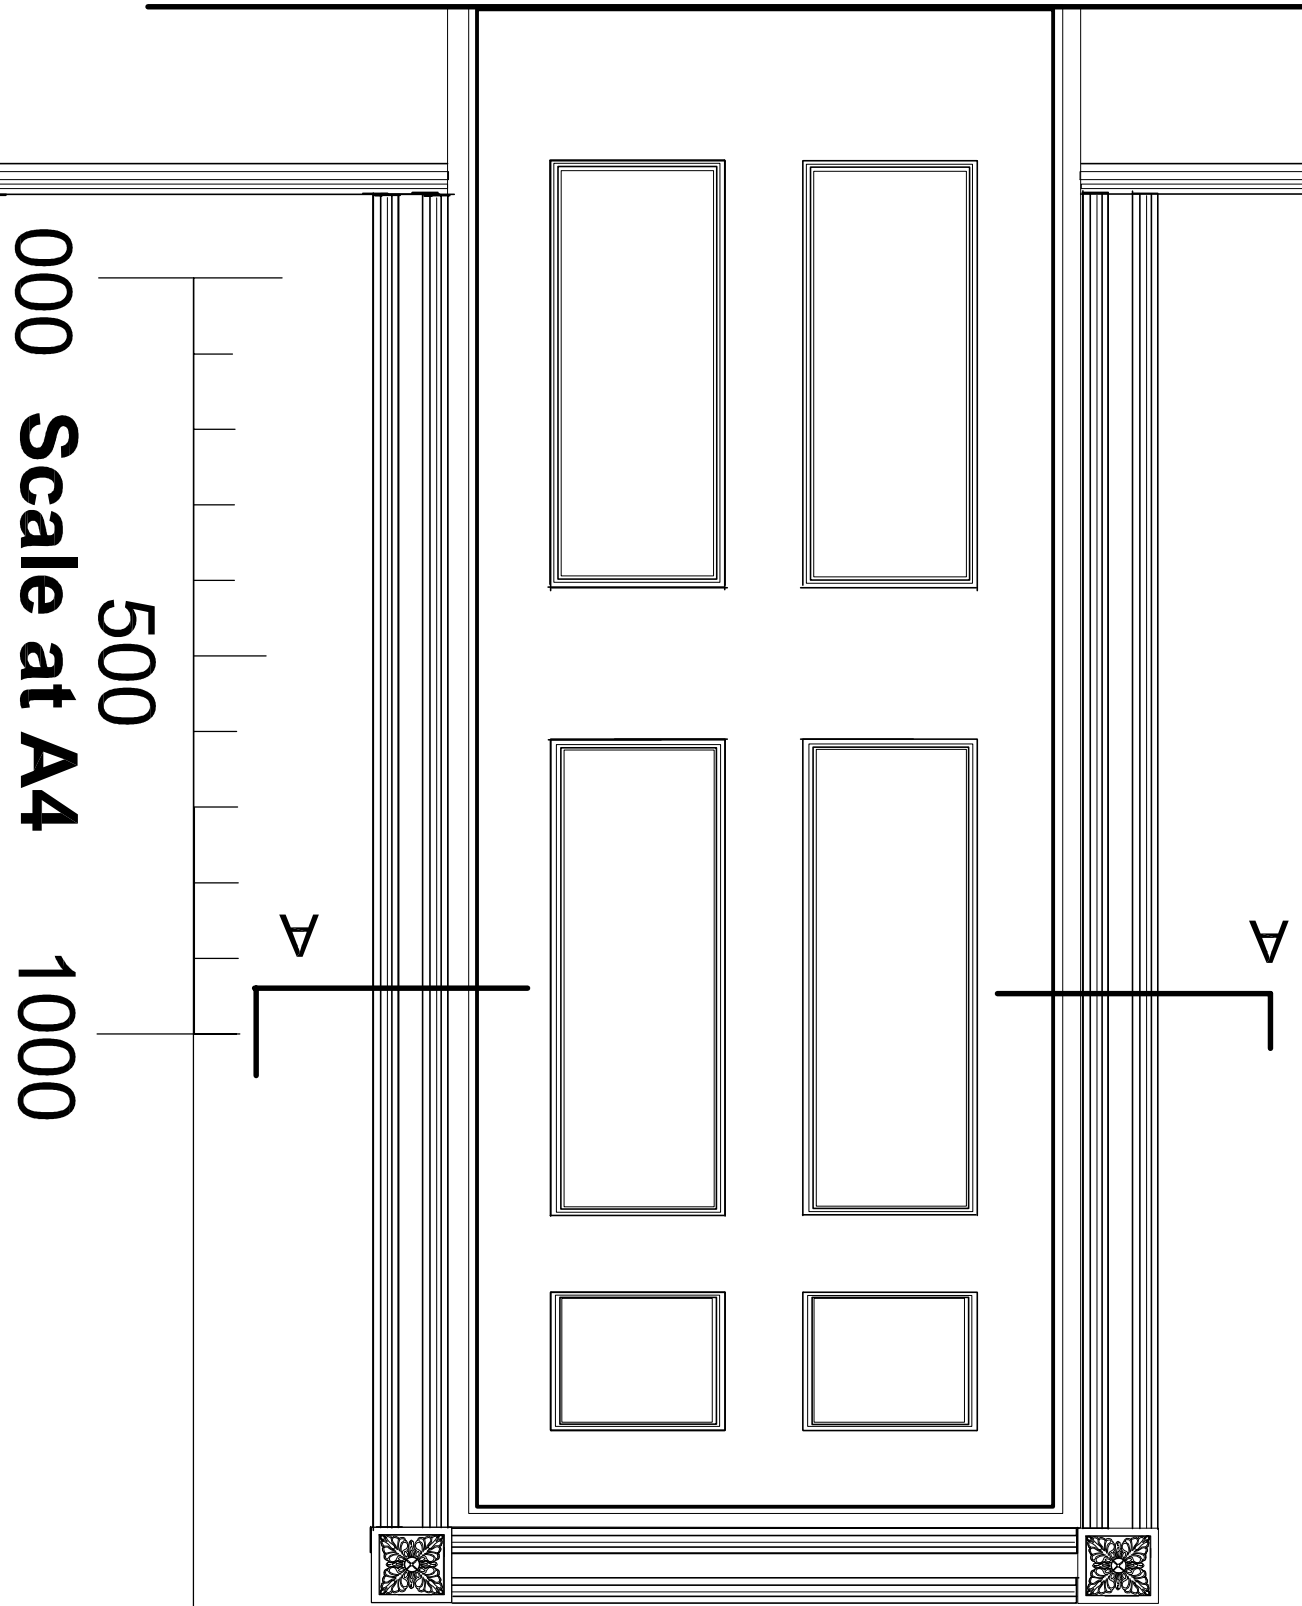

SECTION AA

000 Scale at A4 1000

500

2000

NEALE & NORDEN
ARCHITECTS
 17 DARTMOUTH PARK AVENUE, LONDON NW6 1JL
 t: 0207 613 4223 e: morden77@aol.com

THE TYPICAL MATCHING
 NEW DOOR SKIRTING
 AND ARCHITRAVE

NO.	DATE	DESCRIPTION
A		FOR THE DOOR FINISHES ABOVE

project
 FLAT 4A KEATS GROVE

REV. NO.	DATE	DESCRIPTION
D06		all dimensions to be verified on site
		job no. 408/D06
		scale 1:10@A4, 1:5@A3
		date 25.09.13

DNM:
 CHK: