


Proposed Section CC  
1:100

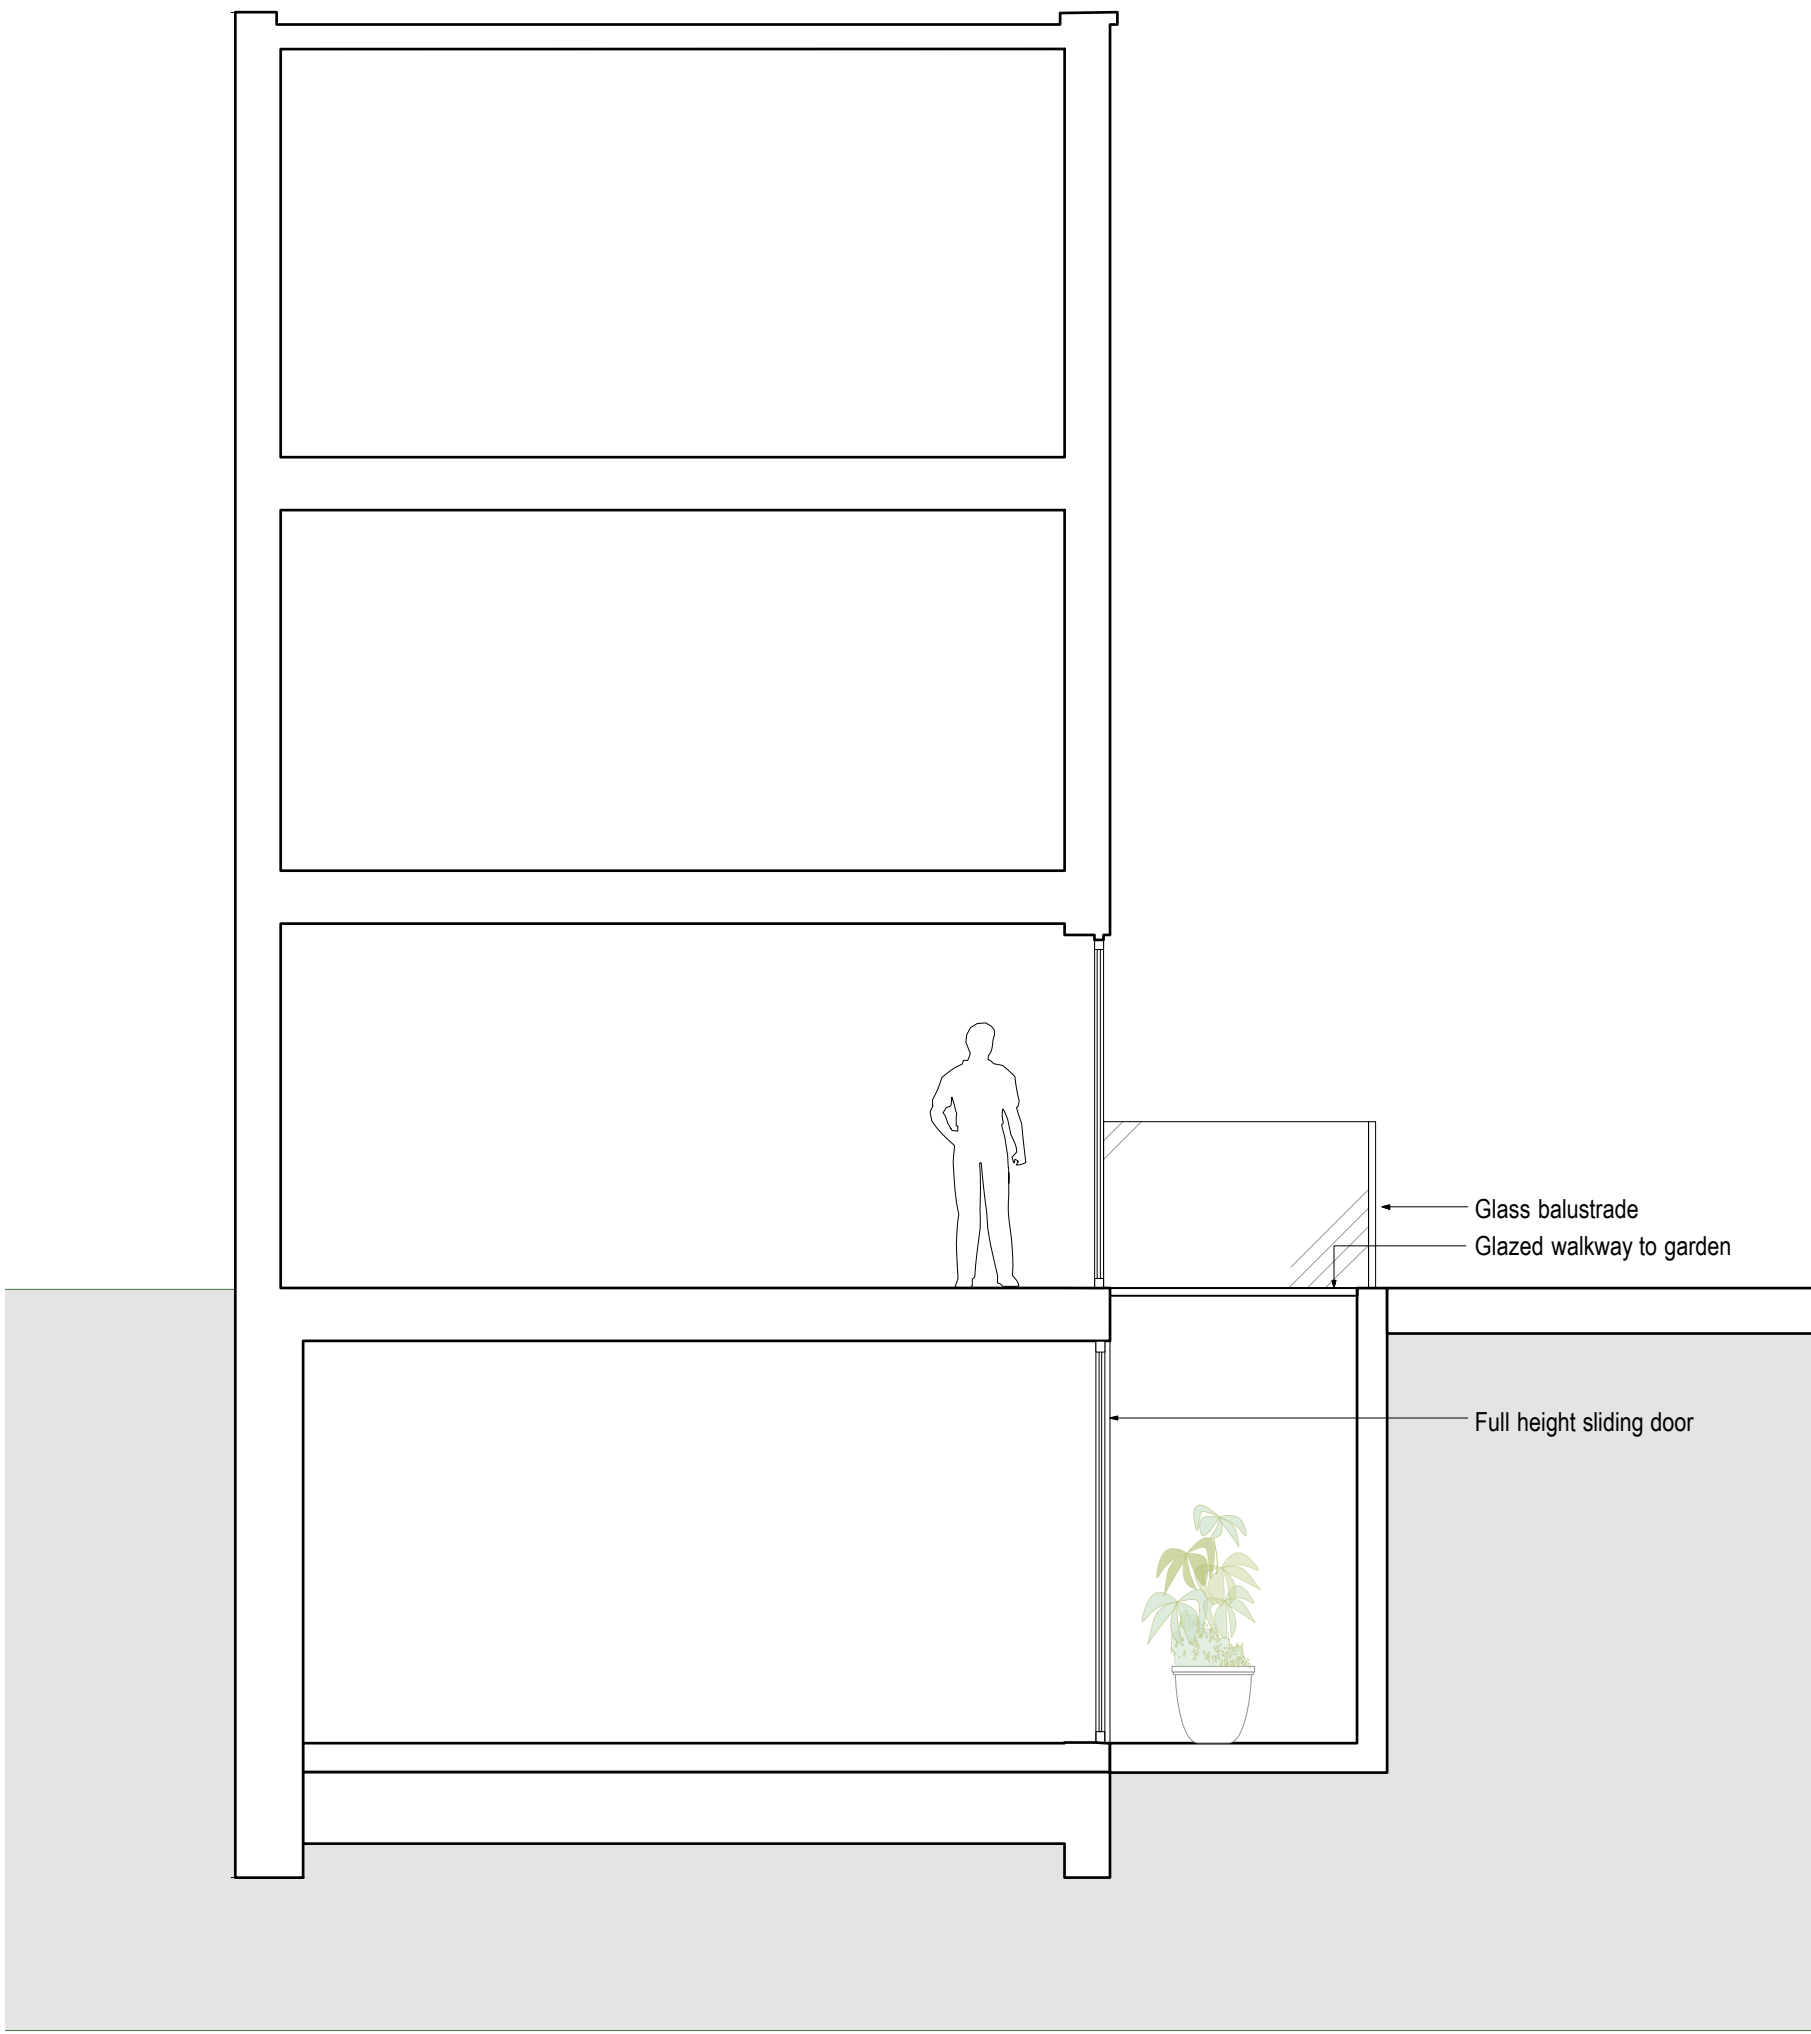

Proposed Section DD  
1:100

