
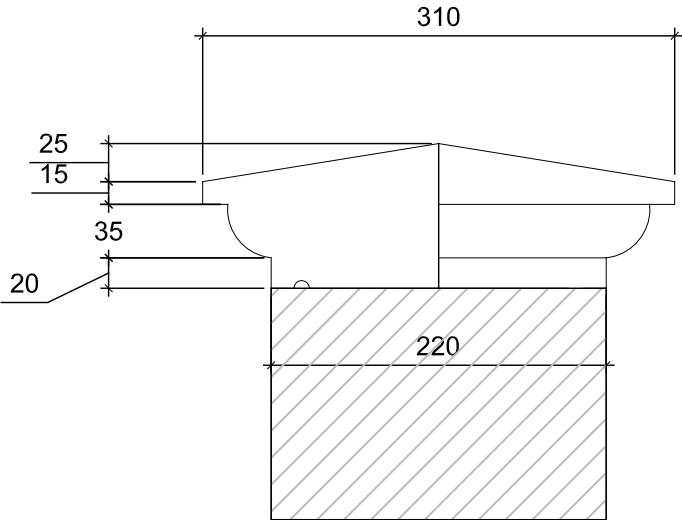


REV.	DATE	DRN.	CKD.	NOTES
.	-	-	-	-

TYPICAL PIER CAP SECTION 1:5

ELEVATION

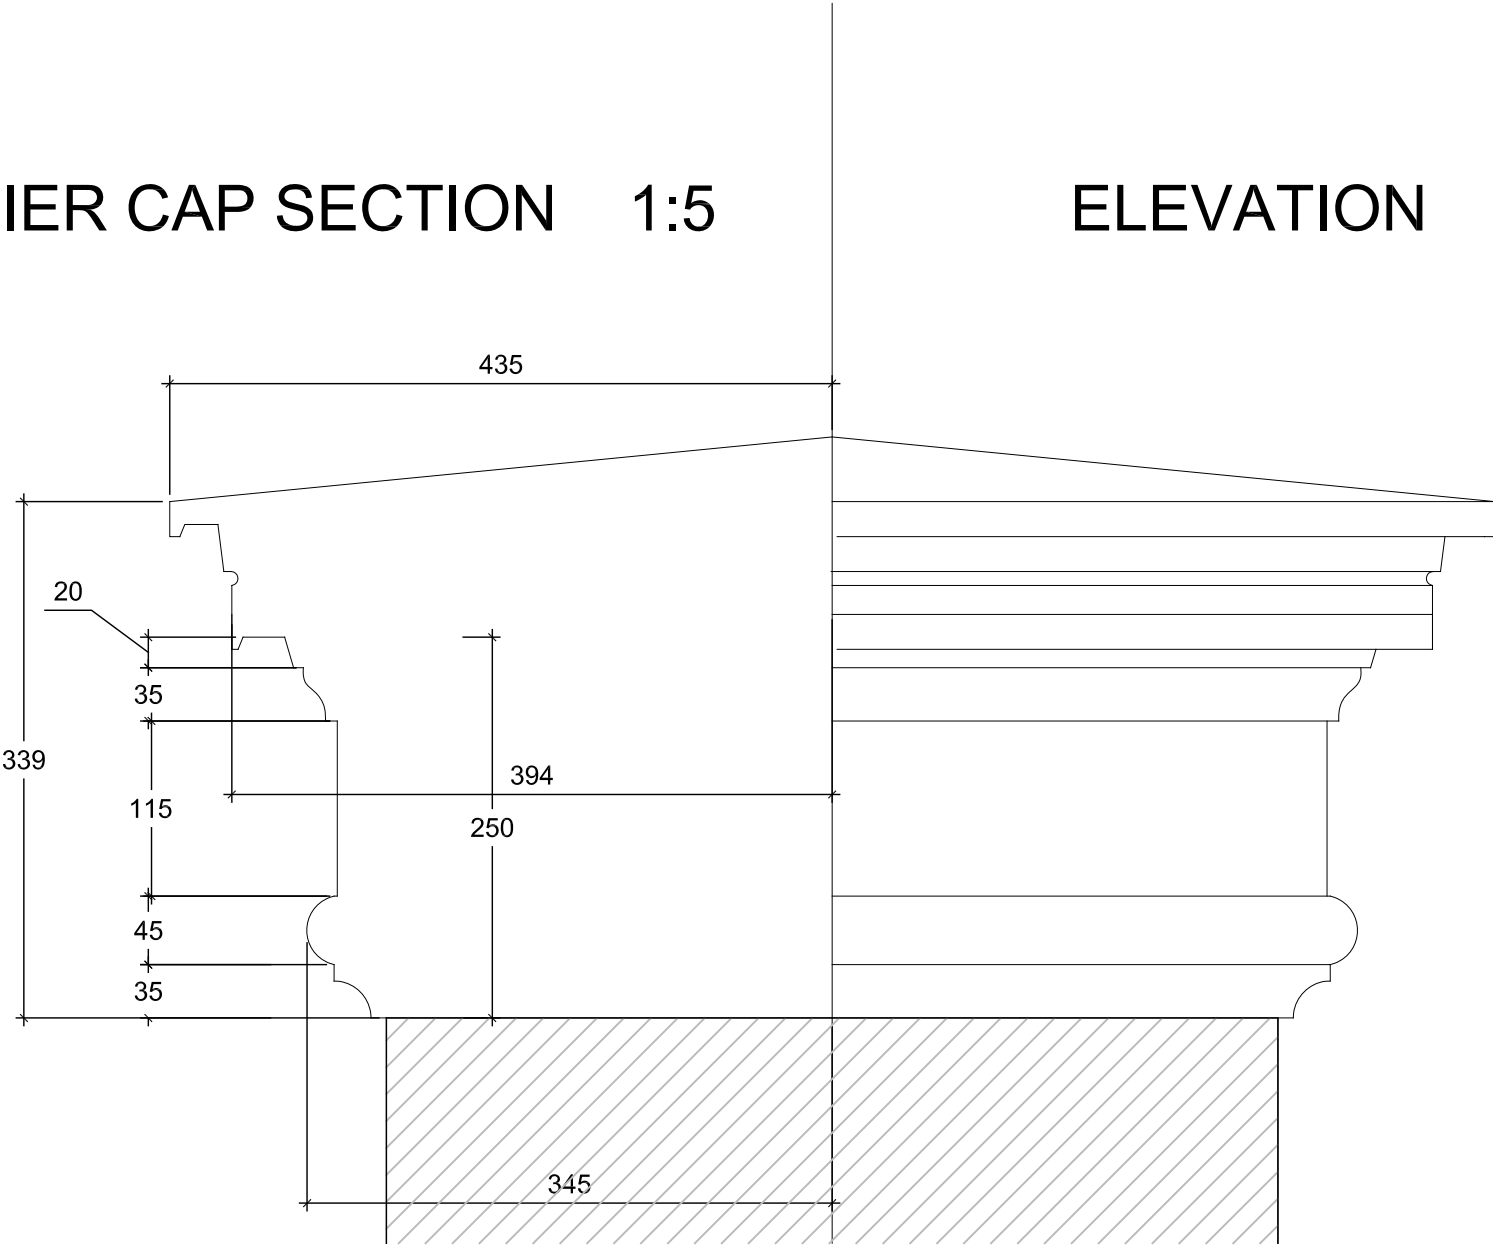

WALL CAPPING 1:5

