



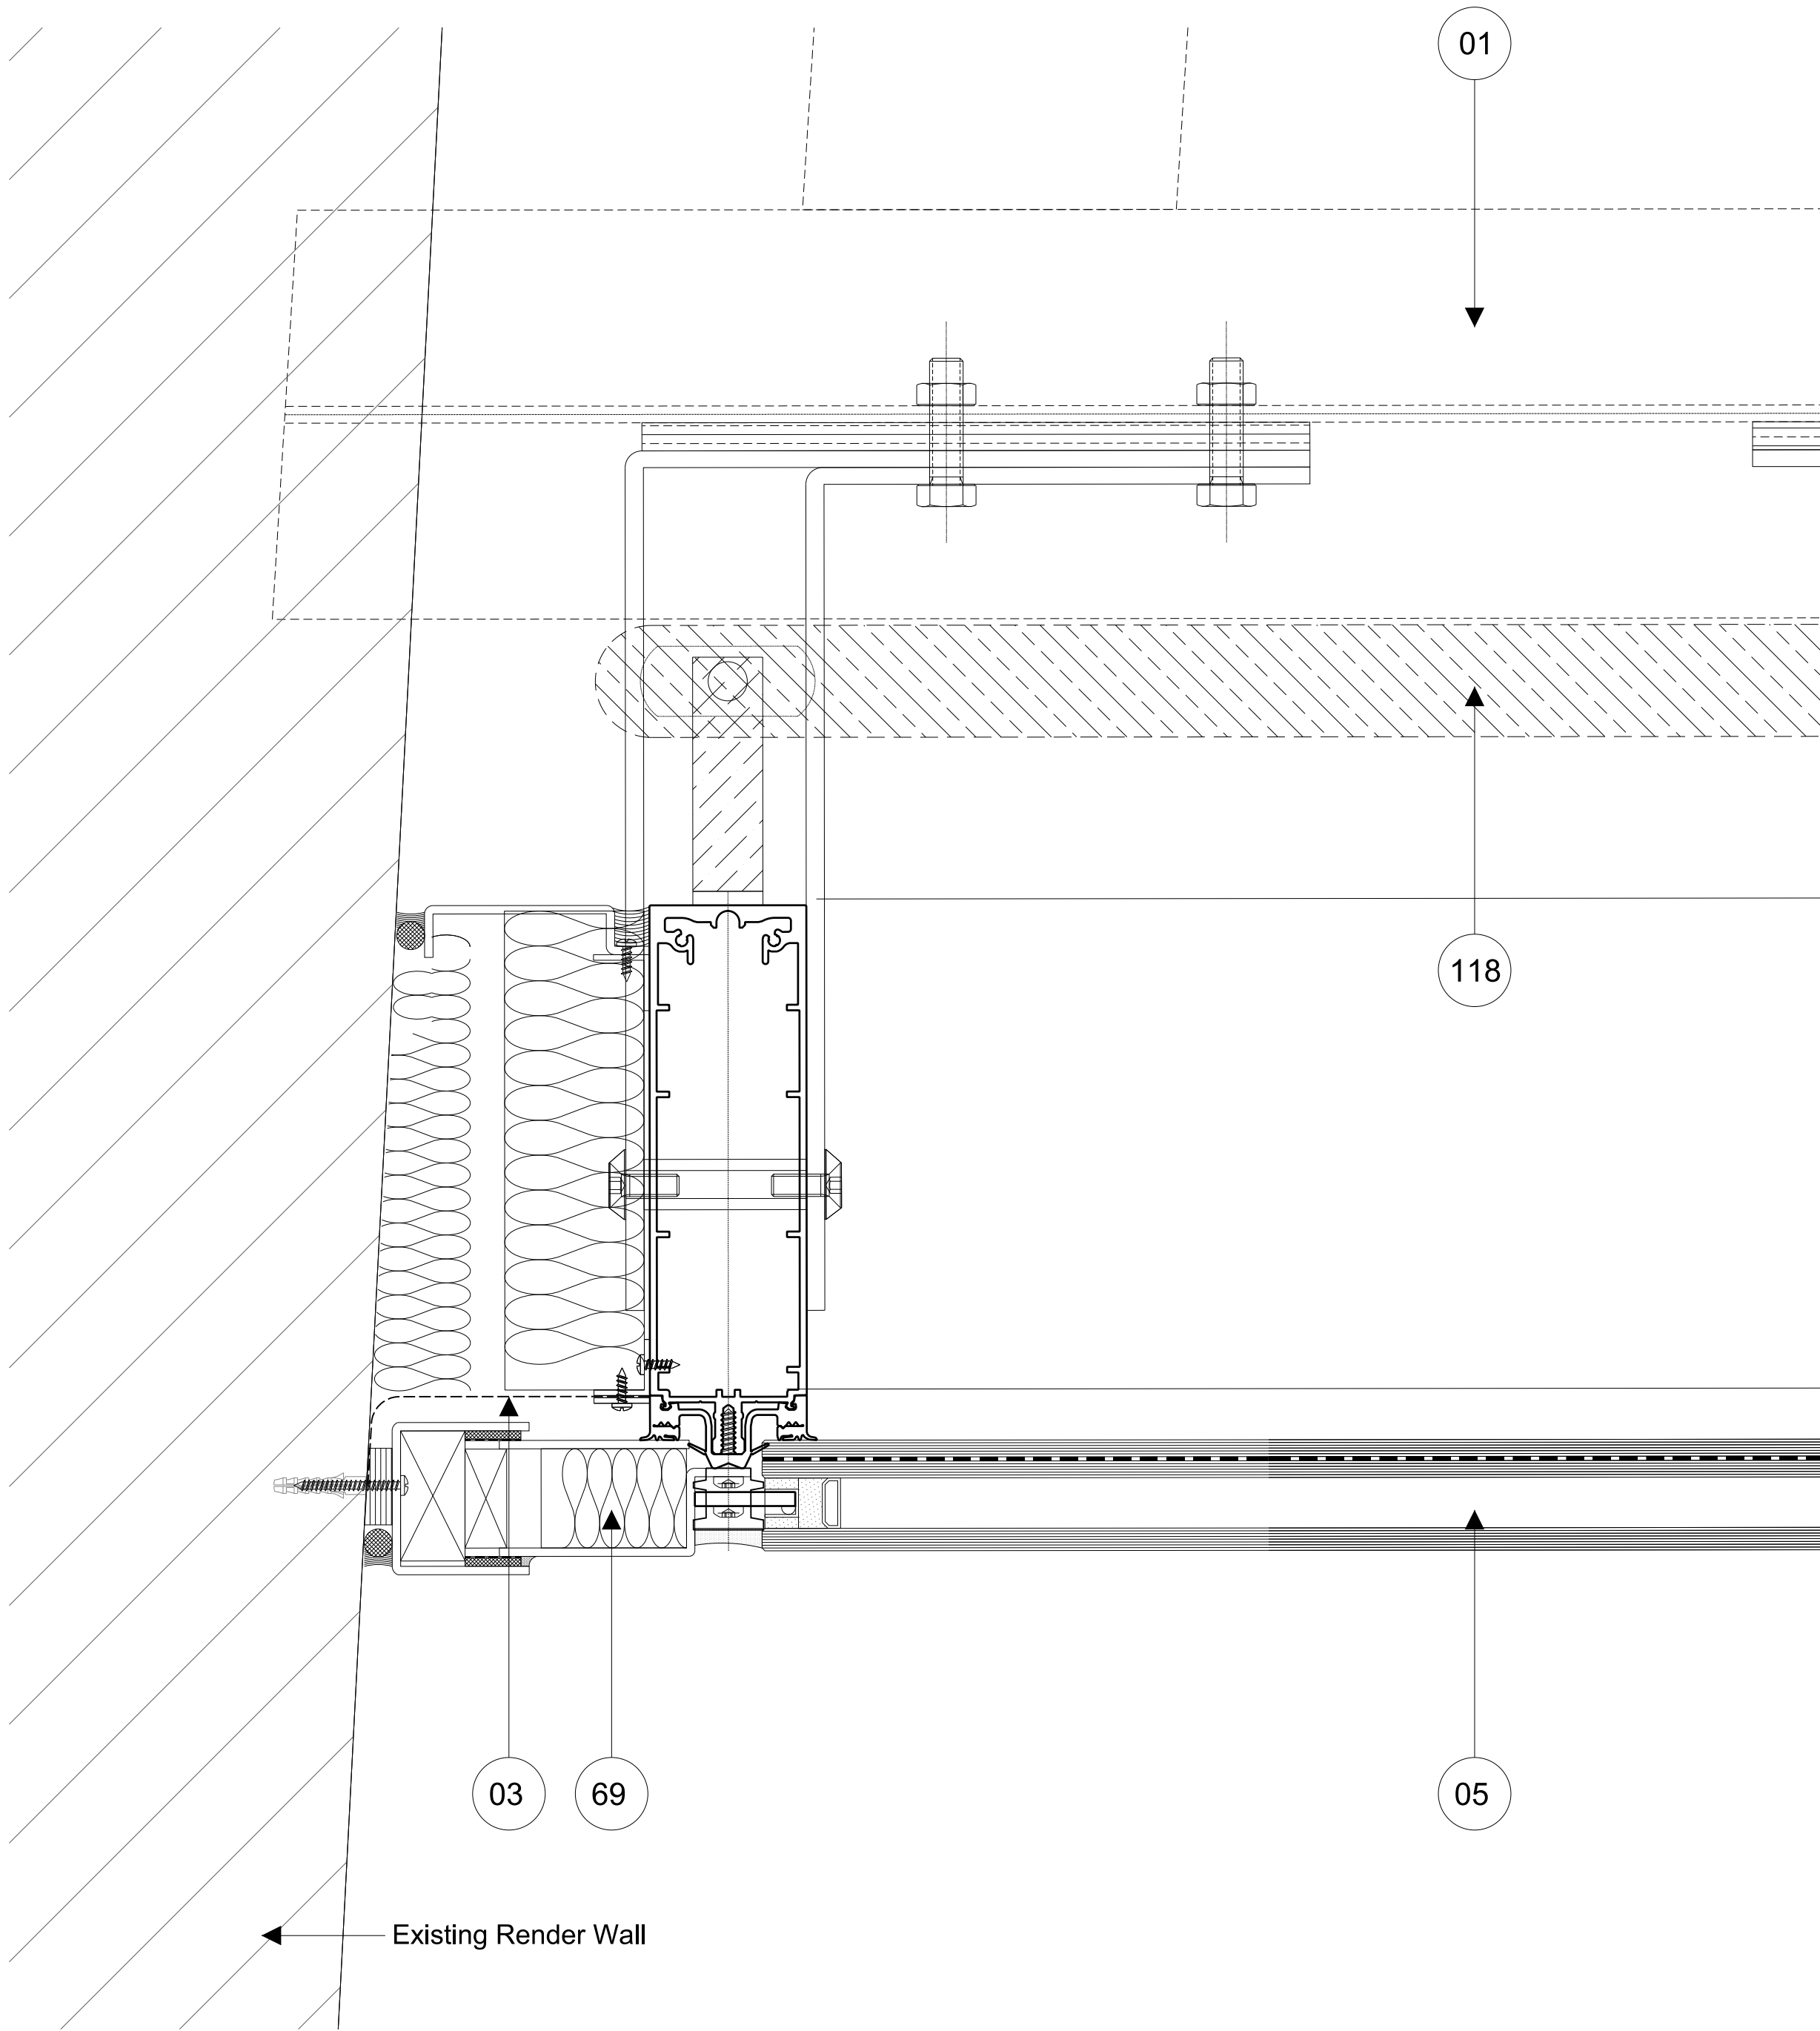

01 EWS 05 PLAN DETAIL - INTERFACE WITH BLOCK A

1:2

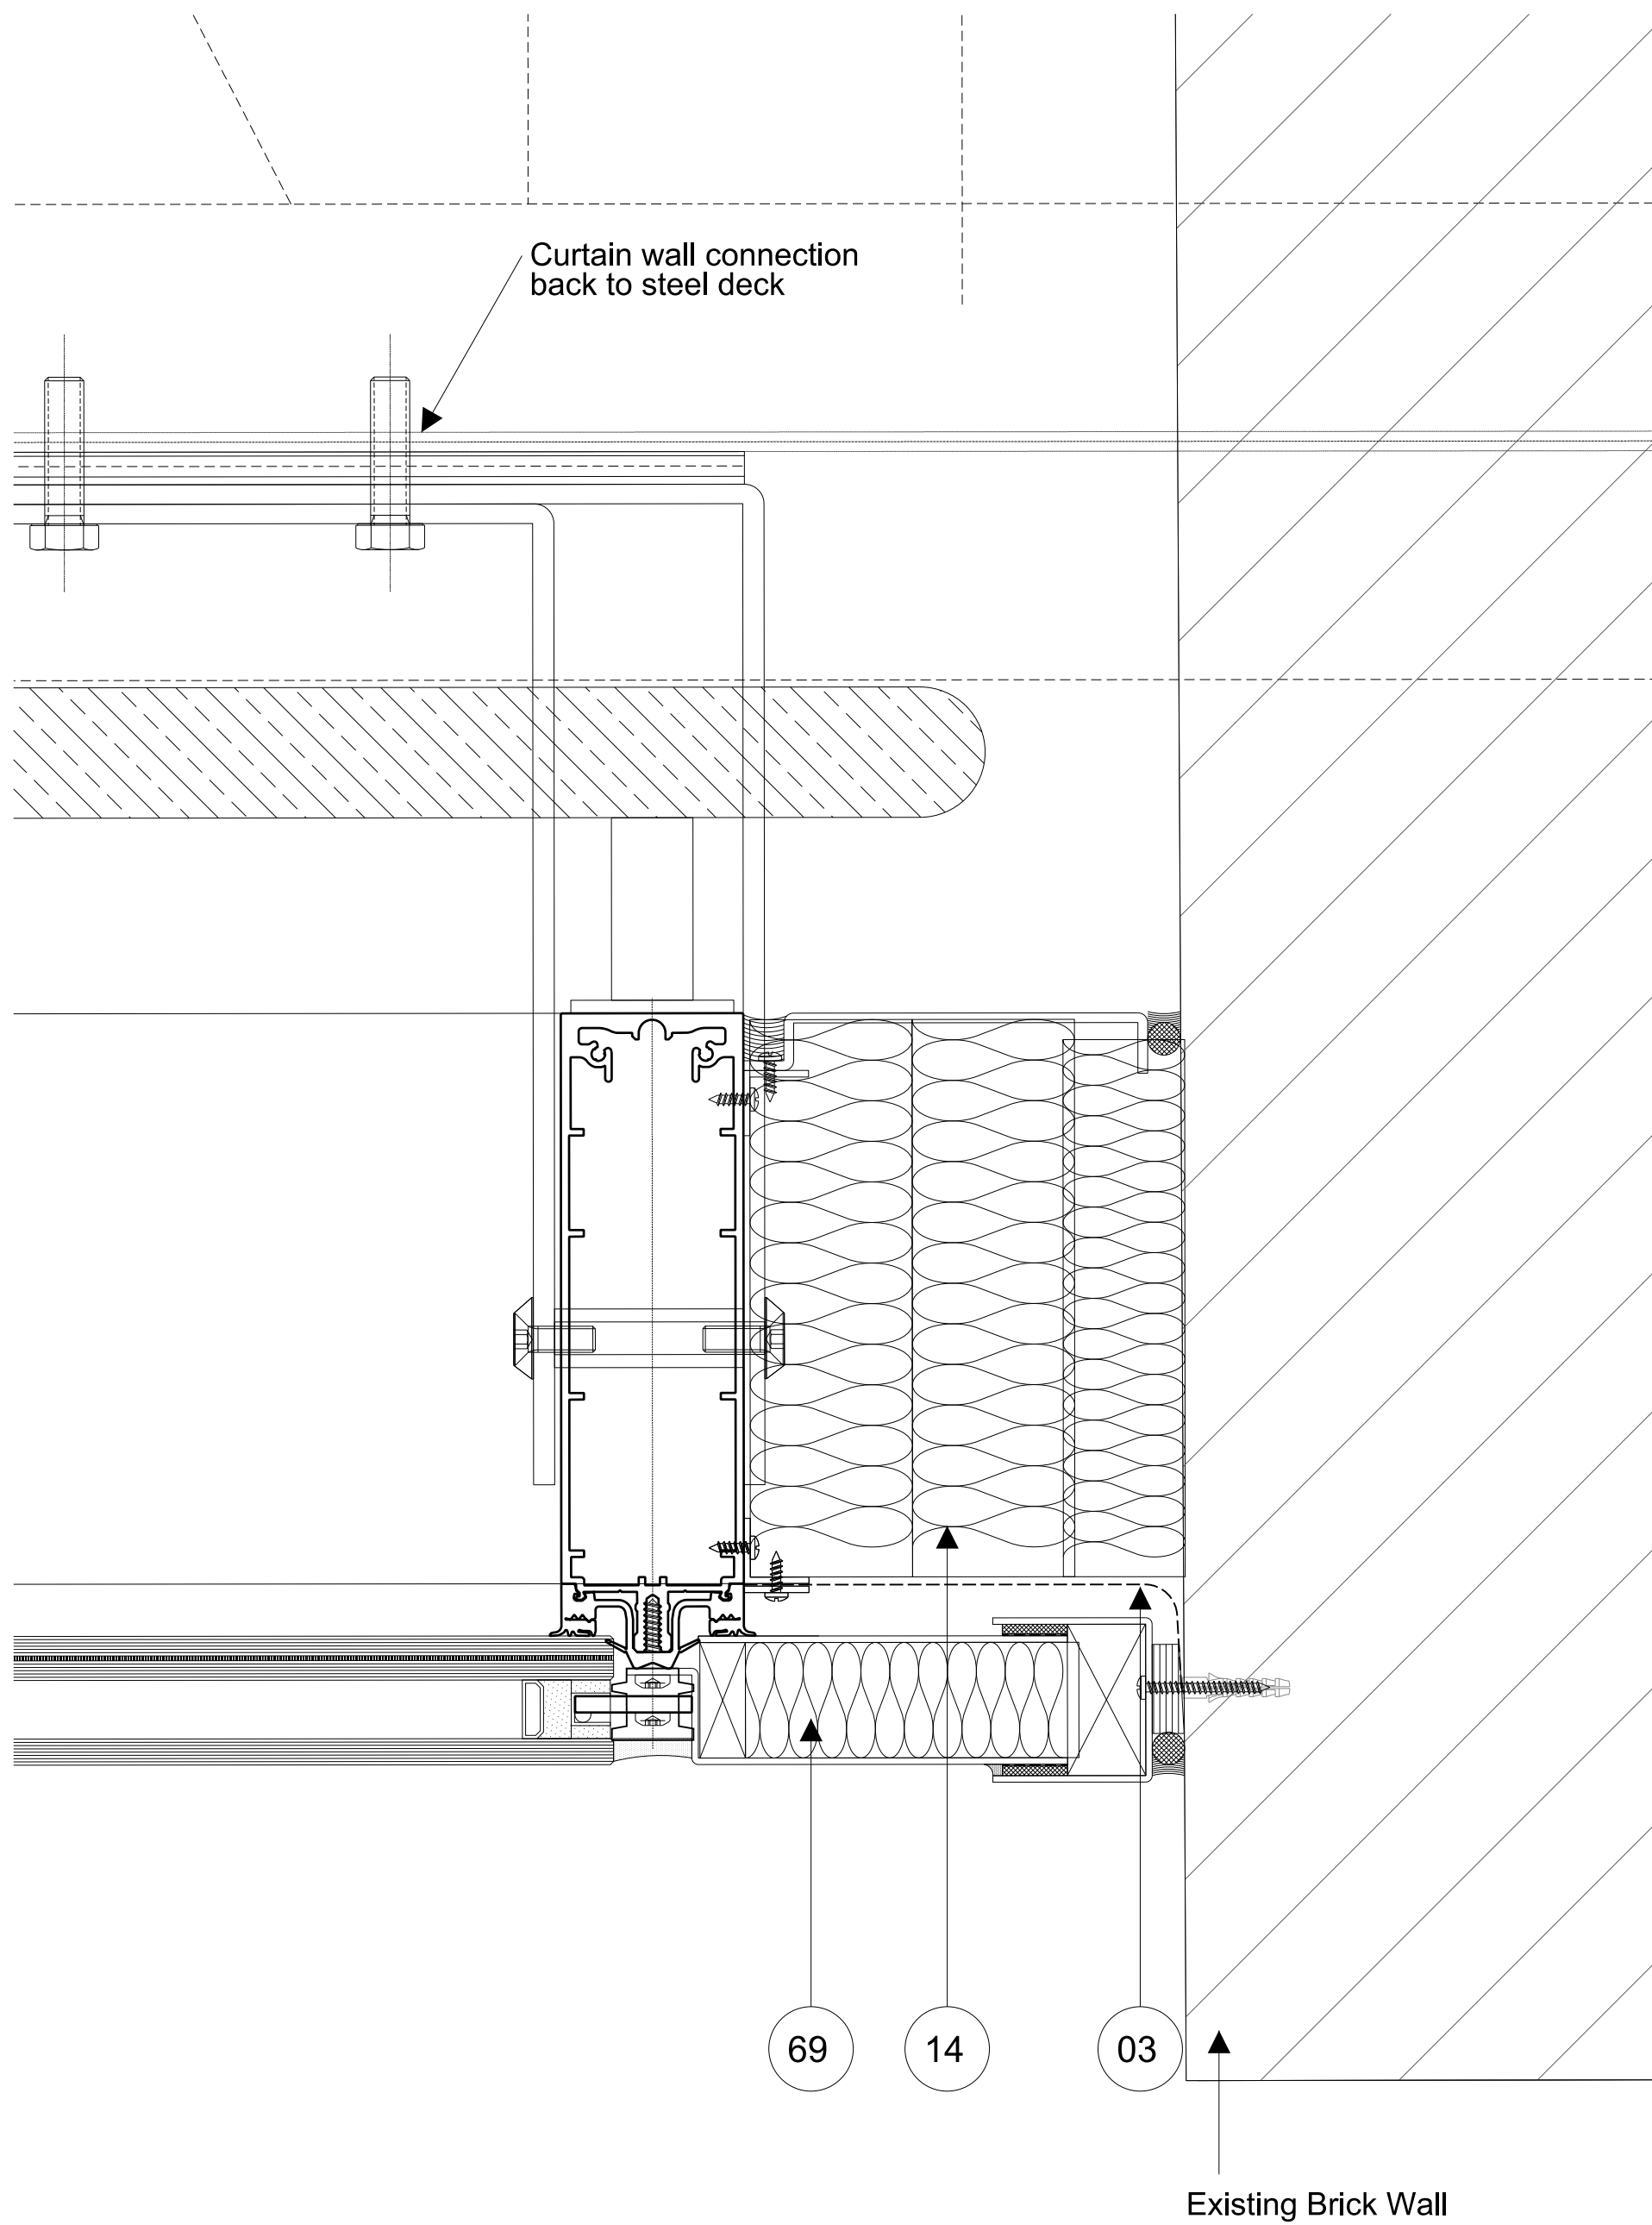

02 EWS 05 PLAN DETAIL - INTERFACE WITH BLOCK I

1:2

<

JOHN MCASLAN + PARTNERS

7-9 William Road
London NW1 3ER
T +44 (0)20 7313 6000
F +44 (0)20 7313 6001
www.mcaslan.co.uk

Architect

Landscape

Heal's Tottenham Court Road

Curtain Walling Facade - Atrium 2

Scale At A1: 1:2

Job Number: 1262

Date: 18.09.2013

Drawing: JL

Drawing Status: Planning

Checked: EG

Drawing Number: 1262-G252-D-AL101-PL

Revision: /