




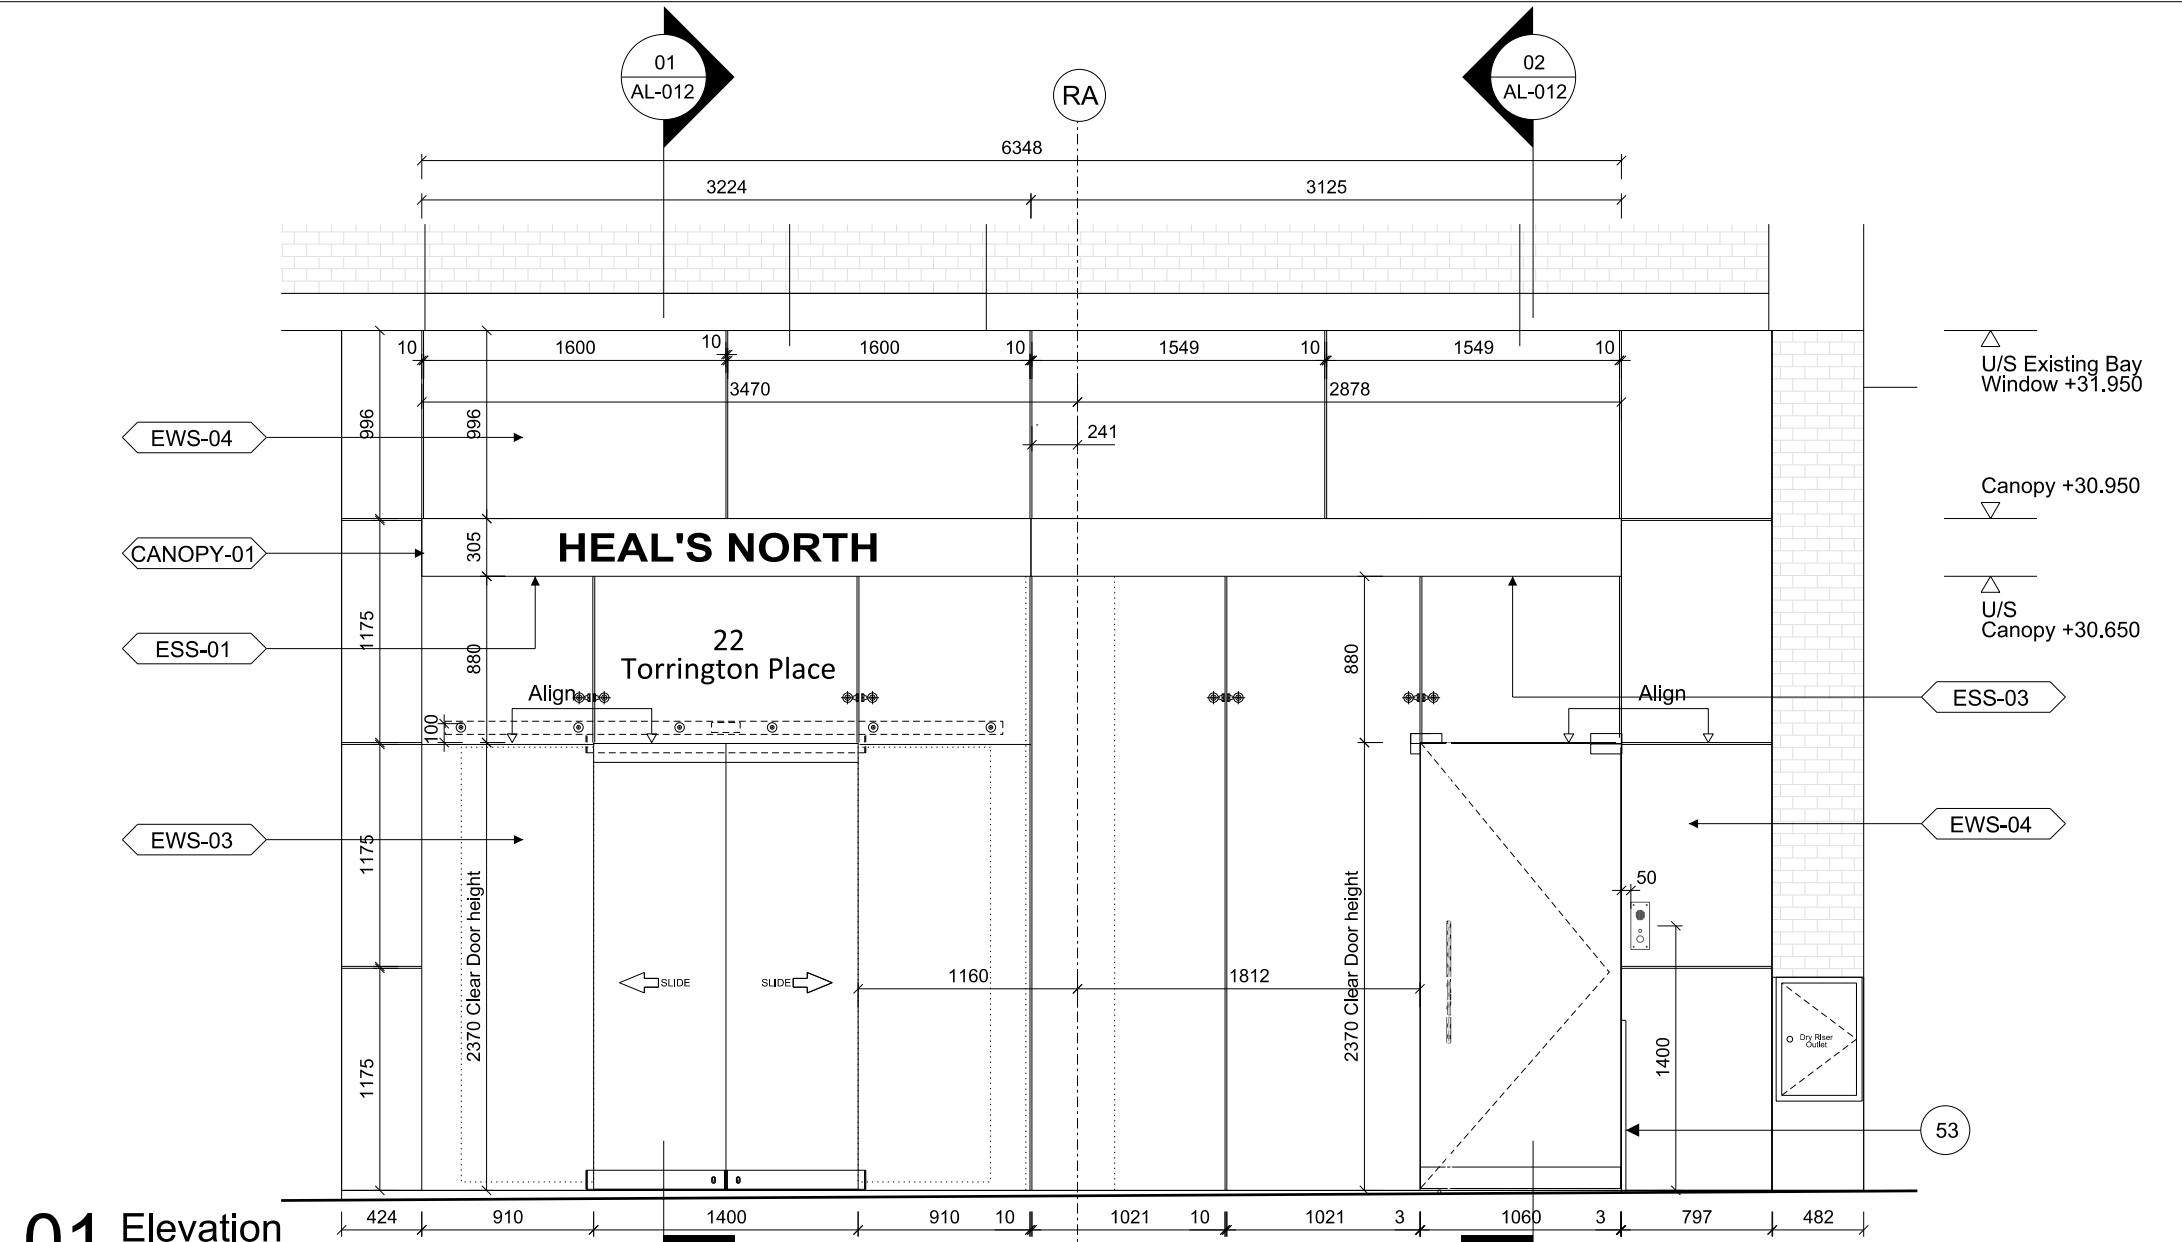


01 Elevation
1:50

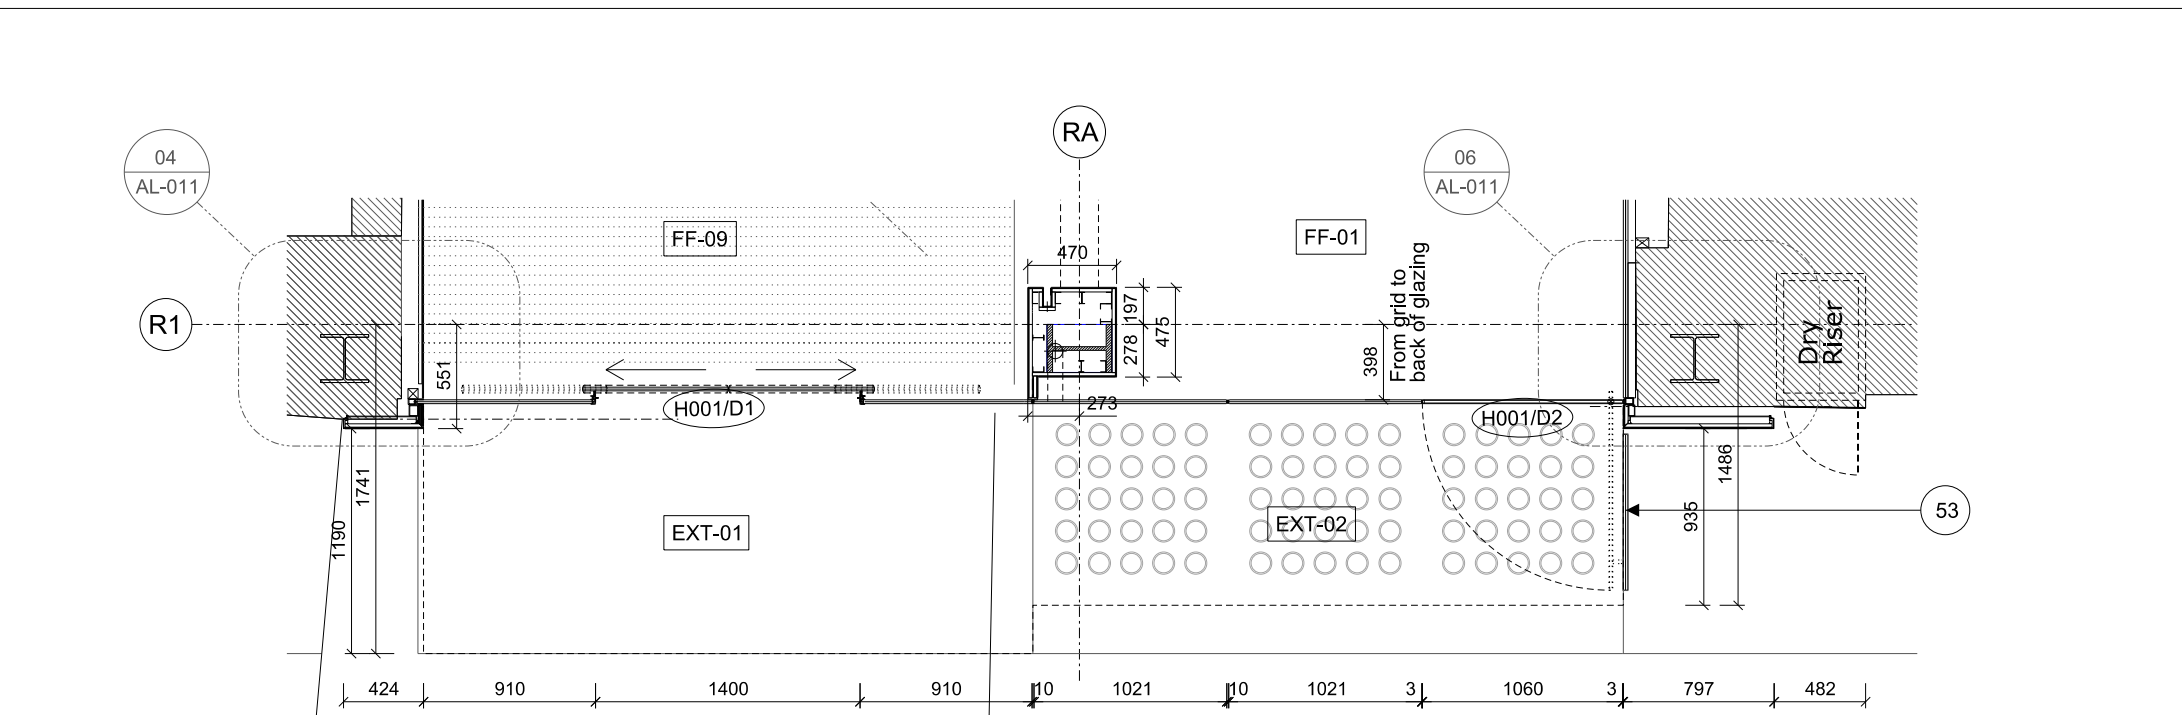


02 Ground Floor Plan
1:50

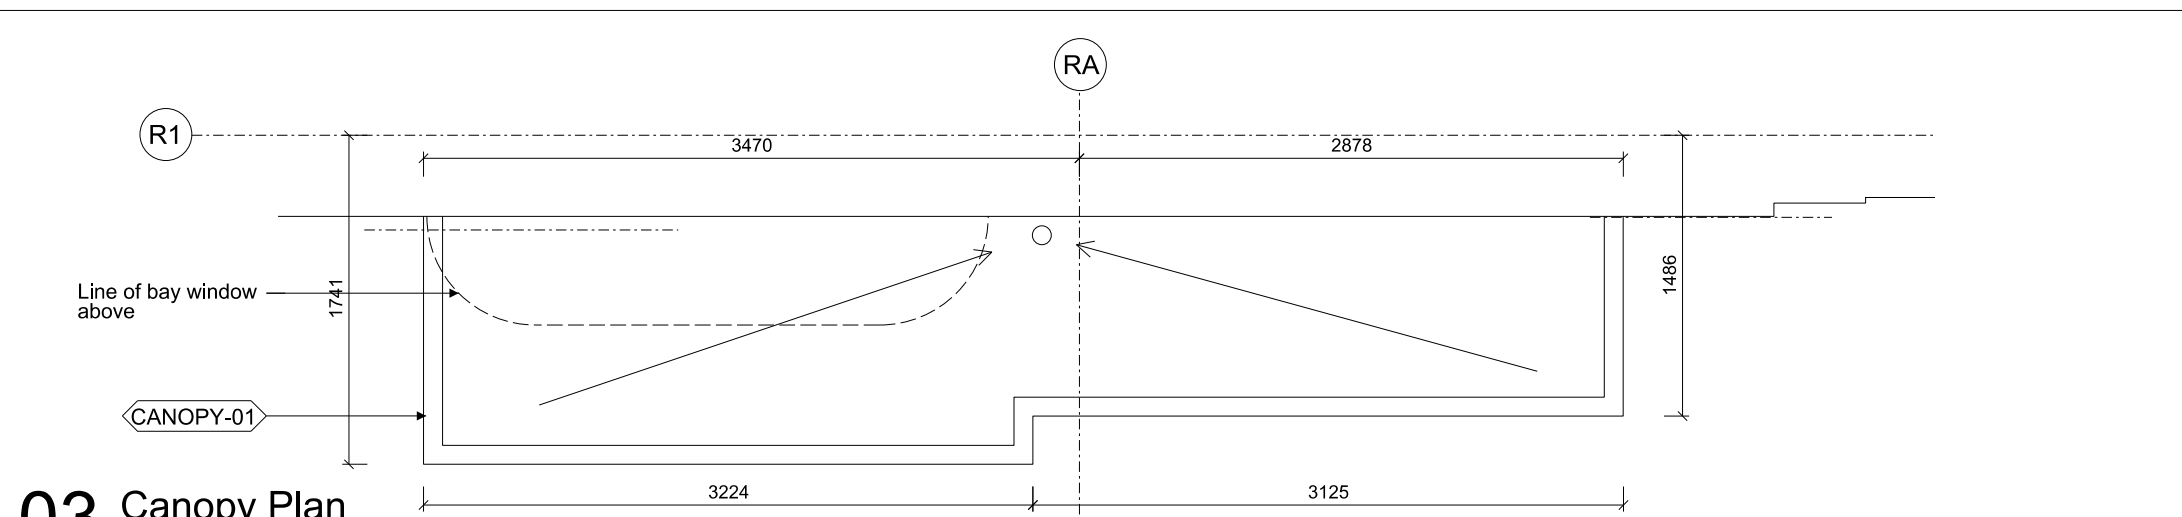

03 Canopy Plan
1:50

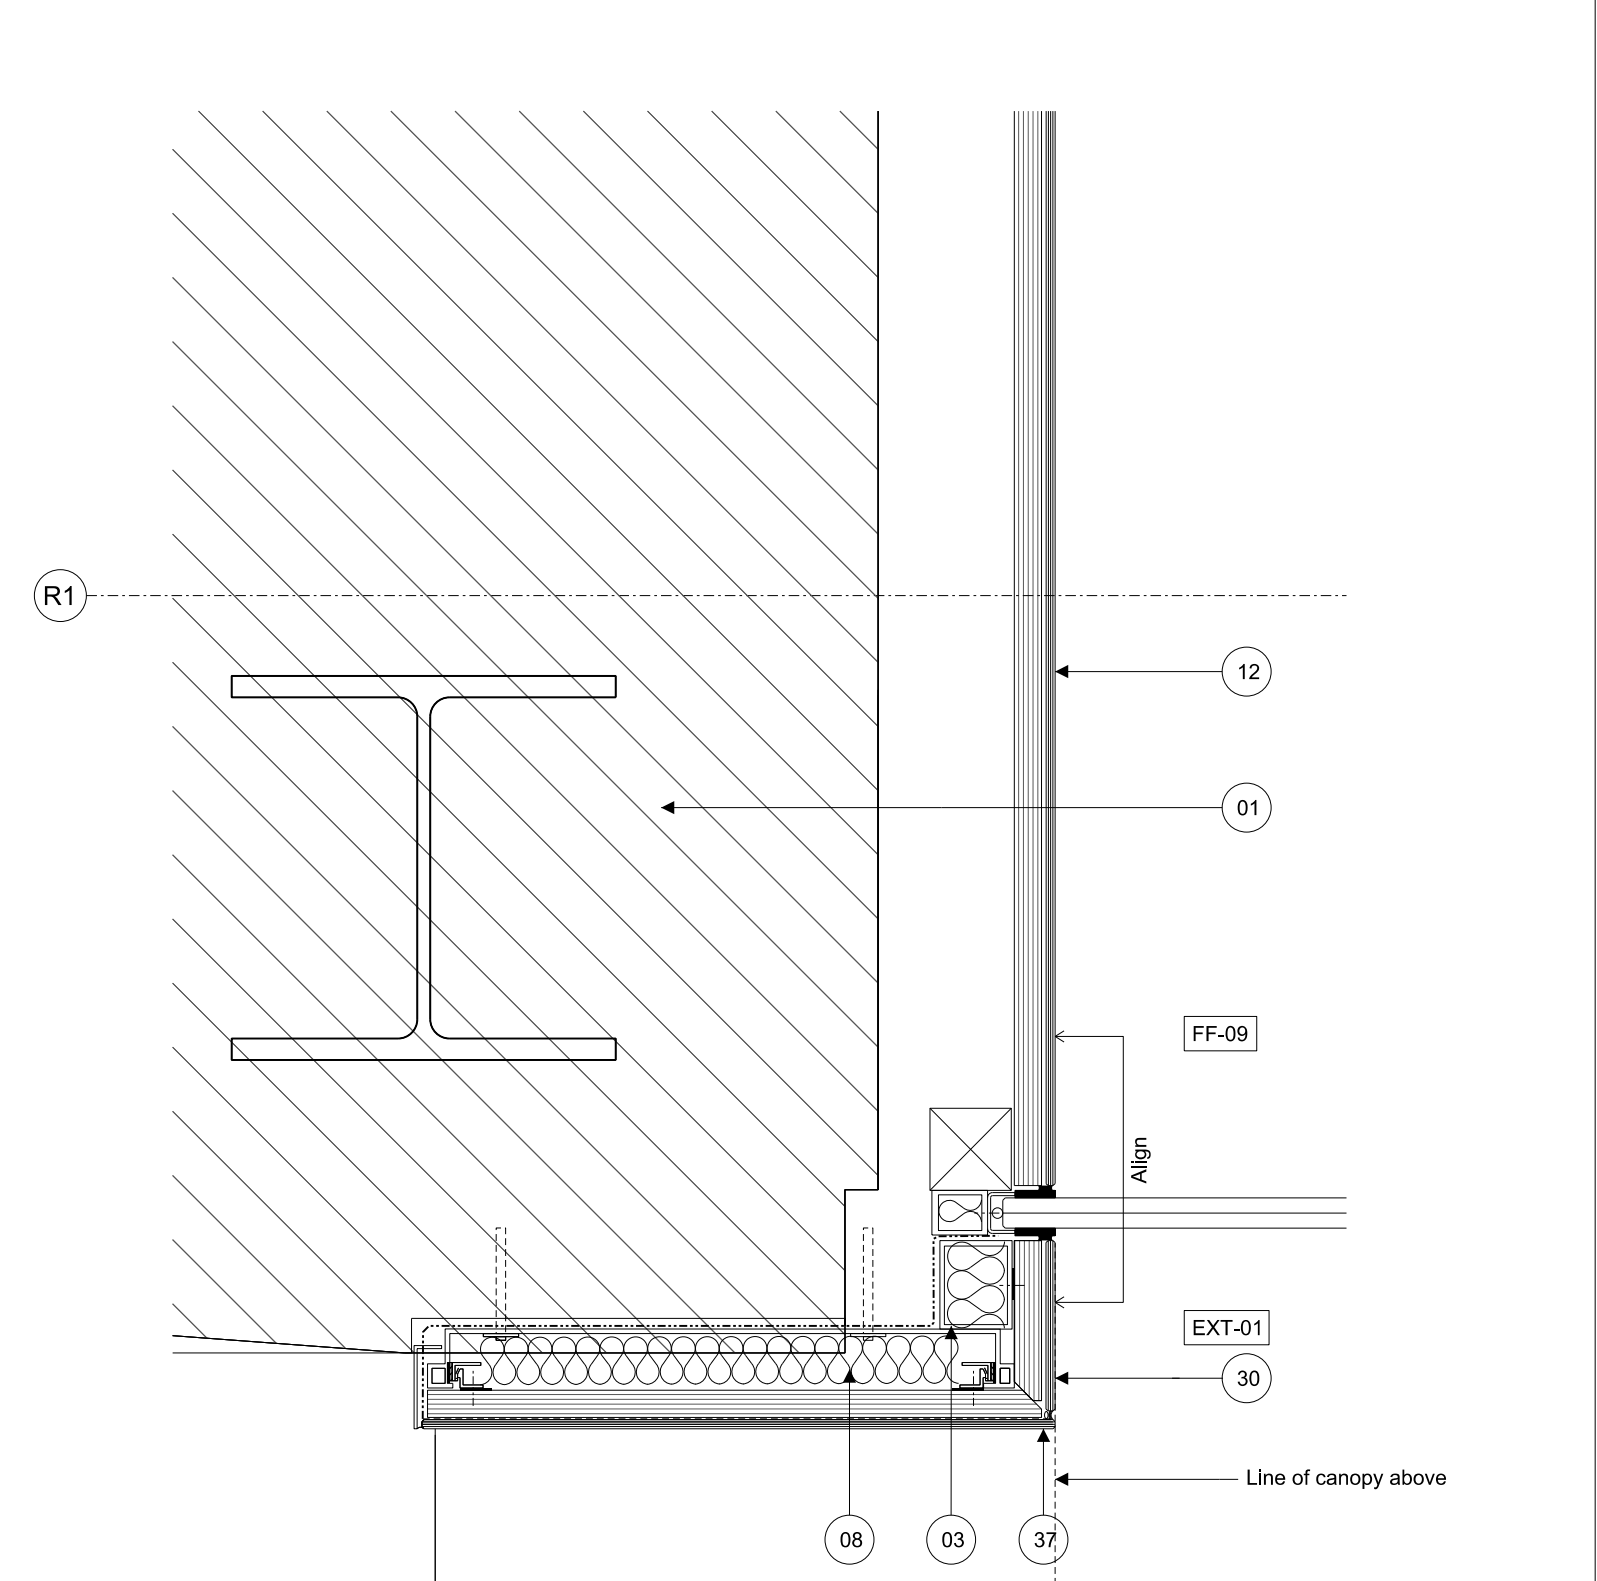

04 Plan Detail (EWS-03/EWS-04 Interface)
1:5

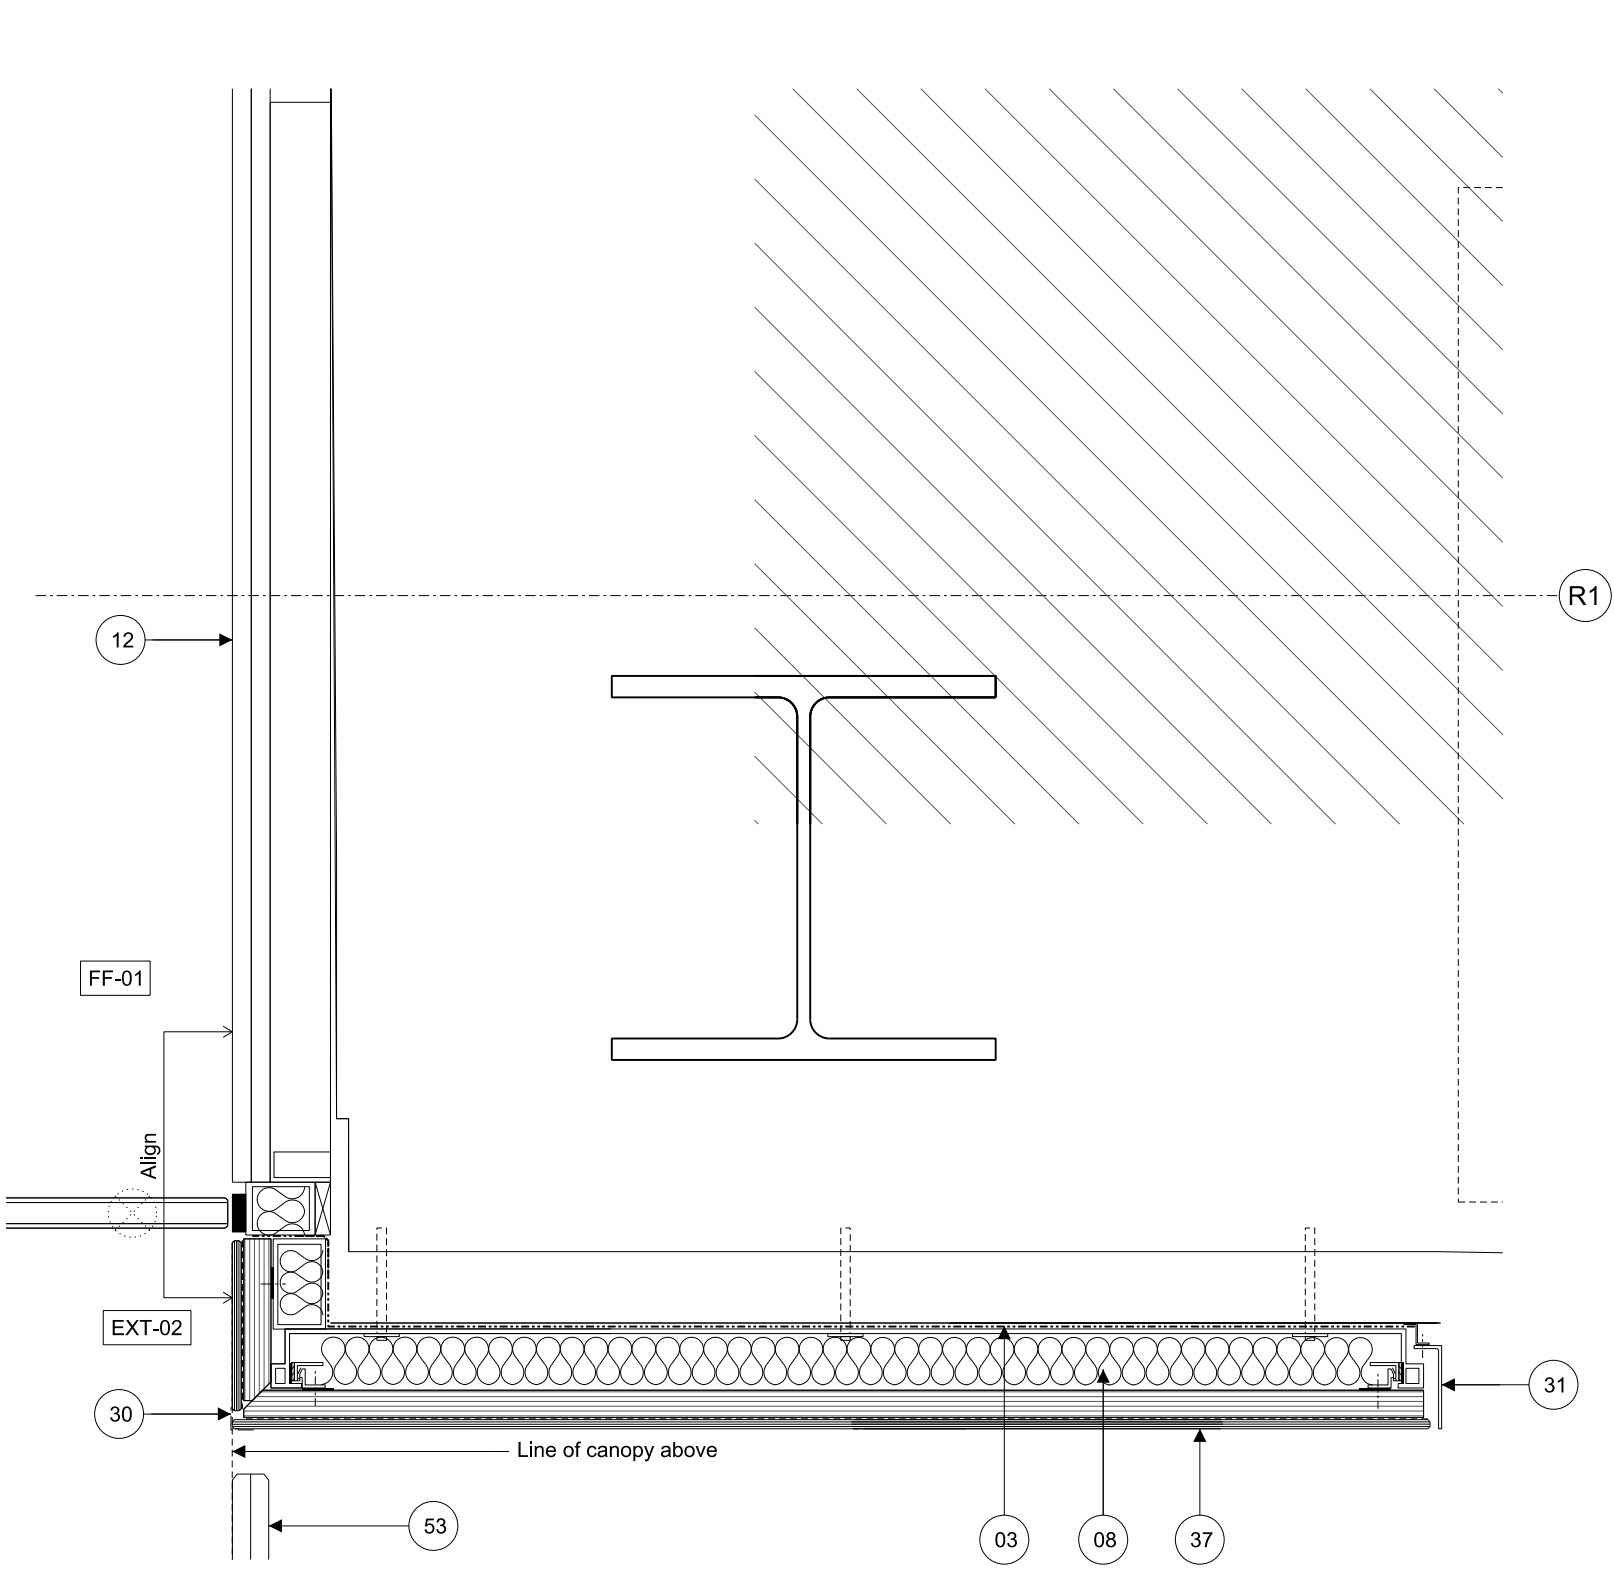

06 Plan Detail (EWS-03/EWS-04 Interface)
1:5

KEY

01 Structure

02 Damp proof membrane

03 Scheduled waterproof membrane

04 Scheduled render

05 Scheduled glass

06 scheduled secondary support structure

07 Scheduled timber structure

08 Scheduled insulation

09 Vapour Control Layer

10 Insect Mesh

11 Scheduled screed

12 Scheduled wall lining

13 60x60 mild steel angle

14 Scheduled Insulation

15 stainless steel plate with countersunk fixings

16 Scheduled 18mm plywood treated to Euro class B

17 Scheduled powdercoated angle

18 Scheduled tiles

19 Scheduled fire curtain

20 Scheduled steel bracket

21 Scheduled plywood sheathing

22 Breather Membrane

23 Scheduled door

24 Underfloor heating

25 Scheduled downpipe

26 Scheduled blockwork

27 Fire resistant connection to glass

28 Scheduled stainless steel grille

29 18mm Marine Plywood

30 Scheduled stainless steel angle

31 Scheduled stainless steel brackets

32 Existing Hopper

33 Scheduled soffit

34 Scheduled render bead

35 Vertical timber batten

36 Scheduled slitting

37 Scheduled rainscreen cladding

38 Scheduled ceiling

39 Scheduled luminaire

40 Packer

41 Scheduled floor finish

42 Scheduled metal flashing

43 Scheduled Handrail

44 Stainless steel ventilation grille

45 Scheduled glass fin

46 Scheduled powdercoated aluminum panel

47 Scheduled acoustic panel

48 Scheduled steel bracket by curtain wall subcon

49 Scheduled windows

50 Scheduled acoustic underlay

51 Scheduled EPDM

52 Silicone sealant

53 Scheduled glass balustrade and supporting channel

54 Scheduled plasterboard trim

55 Dressed timber closer

56 Scheduled curtain wall

57 Powder coated metal trim

58 Lead flashing

59 Powdercoated aluminum channel/angle/bar

60 Scheduled brick

61 Scheduled concrete padstone

62 Scheduled electric motor driven opening glass unit

63 Scheduled rain water drainage system

64 Scheduled roof cladding

65 Scheduled timber support structure

66 Scheduled vapour permeable underlay

67 Scheduled timber roofing battens

68 Scheduled gutter

69 Scheduled insulated metal panel

70 Curtain walling end cap

71 Scheduled air diffuser

72 Scheduled brick slip

73 Scheduled intercom system panel

74 Knauf Intumescent and Acoustic Mastic

75 Knauf Plasterboard Fillets

76 Knauf Sealant

77 Scheduled Knauf Stud/Channel

78 25 x 50mm Knauf steel angle

79 Knauf universal slab RS50

80 Knauf Fireshield

81 Continuous band of Knauf Plasterboard Adhesive

82 Knauf Universal Bracket

83 Scheduled Knauf Joint Tape

84 Scheduled Anodised Aluminium Panel

85 Scheduled dressed full length hardwood packer

86 Scheduled timber plug

87 Scheduled timber seat

88 Scheduled steel railing

89 Scheduled timber panel

90 Scheduled glass panel shoe

91 Scheduled pre-cast stair

92 Scheduled entrance mat

93 Scheduled stainless steel trim to plasterboard

94 Painted mdf box

95 Scheduled aluminium support frame

96 Scheduled ironmongery

97 Scheduled ballast

98 Scheduled blinding

99 Scheduled floor edge trim

100 Scheduled timber batten

101 Scheduled timber cladding

102 Scheduled cladding

103 Scheduled lintel

104 Scheduled 50x50 Steel tie

105 Scheduled bedding/ adhesive

106 Beam and Block Structure

107 Scheduled Mortar

108 Movement Joint

109 Scheduled Slip Membrane

110 Scheduled concrete tanking fillet

111 Scheduled external paving

112 Scheduled mastic

113 Scheduled Neoprene

114 Scheduled Timber Joists

115 Scheduled Timber

116 Scheduled Nosing

117 Scheduled Stringer

118 Scheduled Handrail

119 Scheduled Underlay

Notes

The survey / existing base information is based entirely on DB Systems Survey drawings (10-034-FP-6, 10-034-FP-7, 10-034-FP-8, 10-034-FP-9, 10-034-FP-702, 10-034-F