
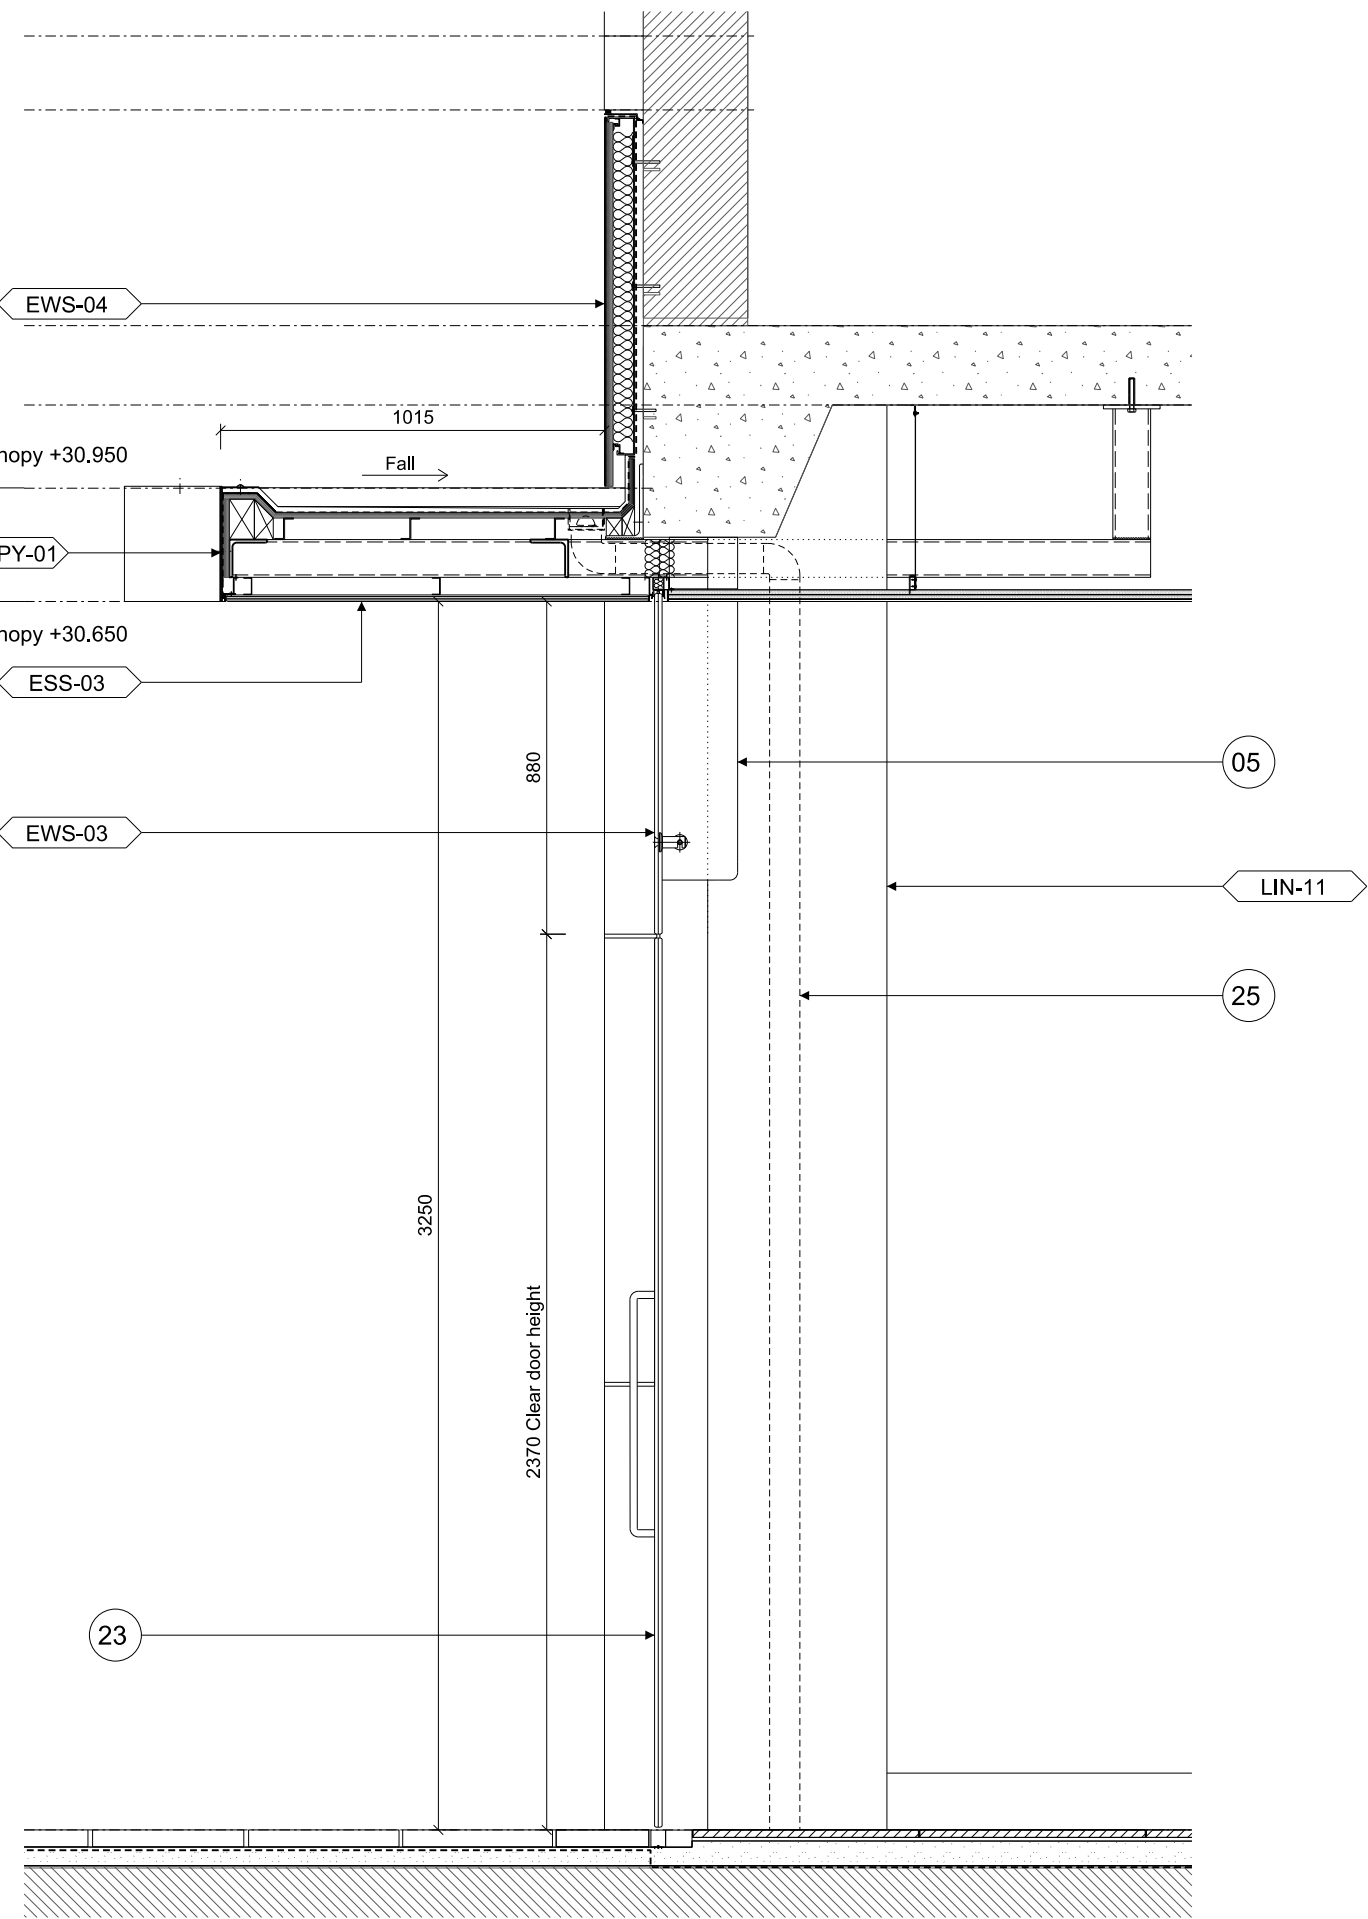


01 Section

1:20

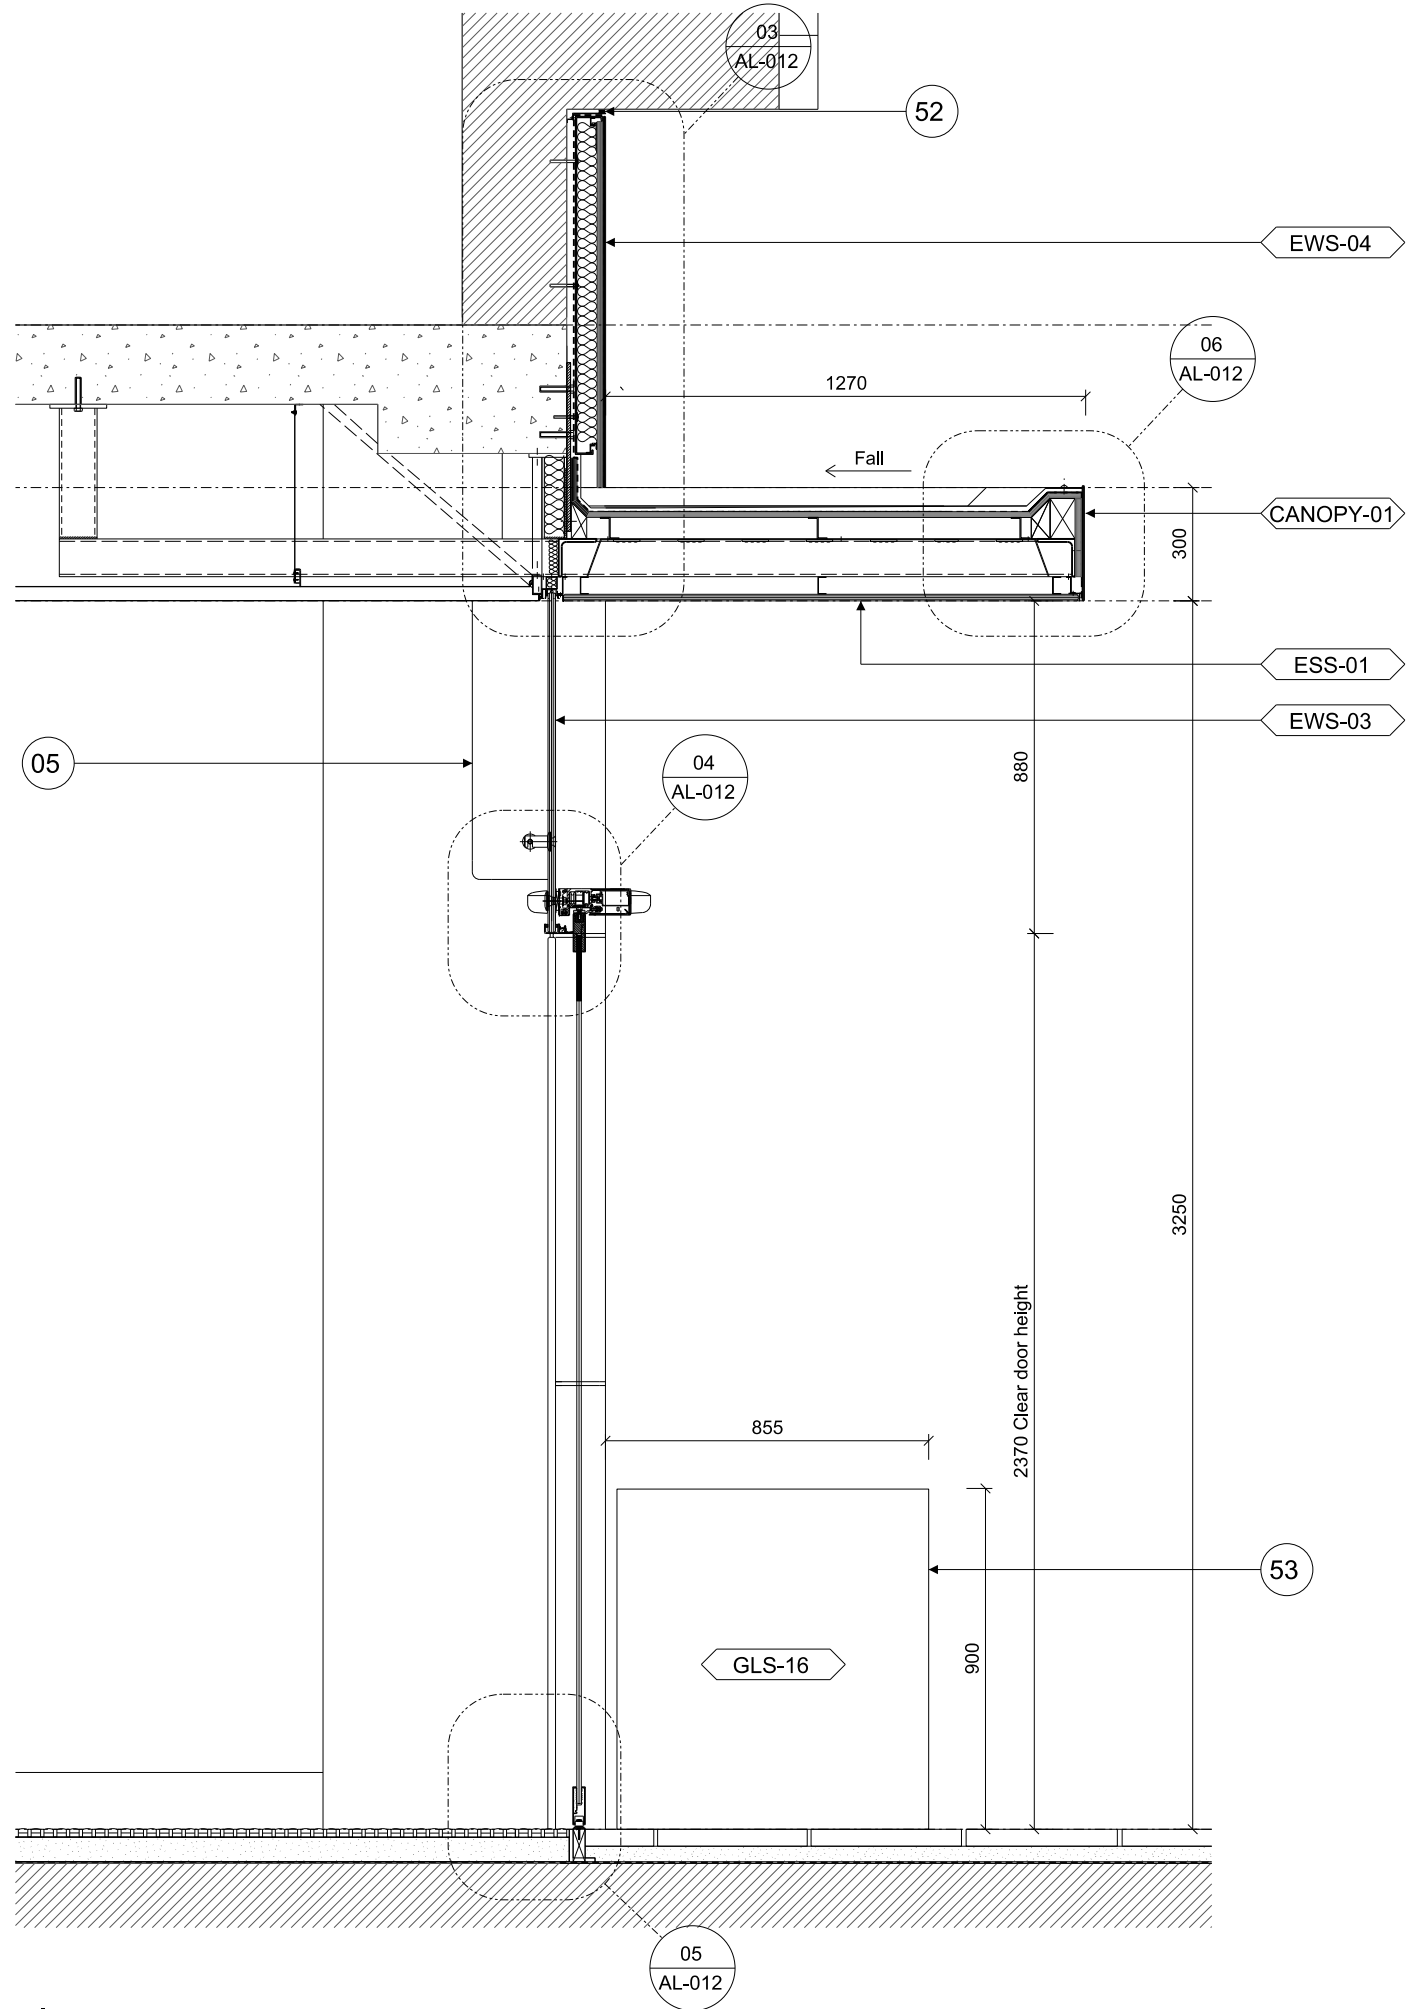


02 Section

1:20


03 Detail

1:5

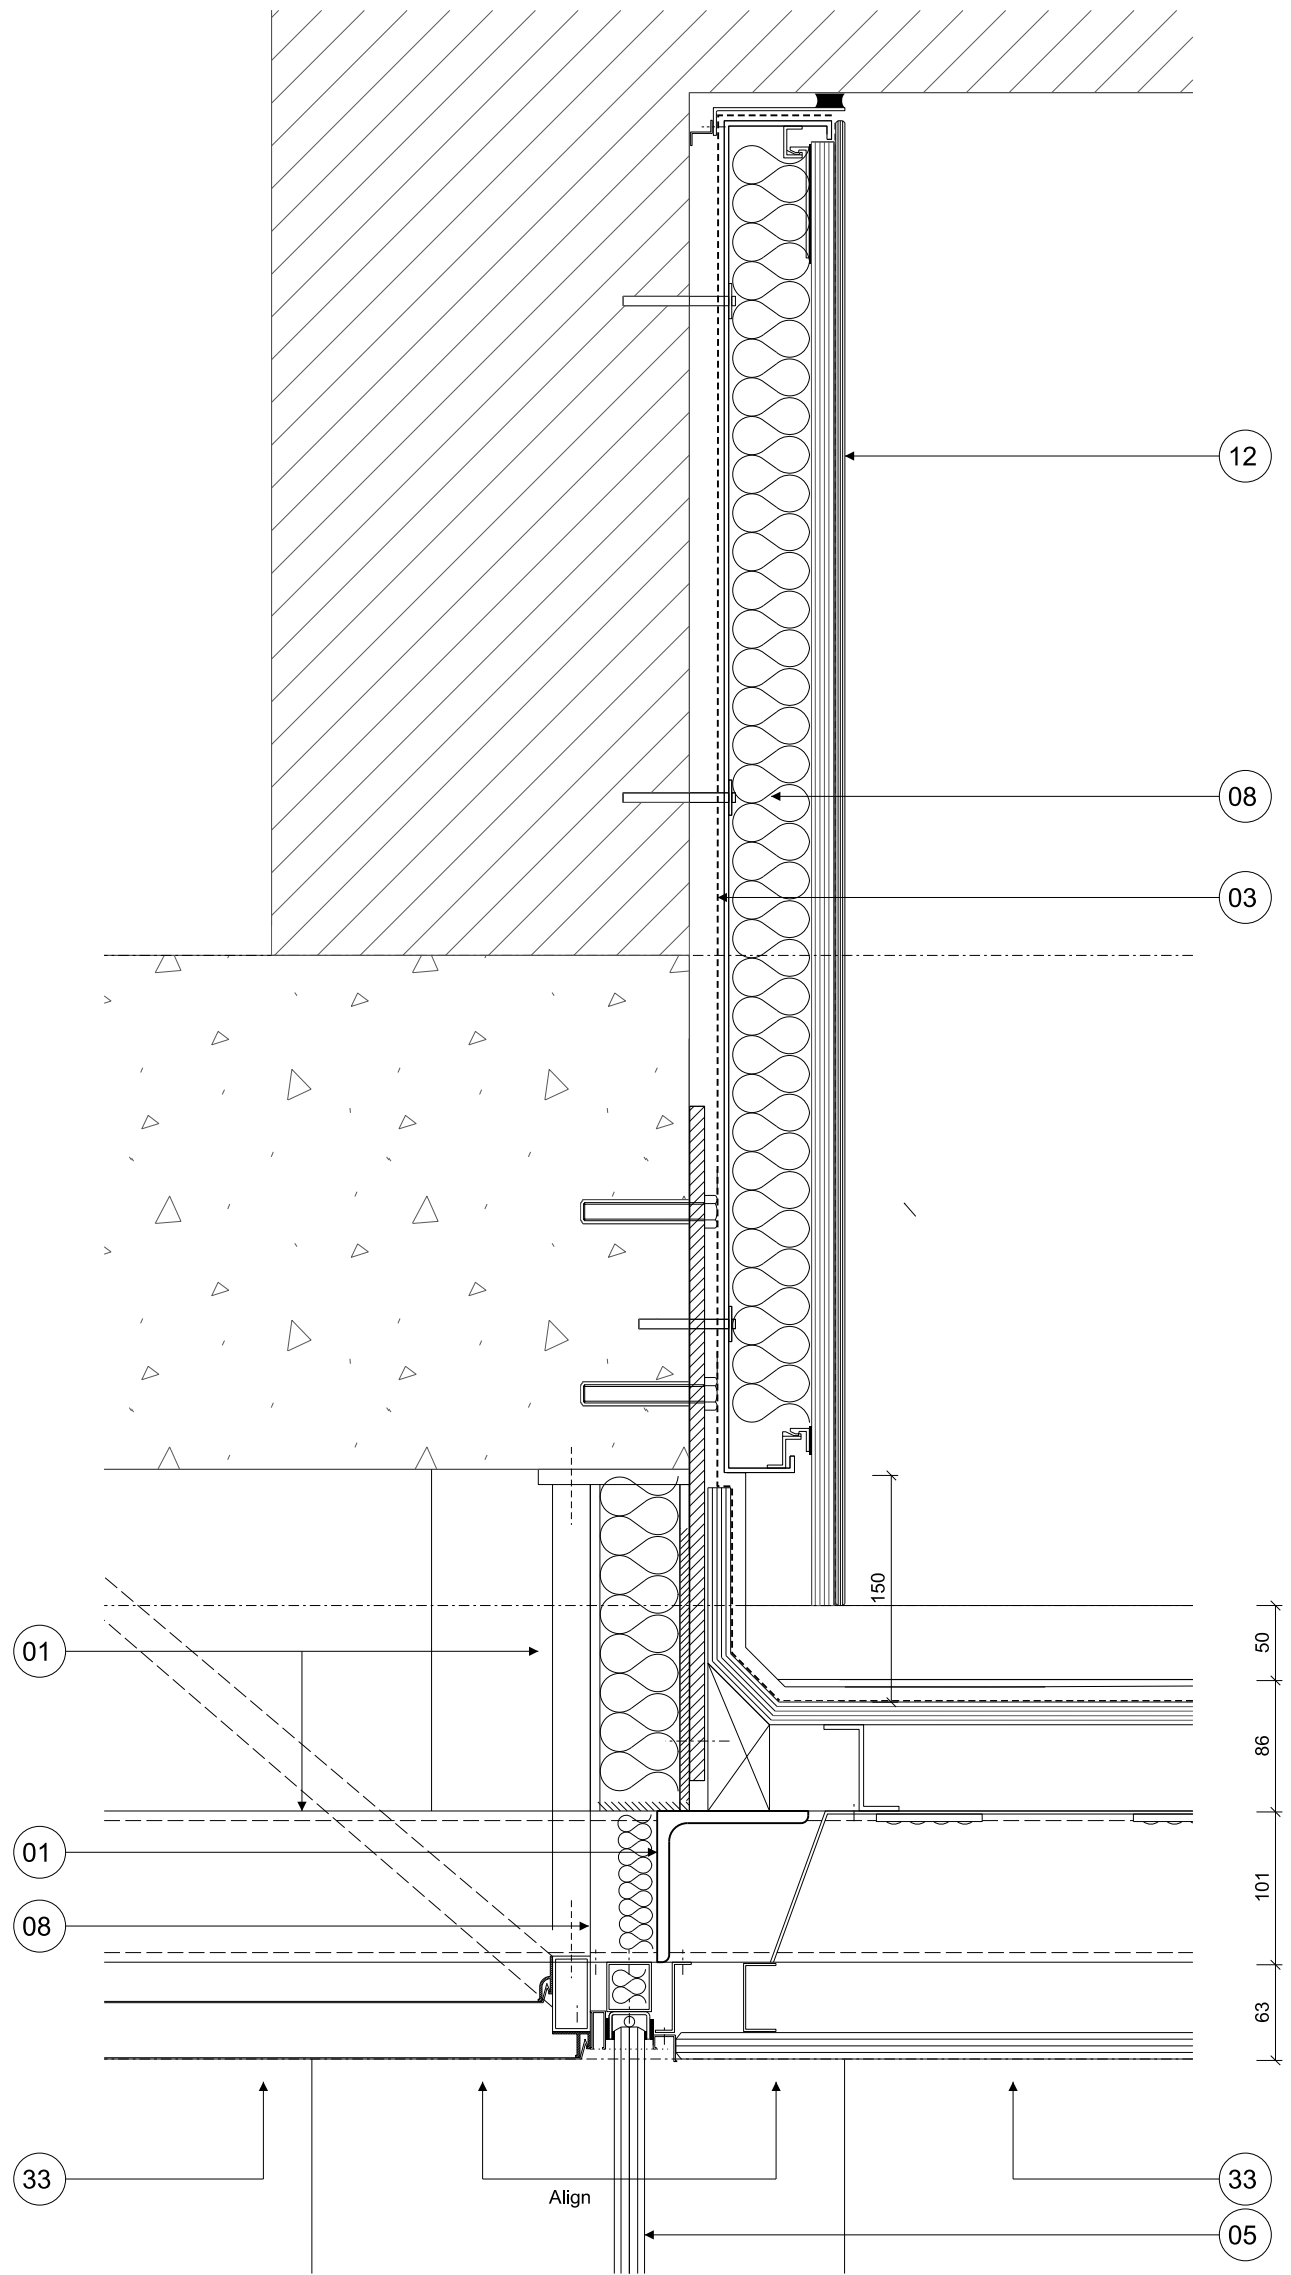

04 Detail

1:5

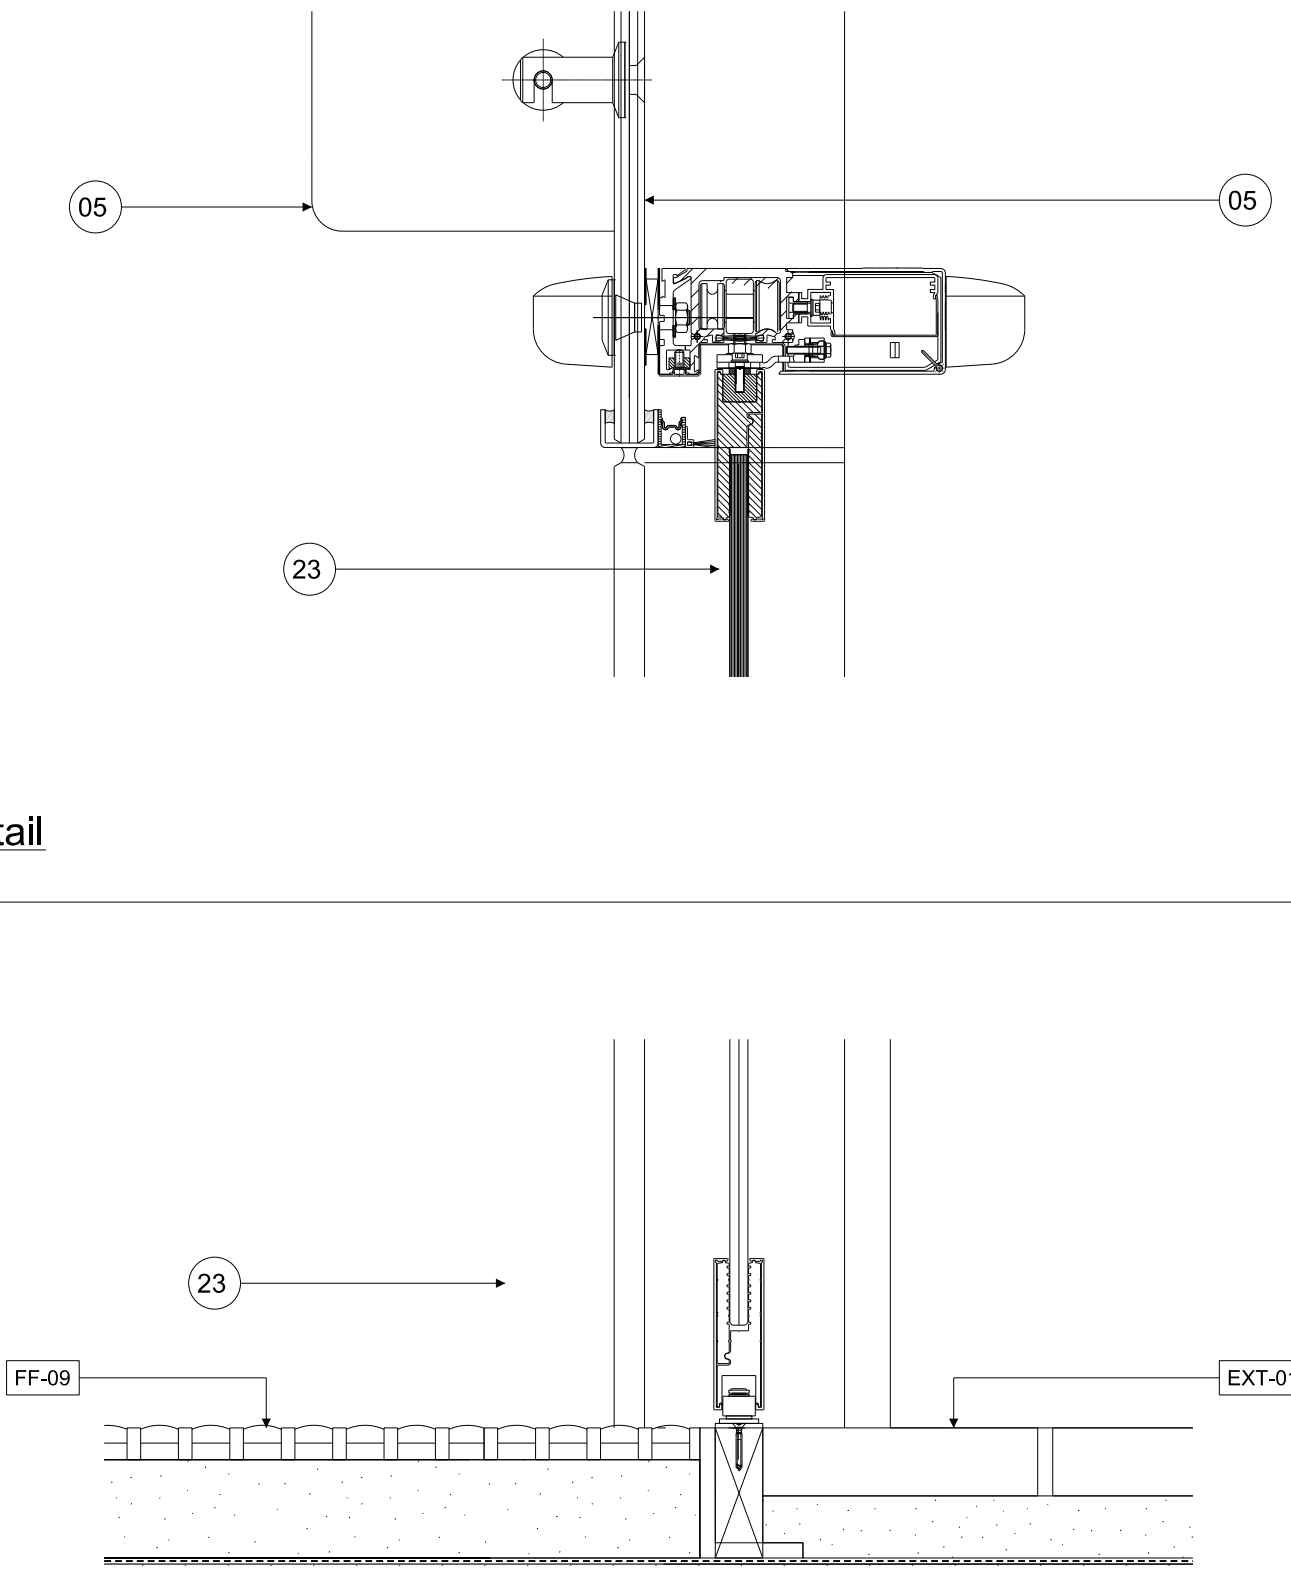


05 Detail

1:5

06 Detail

1:5

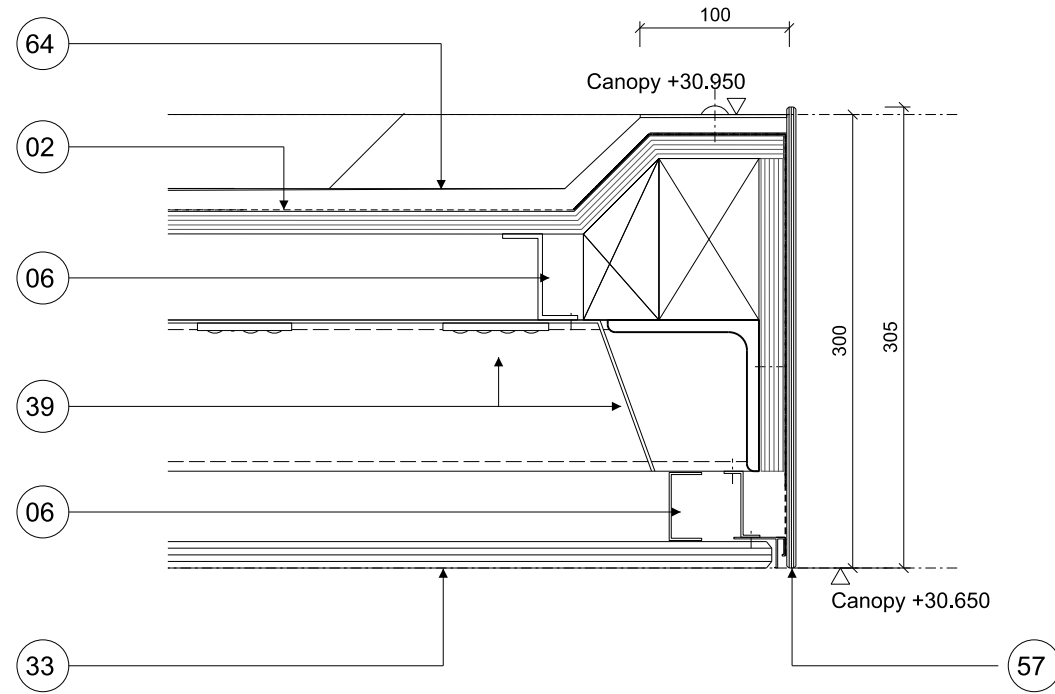

- KEY
- 01 Structure
 - 02 Damp proof membrane
 - 03 Scheduled waterproof membrane
 - 04 Scheduled render
 - 05 Scheduled glass
 - 06 Scheduled secondary support structure
 - 07 Scheduled timber structure
 - 08 Scheduled insulation
 - 09 Vapour Control Layer
 - 10 Insect Mesh
 - 11 Scheduled screed
 - 12 Scheduled wall lining
 - 13 30x30x3 mill steel angle
 - 14 Scheduled insulation
 - 15 Stainless steel plate with countersunk fixings
 - 16 Scheduled 18mm plywood treated to Euro class B
 - 17 Scheduled powdercoated angle
 - 18 Scheduled flange
 - 19 Scheduled fire curtain
 - 20 Scheduled steel bracket
 - 21 Scheduled plywood sheathing
 - 22 Breather Membrane
 - 23 Scheduled door
 - 24 Underfloor heating
 - 25 Scheduled downpipes
 - 26 Scheduled blockwork
 - 27 Fire resistant connection to glass
 - 28 Scheduled stainless steel grille
 - 29 18mm Marine Plywood
 - 30 Scheduled stainless steel angle
 - 31 Scheduled stainless steel brackets
 - 32 Existing hopper
 - 33 Scheduled soffit
 - 34 Scheduled render bead
 - 35 Vertical timber batten
 - 36 Scheduled slating
 - 37 Scheduled rainscreen cladding
 - 38 Scheduled ceiling
 - 39 Scheduled luminaire
 - 40 Plaster
 - 41 Scheduled floor finish
 - 42 Scheduled metal banding
 - 43 Scheduled Handrail
 - 44 Stainless steel ventilation grille
 - 45 Scheduled glass fin
 - 46 Scheduled powdercoated aluminum panel
 - 47 Scheduled acoustic panel
 - 48 Scheduled steel bracket by curtain wall subcon
 - 49 Scheduled windows
 - 50 Scheduled acoustic underlay
 - 51 Scheduled EPDM
 - 52 Silicone sealant
 - 53 Scheduled glass balustrade and supporting channel
 - 54 Scheduled glass/wood trim
 - 55 Dressed timber closer
 - 56 Scheduled curtain wall
 - 57 Powder coated metal trim
 - 58 Lead flashing
 - 59 Powdercoated aluminum channel/anglebar
 - 60 Scheduled brick
 - 61 Scheduled concrete padstone
 - 62 Scheduled electric motor driven opening glass unit
 - 63 Scheduled rain water drainage system
 - 64 Scheduled roof cladding
 - 65 Scheduled timber support structure
 - 66 Scheduled vapour permeable underlay
 - 67 Scheduled timber roofing battens
 - 68 Scheduled puffer
 - 69 Scheduled insulated metal panel
 - 70 Curtain walling end cap
 - 71 Scheduled air diffuser
 - 72 Scheduled brick slip
 - 73 Scheduled fireproof system panel
 - 74 Knauf Fireboard and Acoustic Mastic
 - 75 Knauf Fireboard or Plaster
 - 76 Knauf Sealant
 - 77 Scheduled Knauf Stud Channel
 - 78 25 x 50mm Knauf steel angle
 - 79 Knauf Universal Side R250
 - 80 Knauf Firefield
 - 81 Continuous band of Knauf Plasterboard Adhesive
 - 82 Knauf Universal Bracket
 - 83 Scheduled Knauf Joint Type
 - 84 Scheduled Anodised Aluminium Panel
 - 85 Scheduled dressed full length hardwood packer
 - 86 Scheduled timber plug
 - 87 Scheduled timber seal
 - 88 Scheduled steel nailing
 - 89 Scheduled timber panel
 - 90 Scheduled glass panel shoe
 - 91 Scheduled pre-cast slab
 - 92 Scheduled entrance mat
 - 93 Scheduled stainless steel trim to plasterboard
 - 94 Painted mdf box
 - 95 Scheduled aluminium support frame
 - 96 Scheduled Rommangery
 - 97 Scheduled balustr
 - 98 Scheduled blinding
 - 99 Scheduled floor edge trim
 - 100 Scheduled timber batten
 - 101 Scheduled timber cladding
 - 102 Scheduled cladding
 - 103 Scheduled lintel
 - 104 Scheduled 50x50 Steel tie
 - 105 Scheduled bedding adhesive
 - 106 Beam and Block Structure
 - 107 Scheduled Mortar
 - 108 Movement Joint
 - 109 Scheduled Sika Membrane
 - 110 Scheduled concrete banking fillet
 - 111 Scheduled external painting
 - 112 Scheduled mastic
 - 113 Scheduled Neoprene
 - 114 Scheduled Timber Joists
 - 115 Scheduled Timber
 - 116 Scheduled Noising
 - 117 Scheduled Stringer
 - 118 Scheduled Handrail
 - 119 Scheduled Underlay

Notes

The survey / existing base information is based entirely on DB Systems Survey drawings (10-034-FP-6, 10-034-FP-7, 10-034-FP-8, 10-034-FP-9, 10-034-FP-700,