



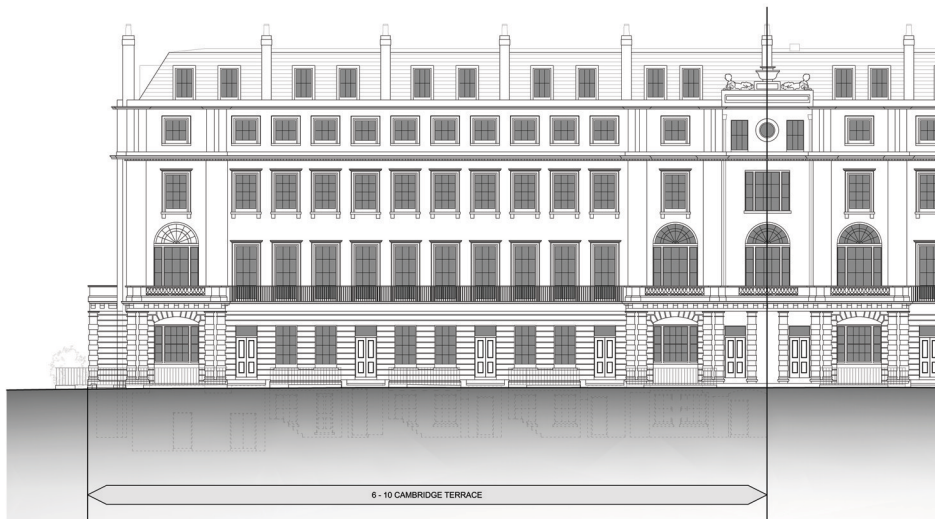

EXTENT OF ELEVATION

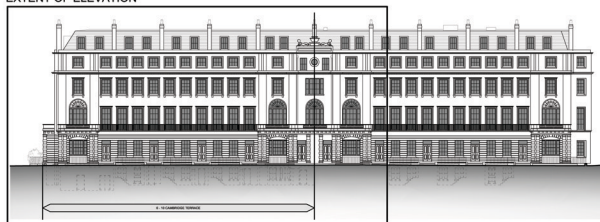

NO.	DATE	BY	COMMENTS

REVISION NOTES

PLANNING

CLIENT: Cambridge Terrace developments Ltd.
JOB: 6-10 Cambridge Terrace & 1-2 Chester Gate
Regents Park
London NW1

DRAWING TITLE:
EXISTING ELEVATIONS

CAMBRIDGE TERRACE FRONTAGE

SCALE: 1:200 @ A3 DATE: Nov 2008 DRAWN BY:

MOXLEY ARCHITECTS LTD.
47 Clapham High Street, London SW4 7TL
Tel: 020 7720 9988
Fax: 020 7627 2533
info@moxley.co.uk

DRAWING NO: **639-4.010**
FILE: 1