


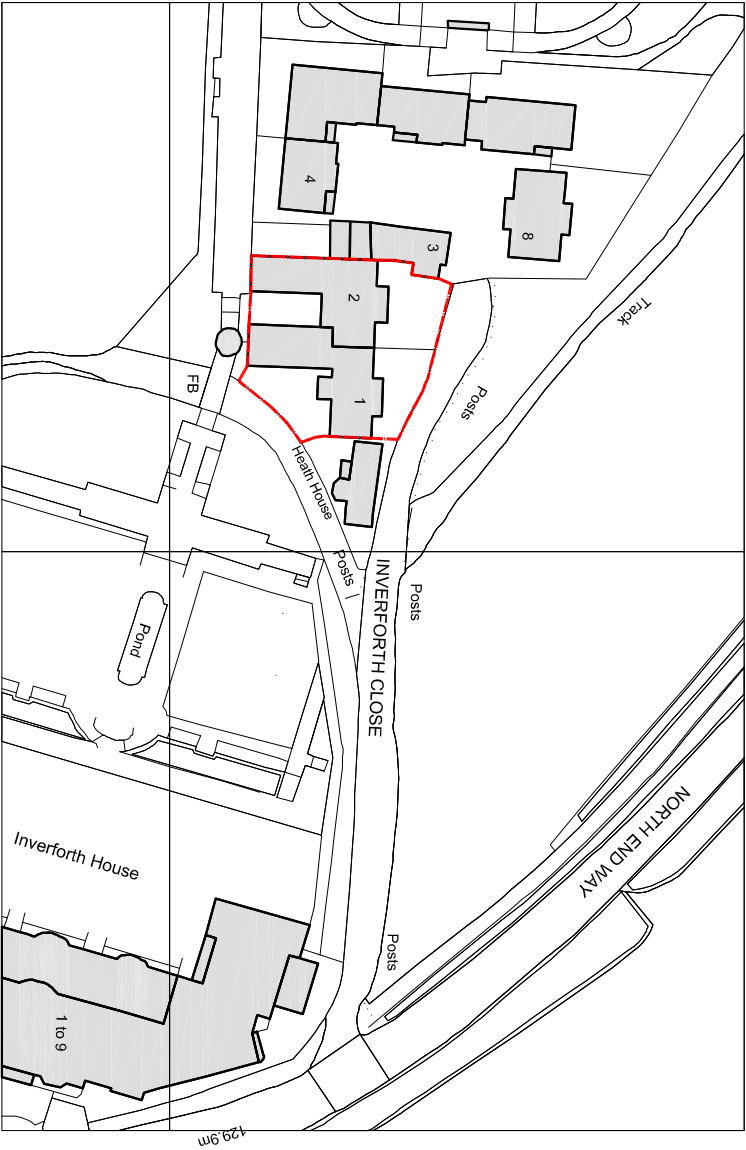


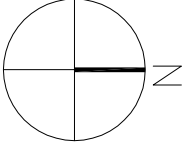

LOCATION PLAN 1:1250 @ A3

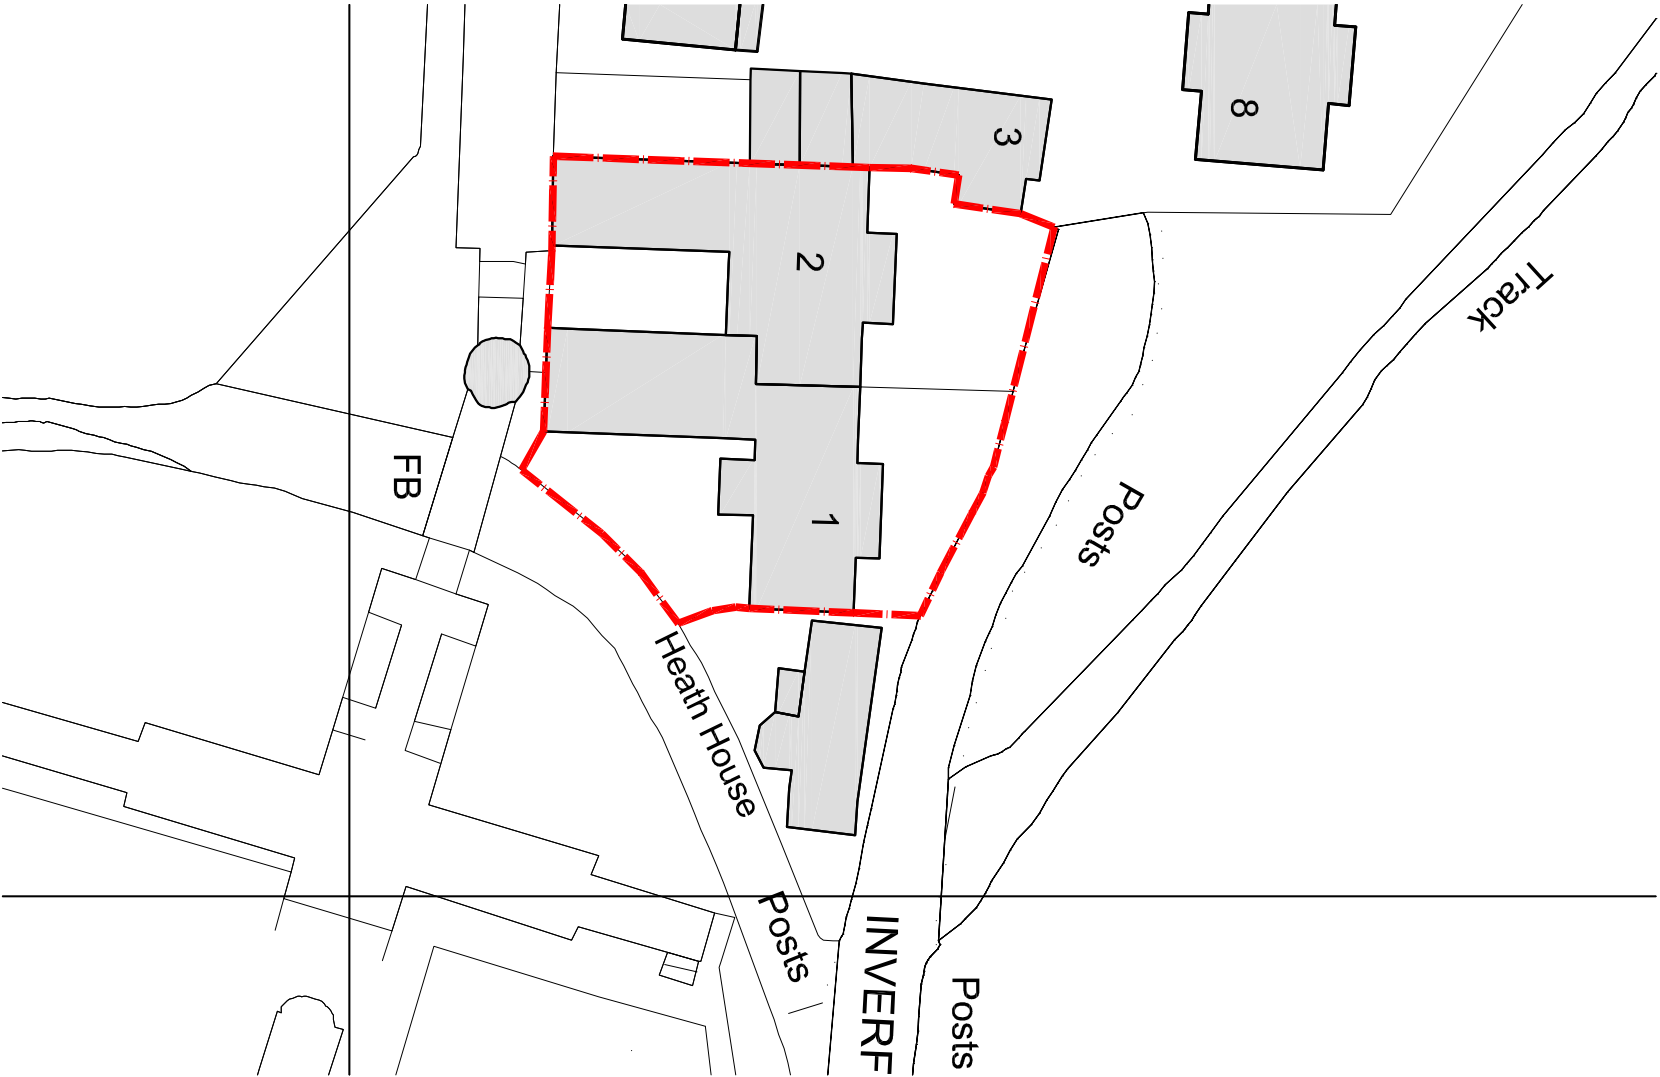

BLOCK PLAN 1:500 @ A3

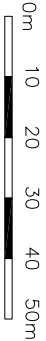