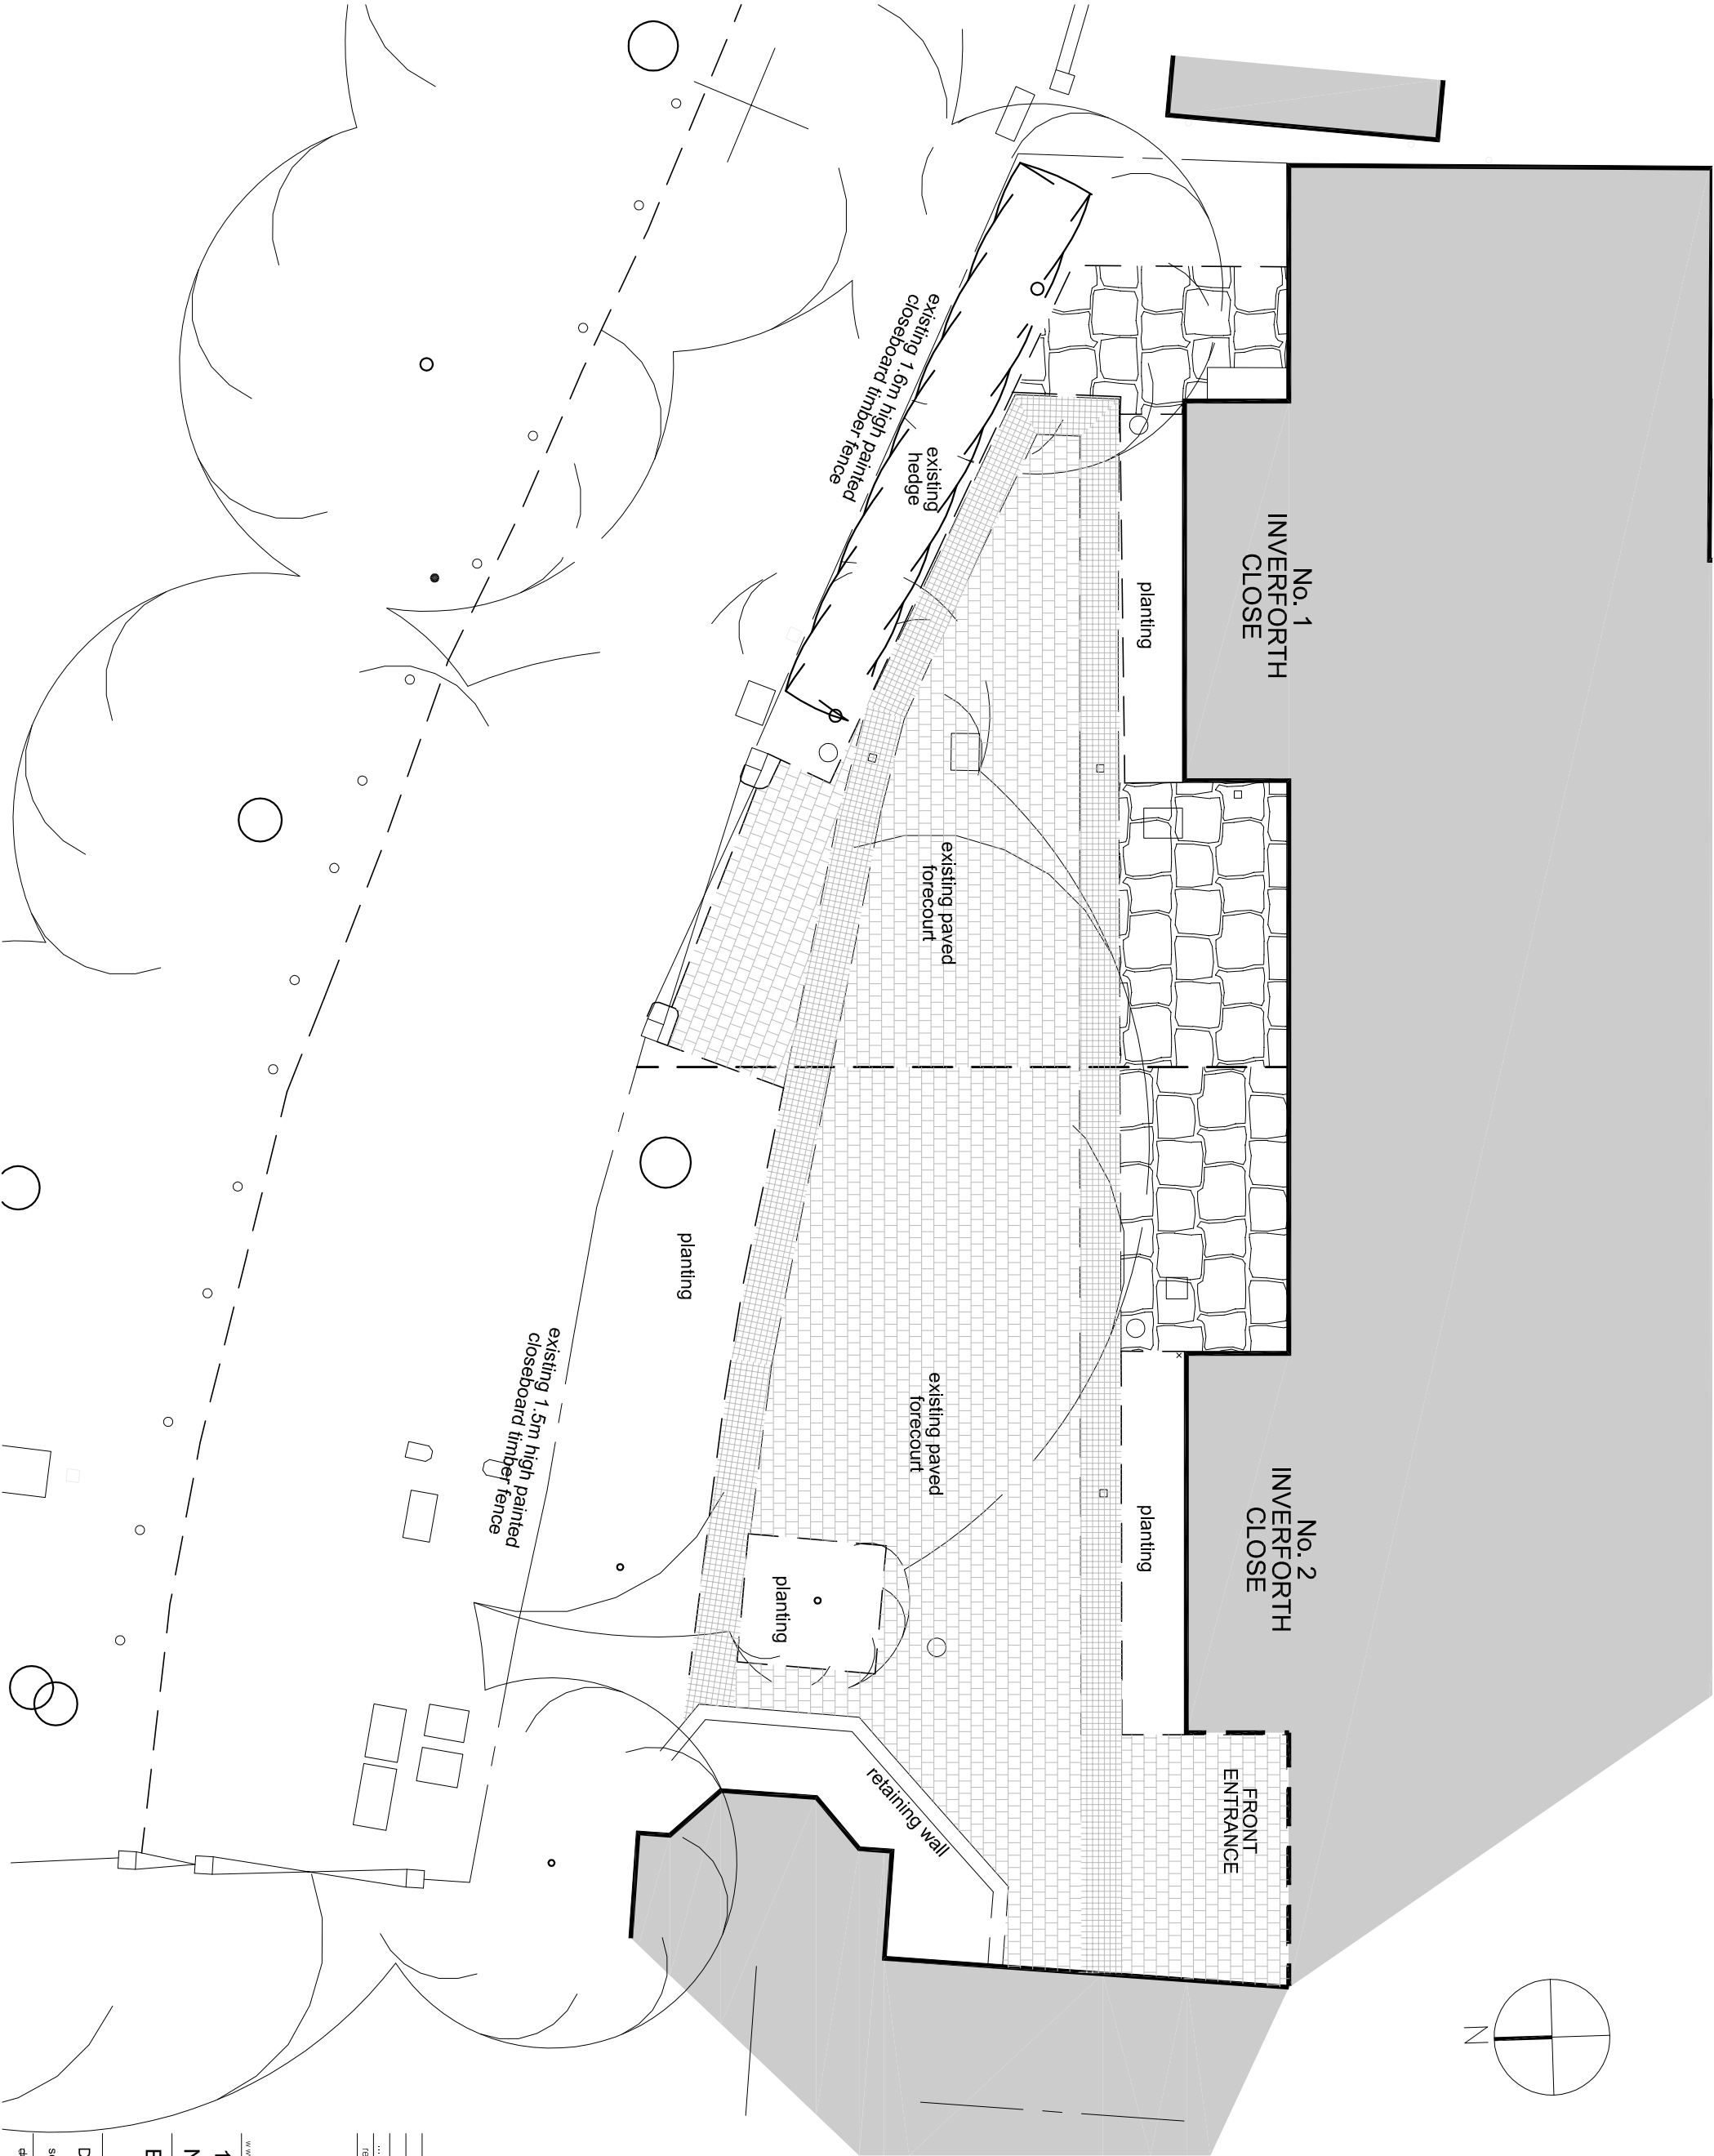


rev	notes	date
...		

honky
interior architecture & design

www.honky.co.uk 01162017622 7144

18&2 Inverforth Close,

North End Way, London, NW3

Existing Forecourt Layout

Drawing No.: 09220(E2)01 rev P1

Scale: 1:100@A3

03 July 2013

do not scale the drawing, check all dimensions on site