
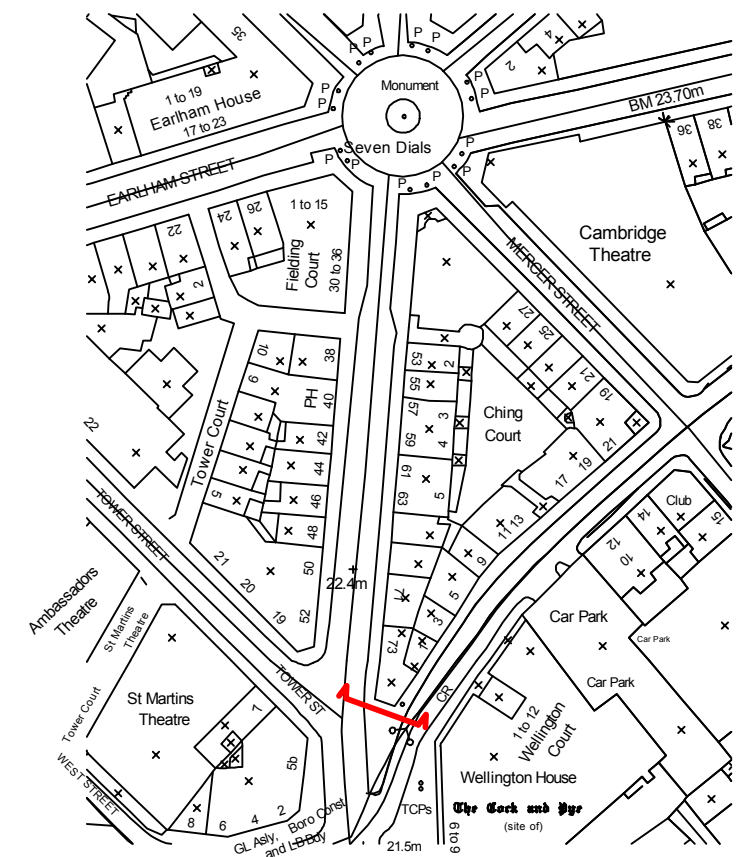
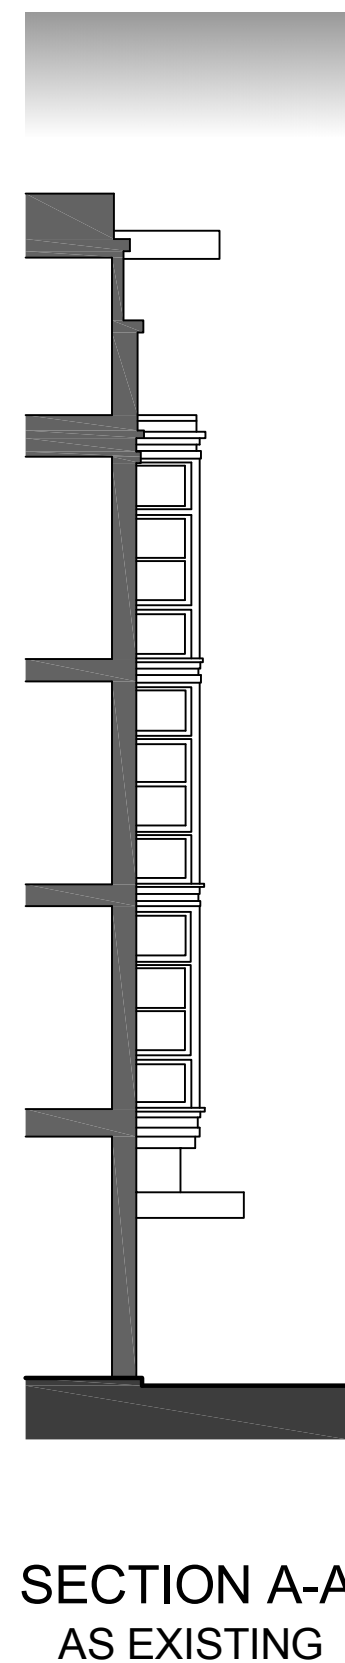


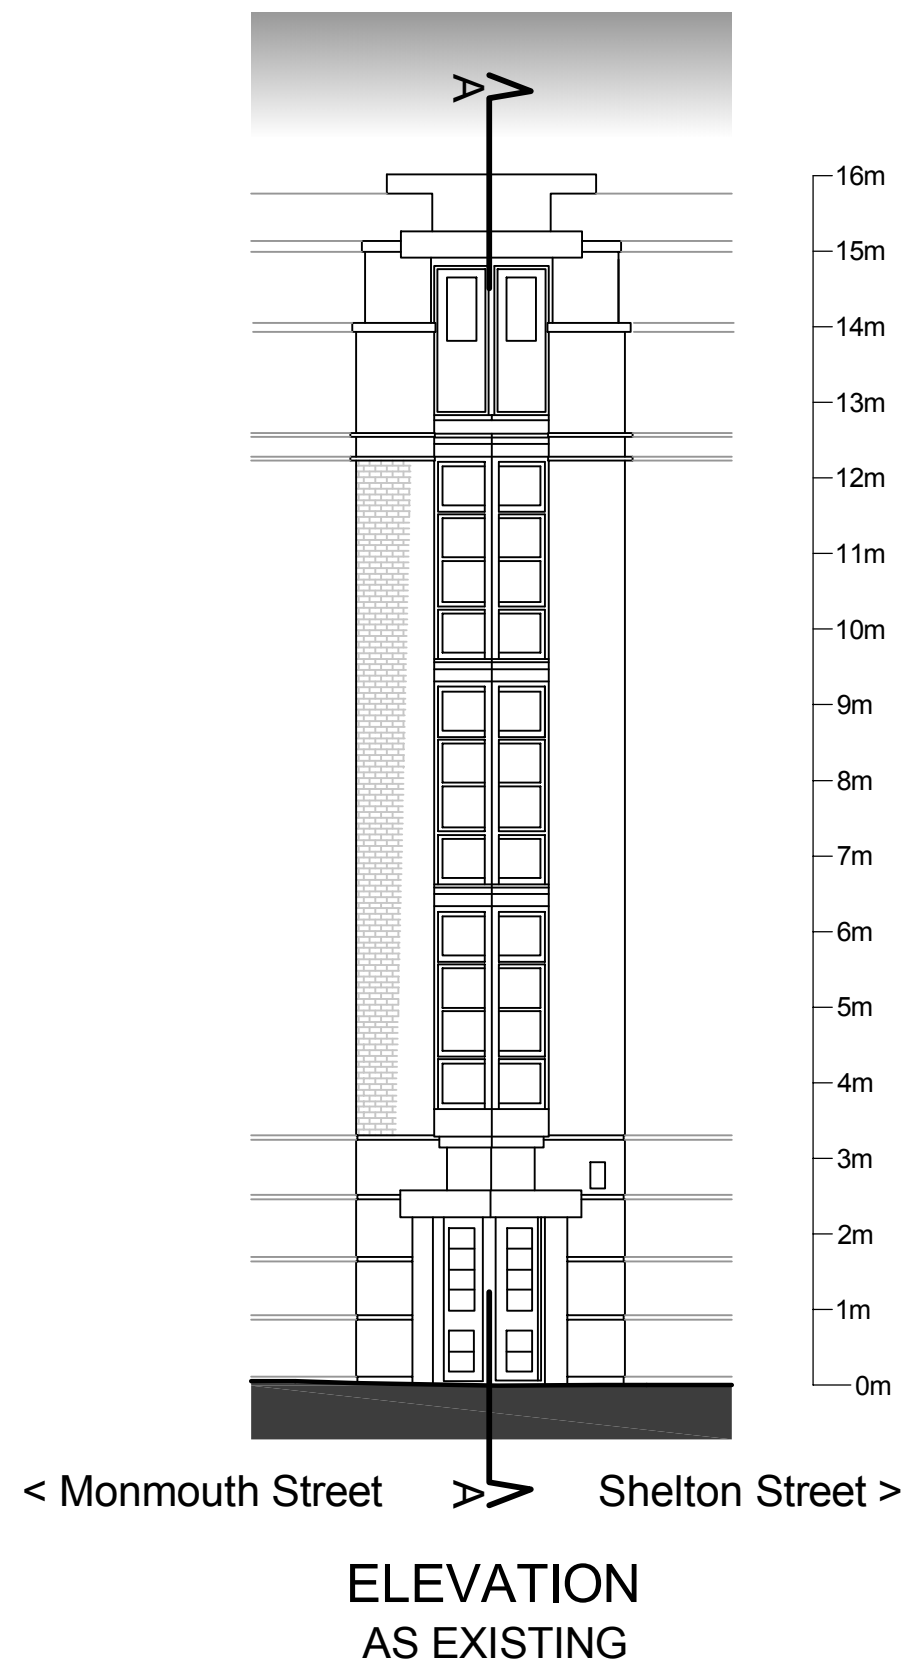

NOTES:	
ALL SCALES/DIMENSIONS FOR PLANNING PURPOSES ONLY.	
LOCATION PLAN @ 1:1250 SCALE & NORTH UP^.	
DRAWING TITLE	
Elevation and Section as Existing	
ADDRESS	
75 Monouth Street London WC2	
PROJECT NAME	DATE
New External Lighting	Aug. 2013
	SCALE
	1:100 @ A3
	1:50 @ A1
CLIENT	DRAWING NO.
Shaftesbury Covent Garden Ltd	21799-01
	
1 SANDWICH STREET LONDON WC1H 9PF	
Tel: (020) 7391 7100 Fax: (020) 7391 7121	