


**Site Location Plan**  
**73-75 Monmouth Street, London, WC2H 9DA**  
**(RJP/P5296/P01)**

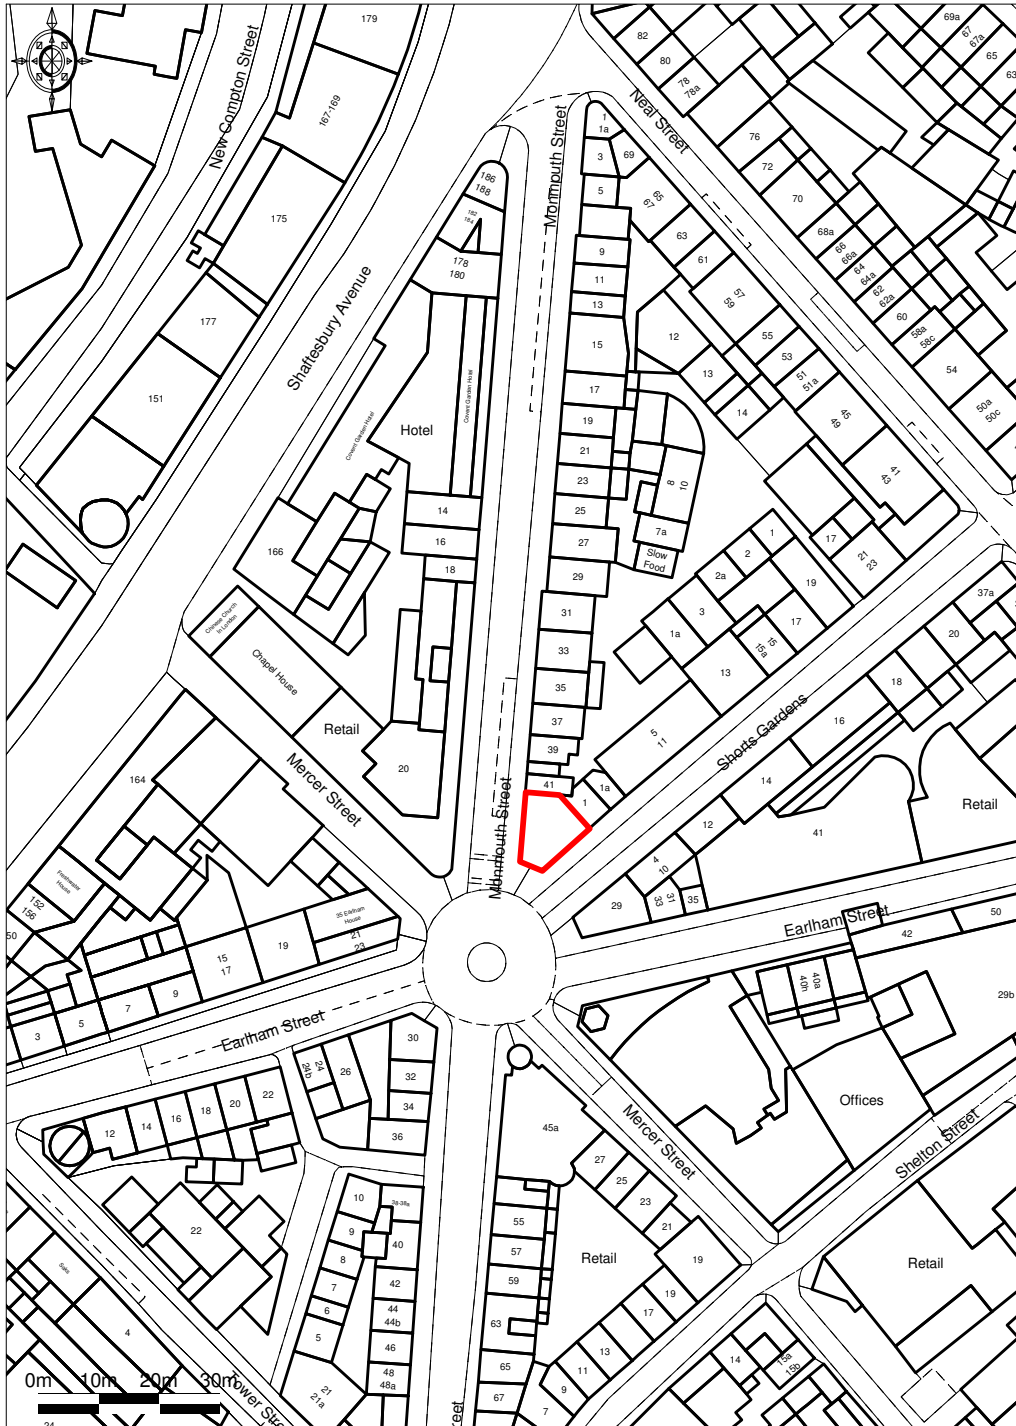

© UKMap Copyright The GeoInformation Group 2013  
Licence No. LANDMLON100003121118. Plotted Scale - 1:1250

ROLFE JUDD LTD, OLD CHURCH COURT, CLAYLANDS ROAD, THE OVAL, LONDON SW.