


SECTION A-A

1:100 @ A3

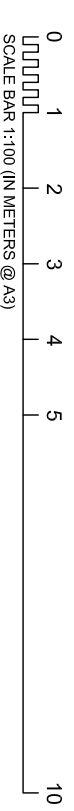

- SECOND FLOOR
F.F.L. = 5.850m
- FIRST FLOOR
F.F.L. = 5.850m
- GROUND FLOOR
F.F.L. = 2.700m
- LOWER GROUND FLOOR (PATAUM)
F.F.L. = 0.000m

general notes

THIS DRAWING IS COPYRIGHT OF STUDIO MARK RUTHVEN. THIS DRAWING MUST BE READ IN CONJUNCTION WITH THE DESIGNERS RISK ASSESSMENT SPECIFICATION AND ALL OTHER RELEVANT DOCUMENTATION AND SHOULD BE USED AS A GUIDE ONLY. THE DESIGNER ACCEPTS NO LIABILITY FOR ANY DAMAGE OR LOSS OF WHATEVER NATURE AND HOWEVER ARISING FROM ANY VARIATION MADE TO THIS DRAWING OR IN THE EXECUTION OF THE WORK TO WHICH IT RELATES WHICH HAS NOT BEEN REFERRED TO THEM AND THEIR APPROVAL OBTAINED.

FOR THE PURPOSE OF CONSTRUCTION DO NOT SCALE FROM THIS DRAWING OR THE COMPUTER DIGITAL DATA, ONLY FIGURED DIMENSIONS ARE TO BE USED.
IF IN DOUBT ASK.

notes

purpose of issue
PLANNING

project name 26 REDINGTON ROAD LONDON NW3 7RB		project ref. RER		drawing no. RER-X-200		revision A	
drawing title EXISTING SECTION A-A		92 Prince of Wales Road Kensal Town London NW5 3NE		T 020 7 485 0050 F 020 7 485 0030			
rev / notes A PLANNING APPLICATION	17.09.13	PW / MR	checked	scale 1:100 @ A3	date 17.09.13	drawn by	checked
* do not scale from this drawing. * check all dimensions on site.							