


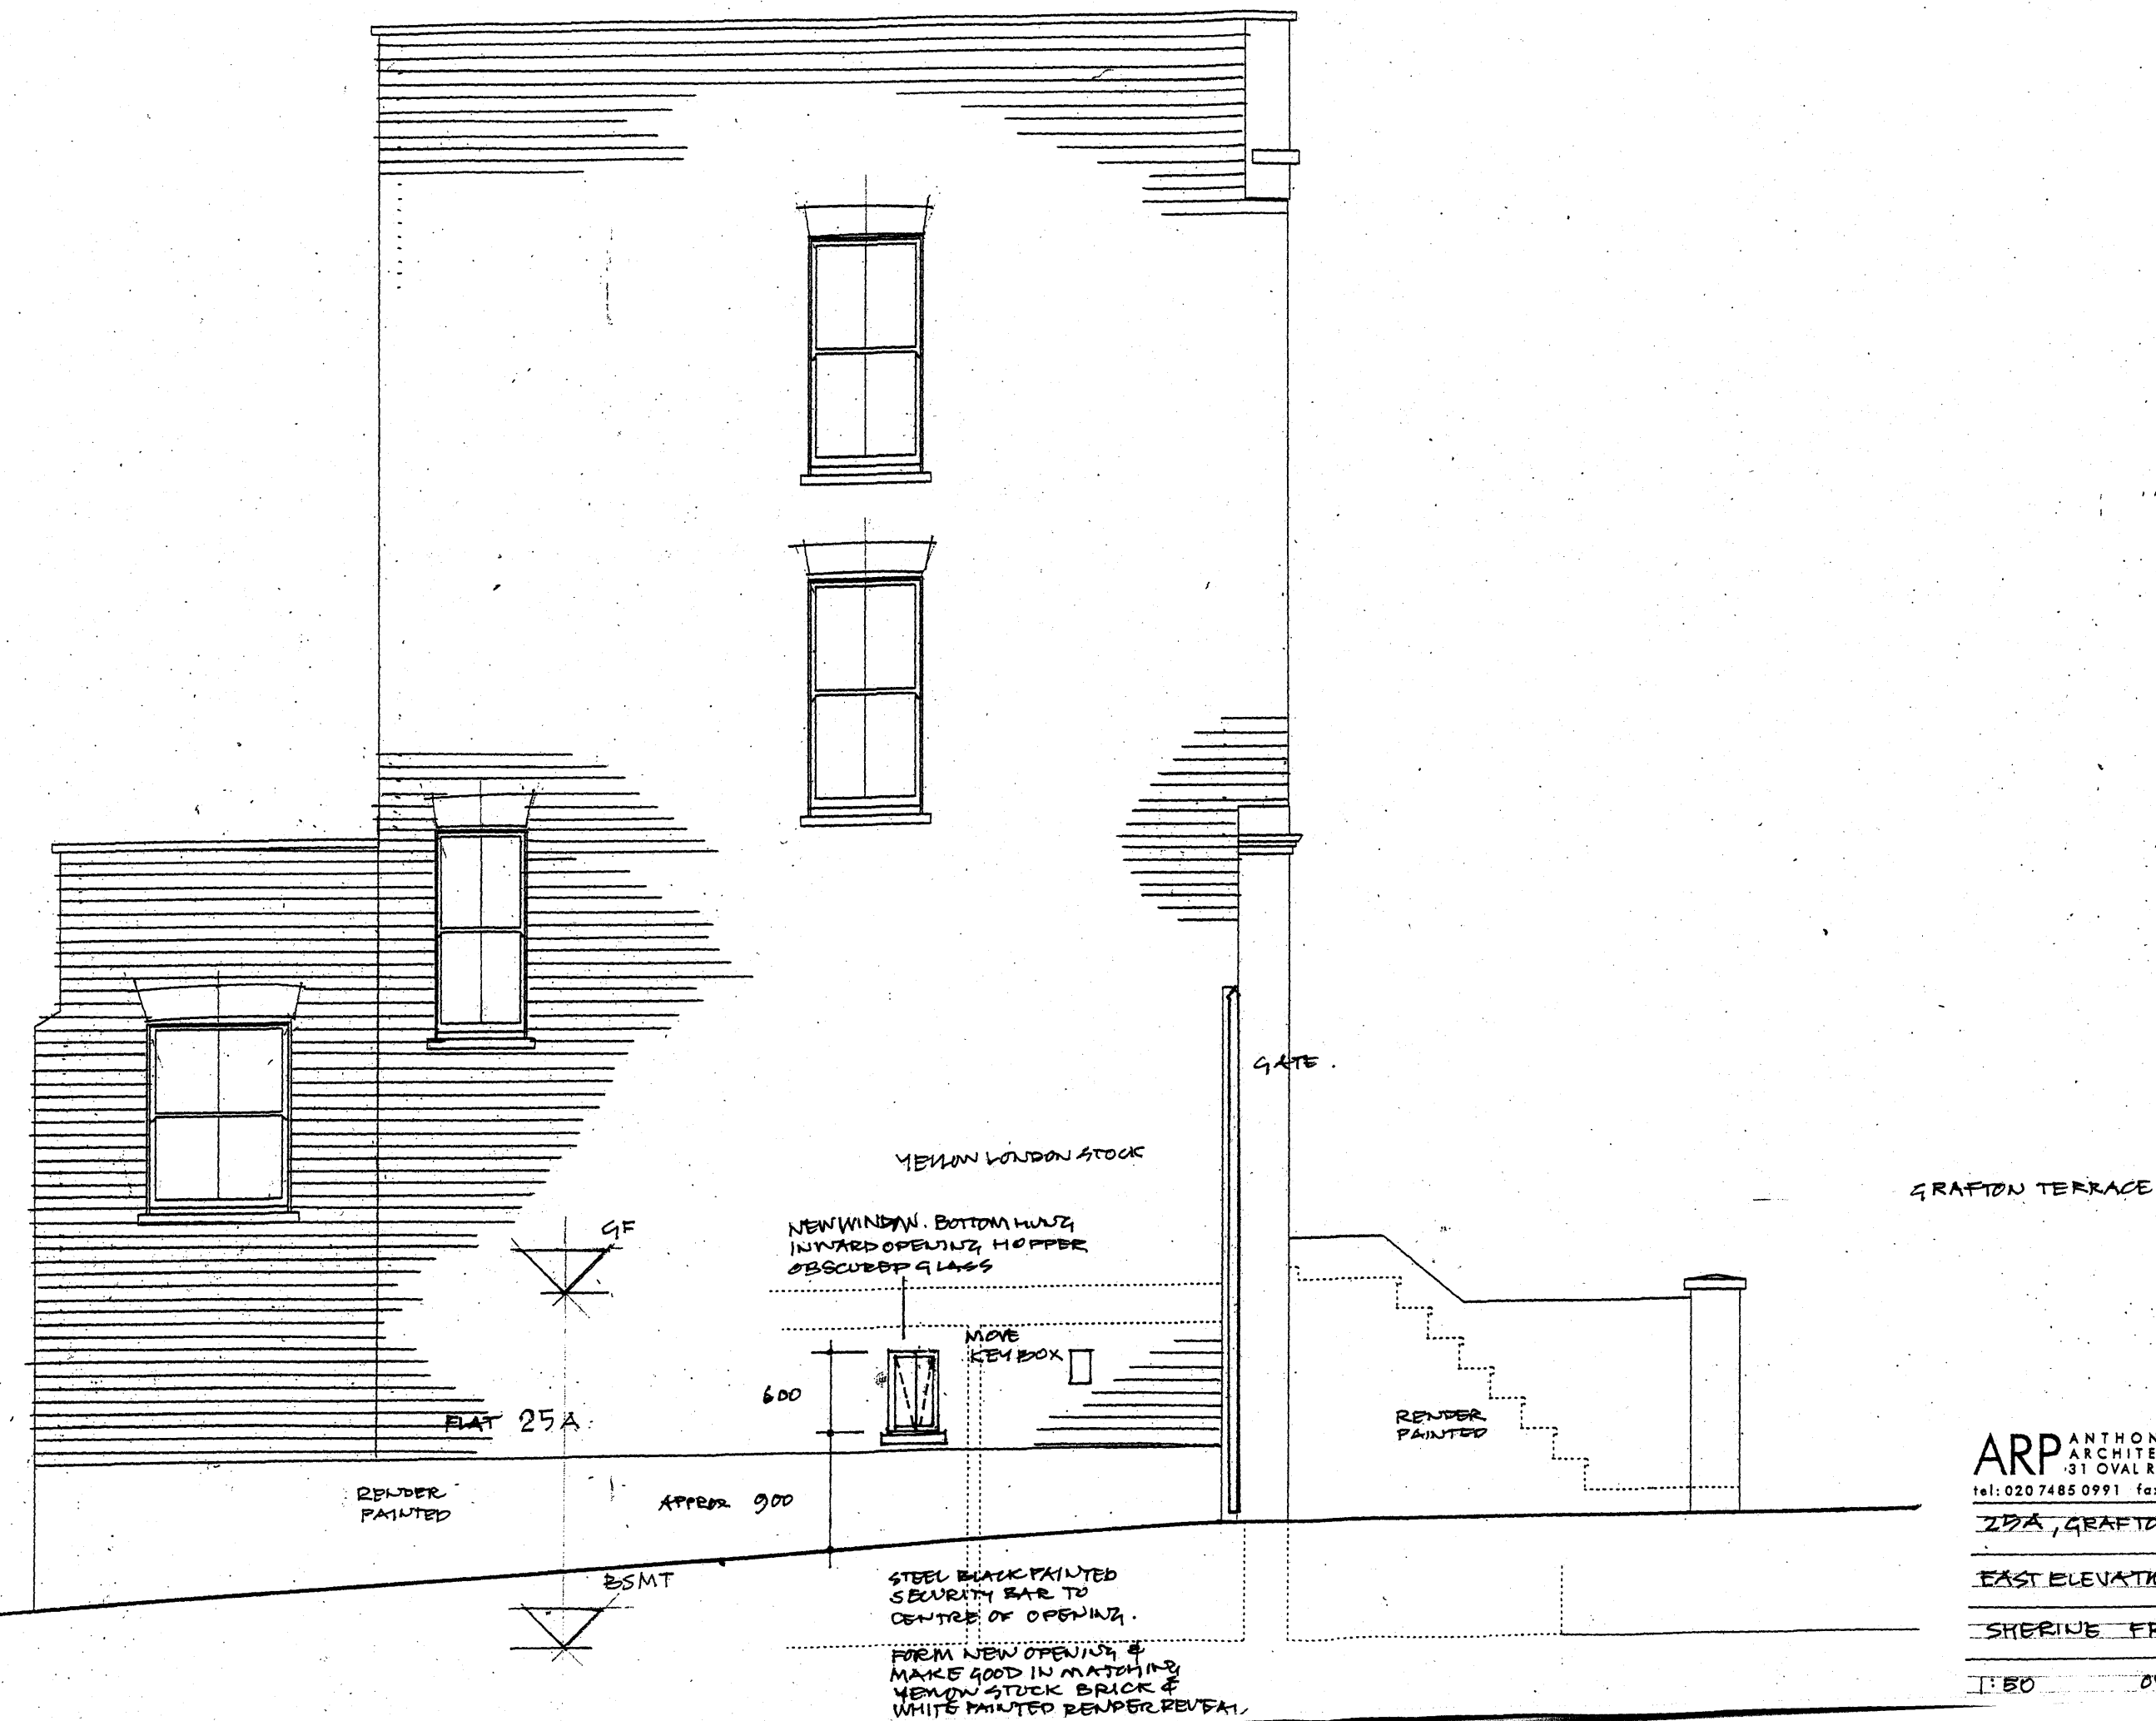

ARP ANTHONY RICHARDSON AND PARTNERS
 ARCHITECTS AND QUANTITY SURVEYORS
 31 OVAL ROAD CAMDEN TOWN LONDON NW1 7EA
 tel: 020 7485 0991 fax: 020 7482 4622 mail: arparchitects.co.uk

25A, GRAFTON TERR. LONDON NW5 4UP

EAST ELEVATION / PROPOSED WINDOW

SHERINE FRADET - CARIM

I: 50 09.09. 3258/06