



**I**  
**205** **Proposed Internal Elevation AA**  
**1:20**

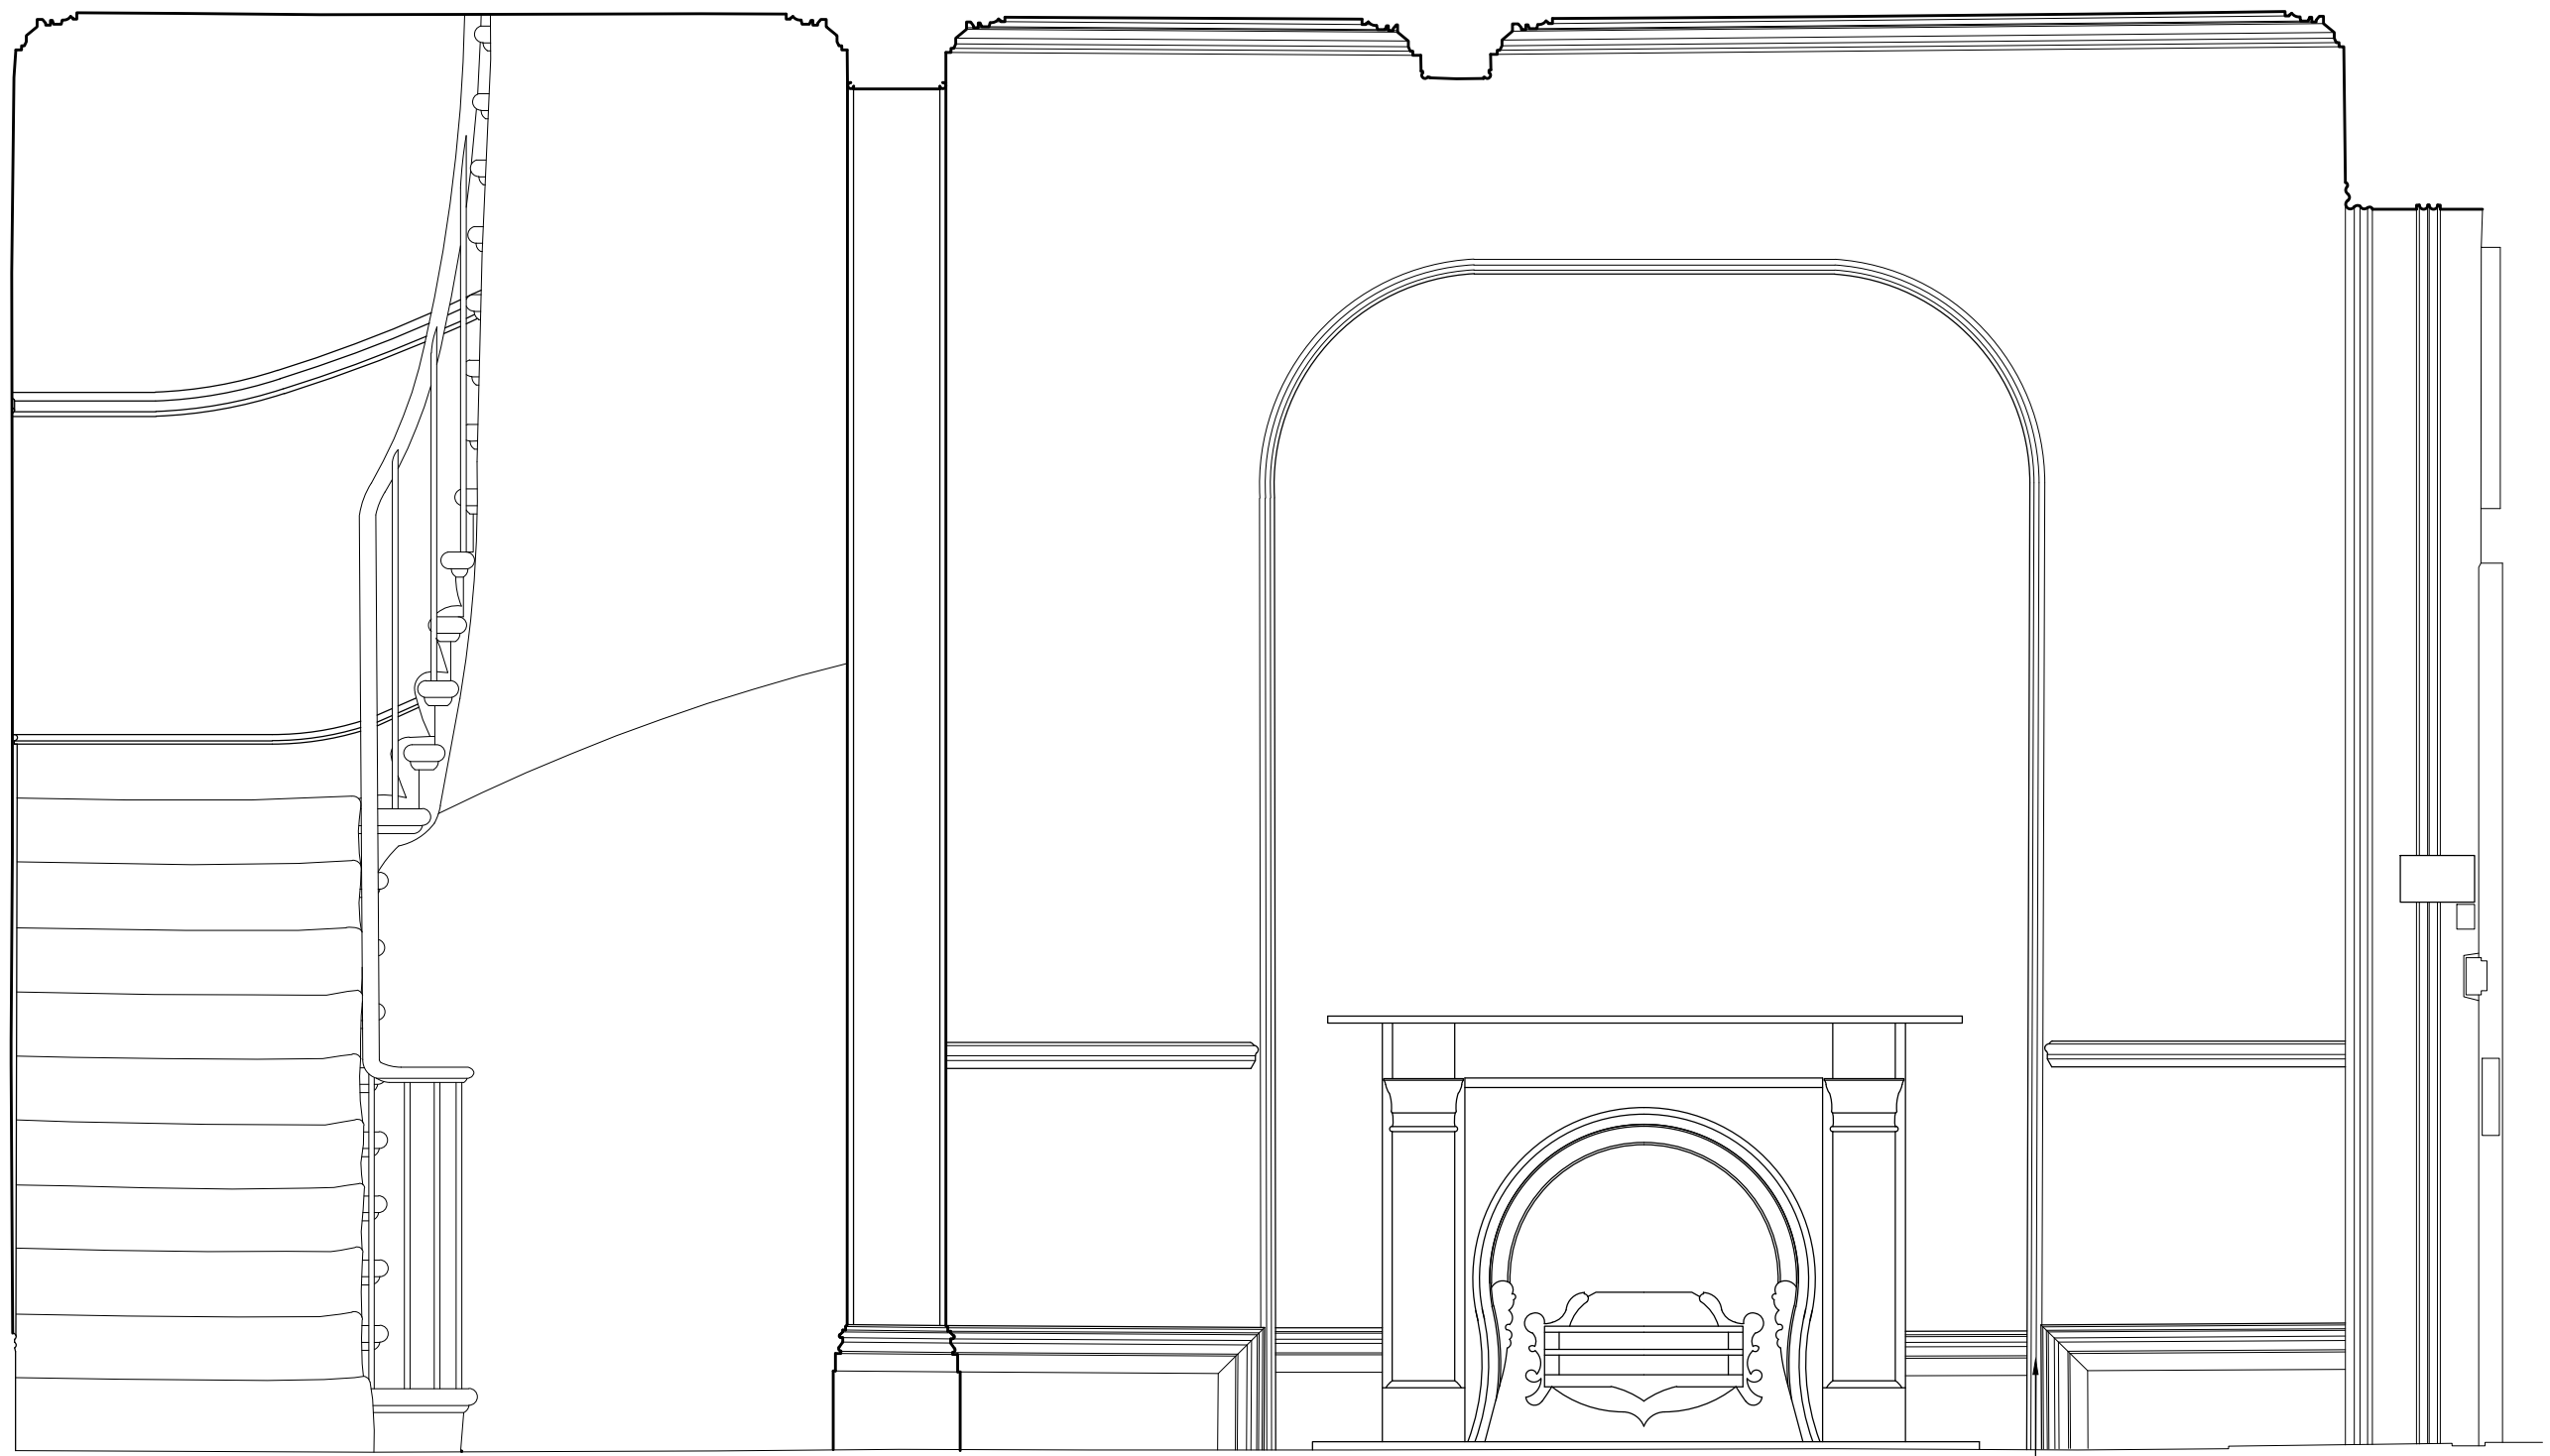


**I**  
**205** **Proposed Internal Elevation BB**  
**1:20**

Opening and arch to  
remain as existing.

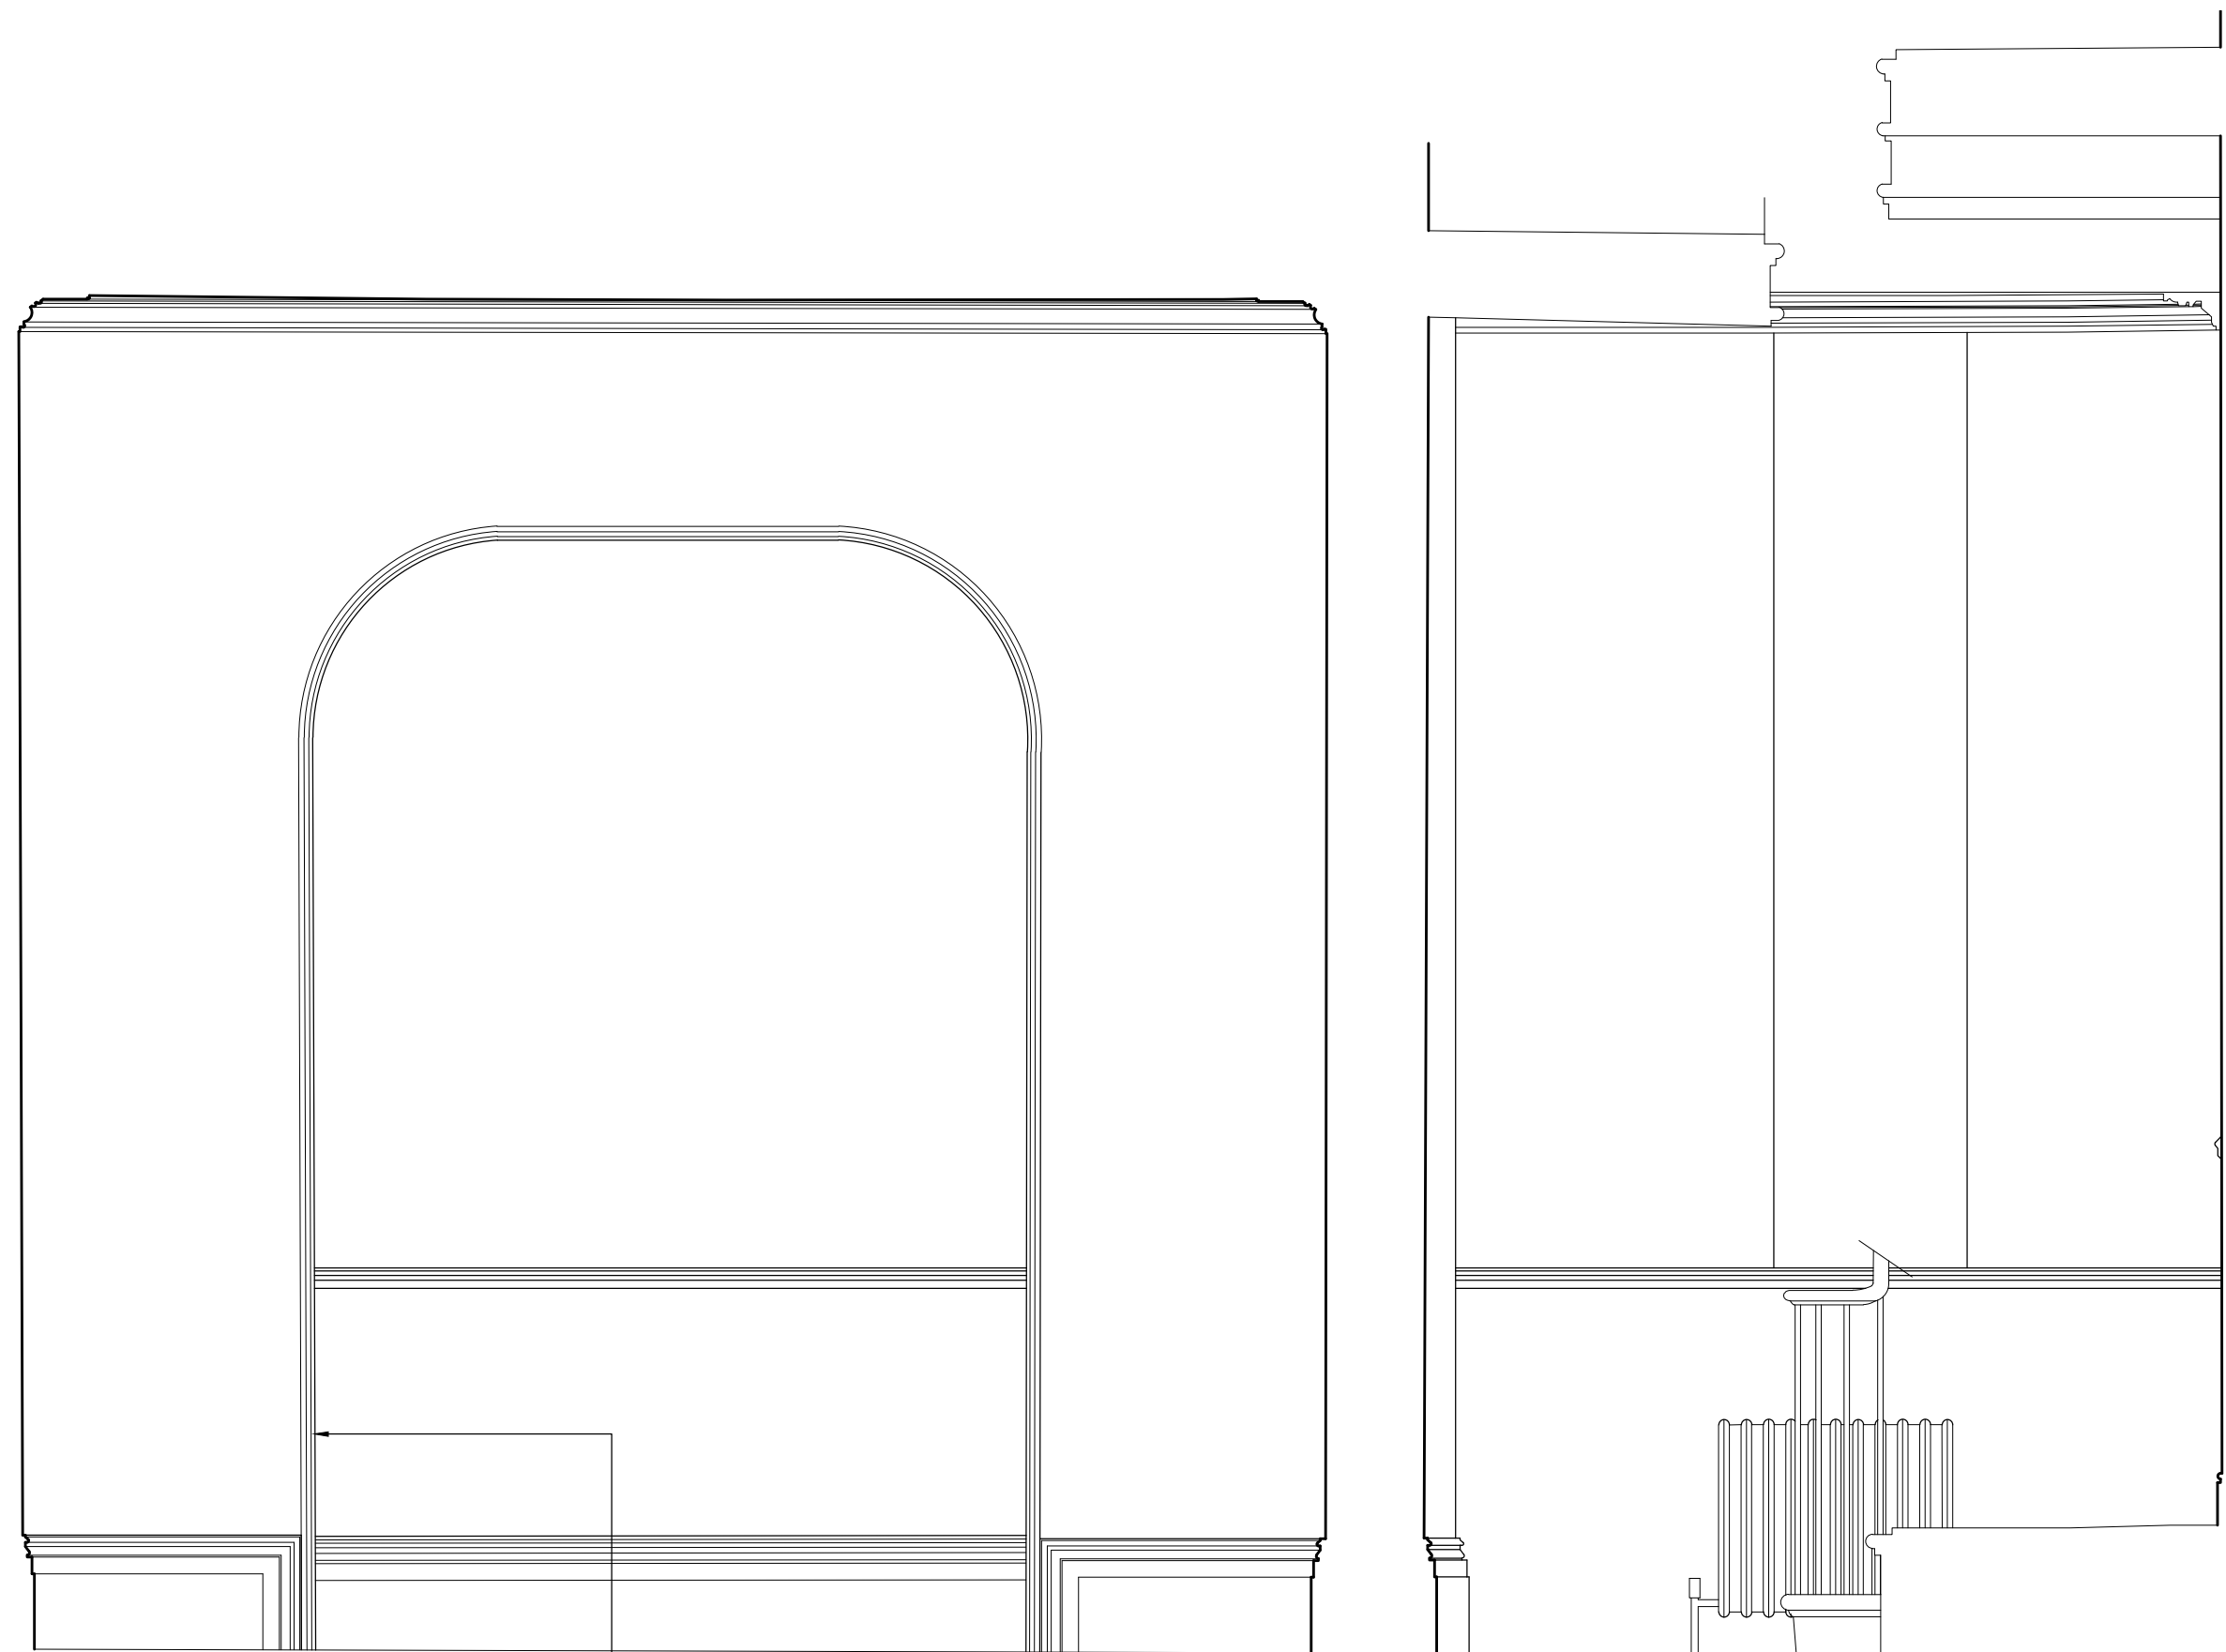

Opening and arch to  
remain as existing.

**3**  
**205** **Proposed Internal Elevation CC**  
**1:20**

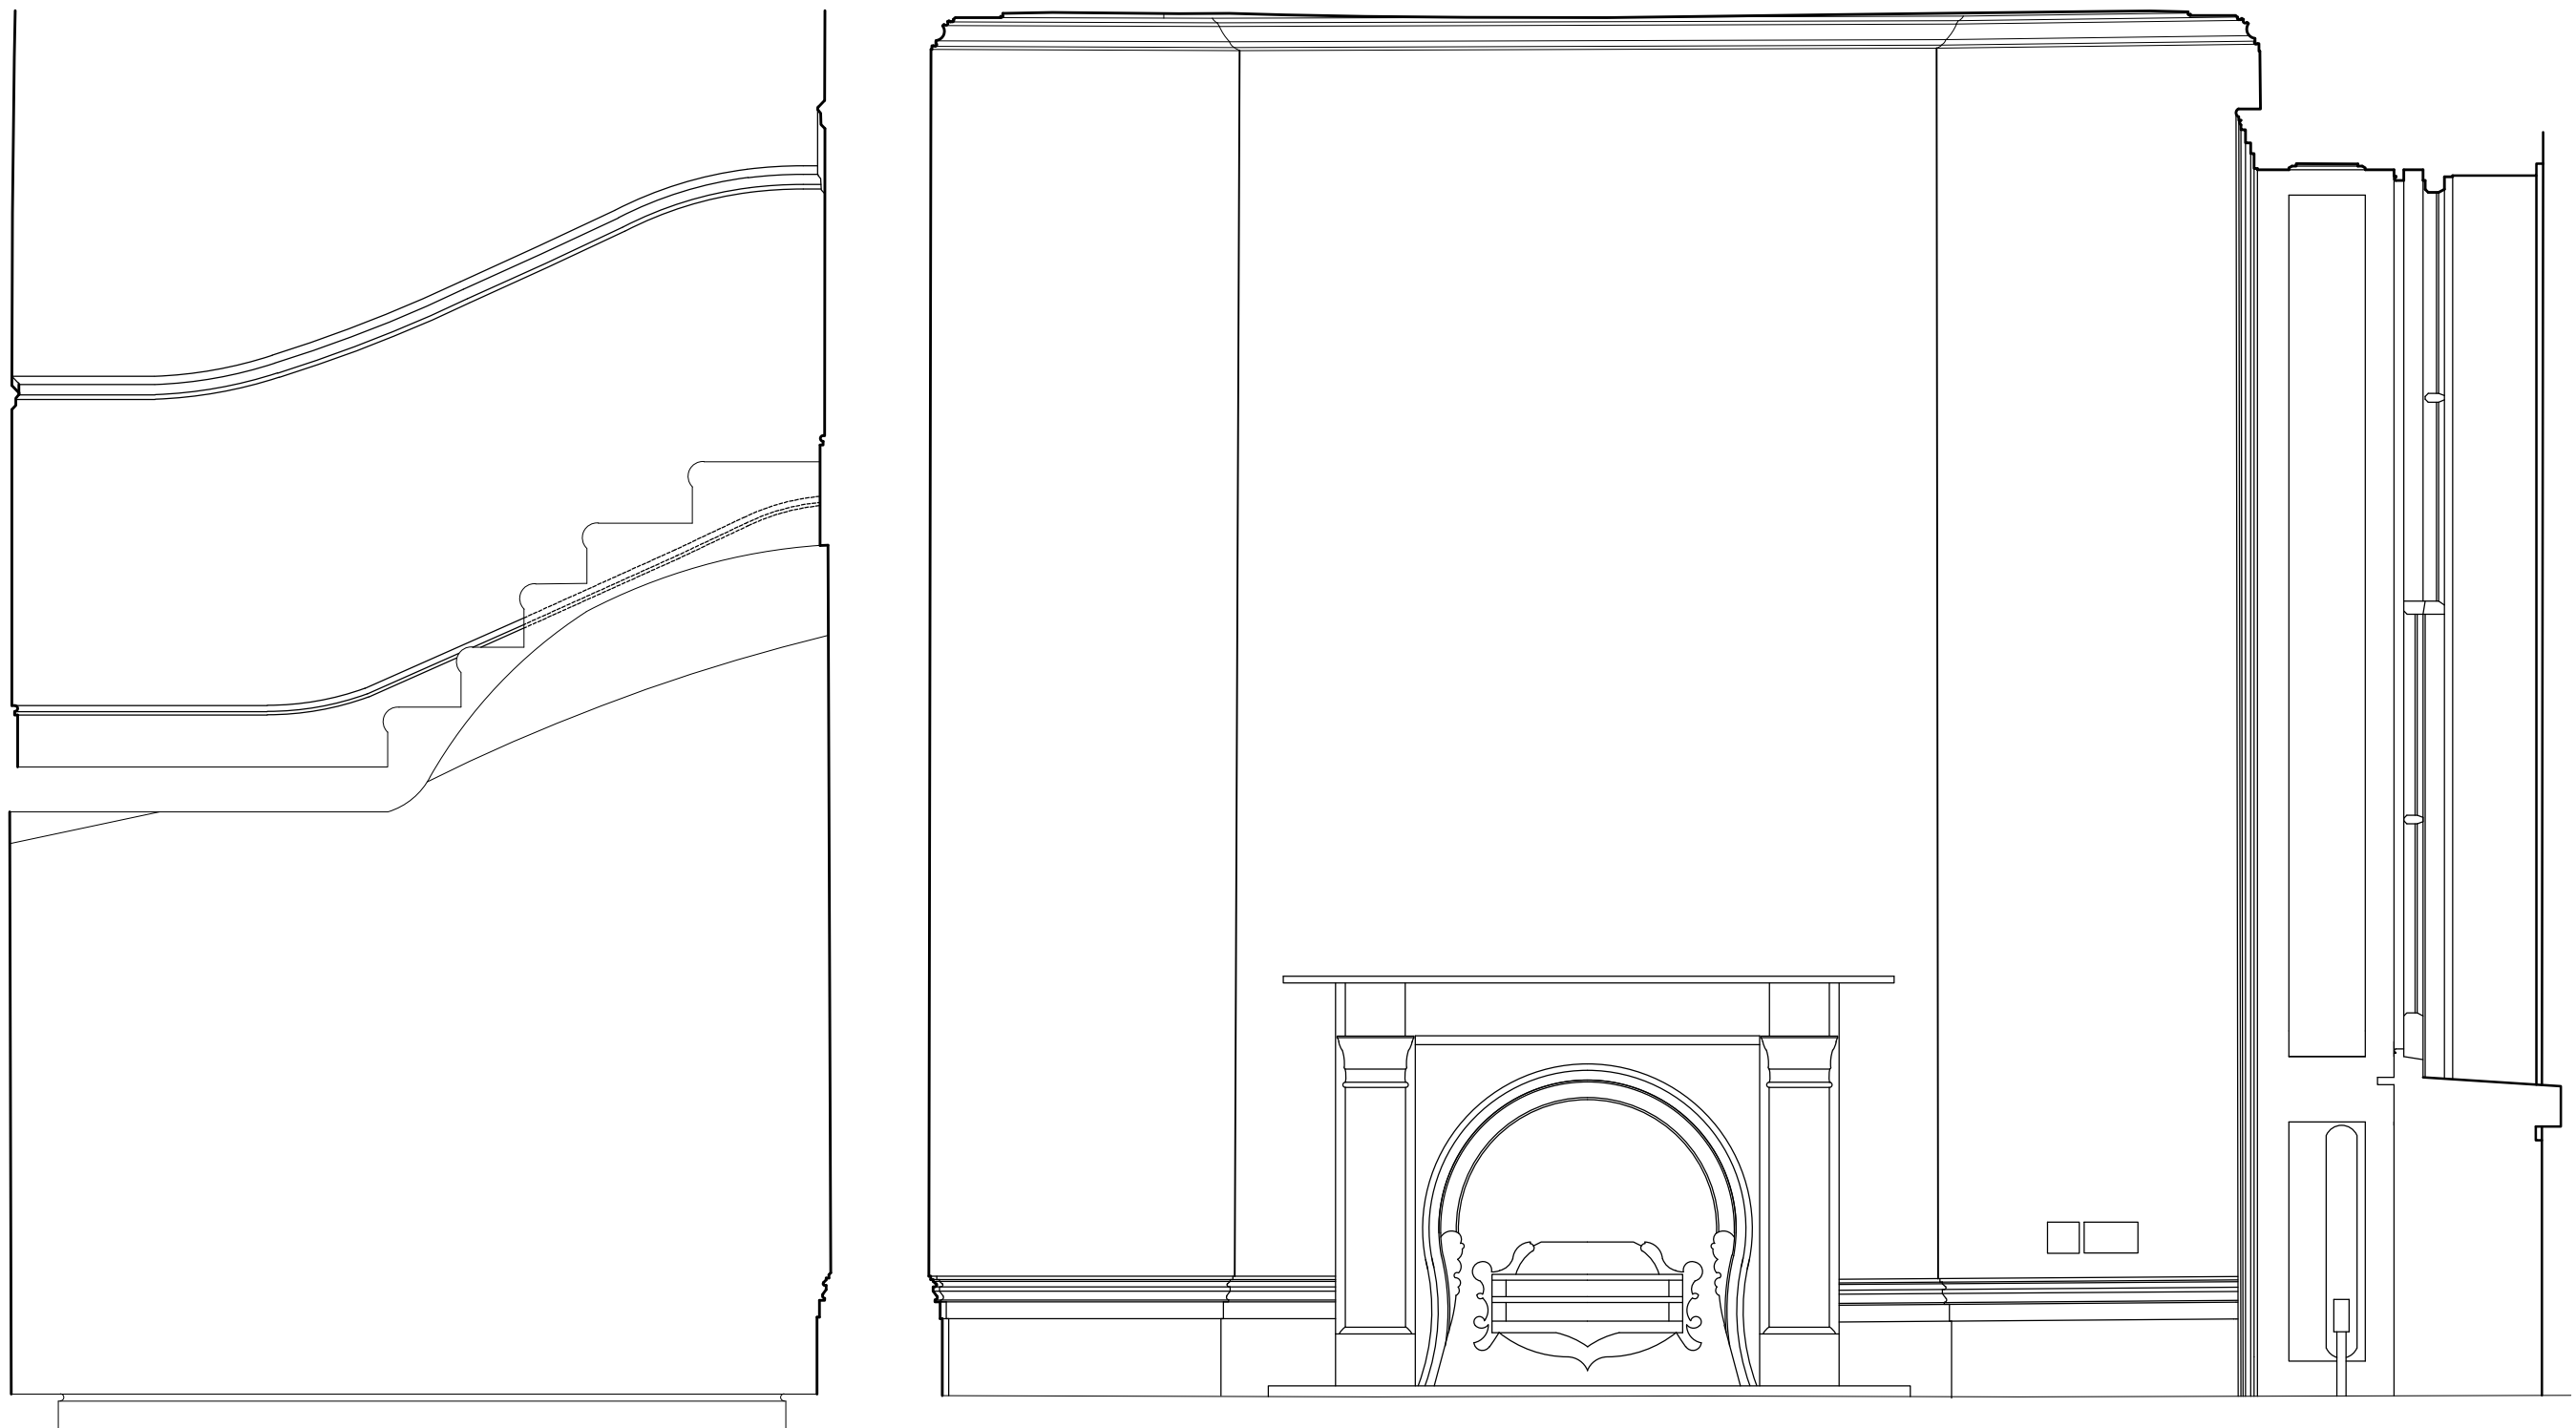

**4**  
**205** **Proposed Internal Elevation DD**  
**1:20**

**Notes:**

Drawings are based on survey data and may not accurately represent what is physically present.


Do not scale from this drawing. All dimensions are to be verified on site before proceeding with the work.

All dimensions are in millimeters unless noted otherwise.

Purcell shall be notified in writing of any discrepancies.

**Key Plan**

not to scale

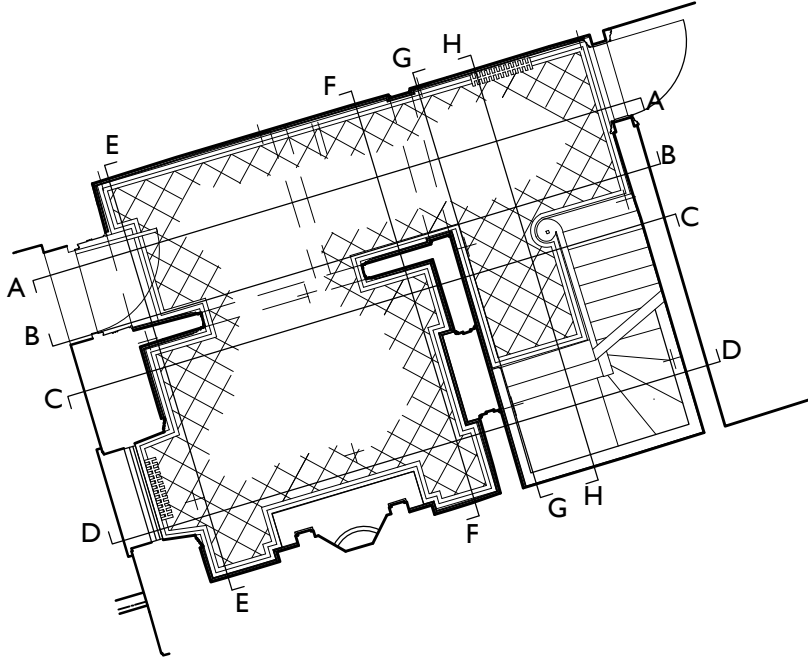

Drawing based on survey drawing Nos.  
T13/007/P/0001, 0002A, 0002B, 0003, 0004,  
0005, 0006 & 0010



B	17/09/2013	DW	PC
A	05/07/2013	SC	TS
First Issue	15 May 2013	SC	PC

ISSUE	DATE	DRAWN	CHECKED	DESCRIPTION
-------	------	-------	---------	-------------

**CLIENT** Hanover Estates

**PROJECT** 5 Gloucester Gate, Regents Park, NW1

**DRAWING TITLE** Proposed Internal Elevations  
AA, BB, CC and DD

**SIZE & SCALE** A1/L 1:20

**DRAWING STATUS** ISSUED FOR PLANNING

**JOB NUMBER** 234551

**DRAWING NO.** 205

**REVISION** B

