


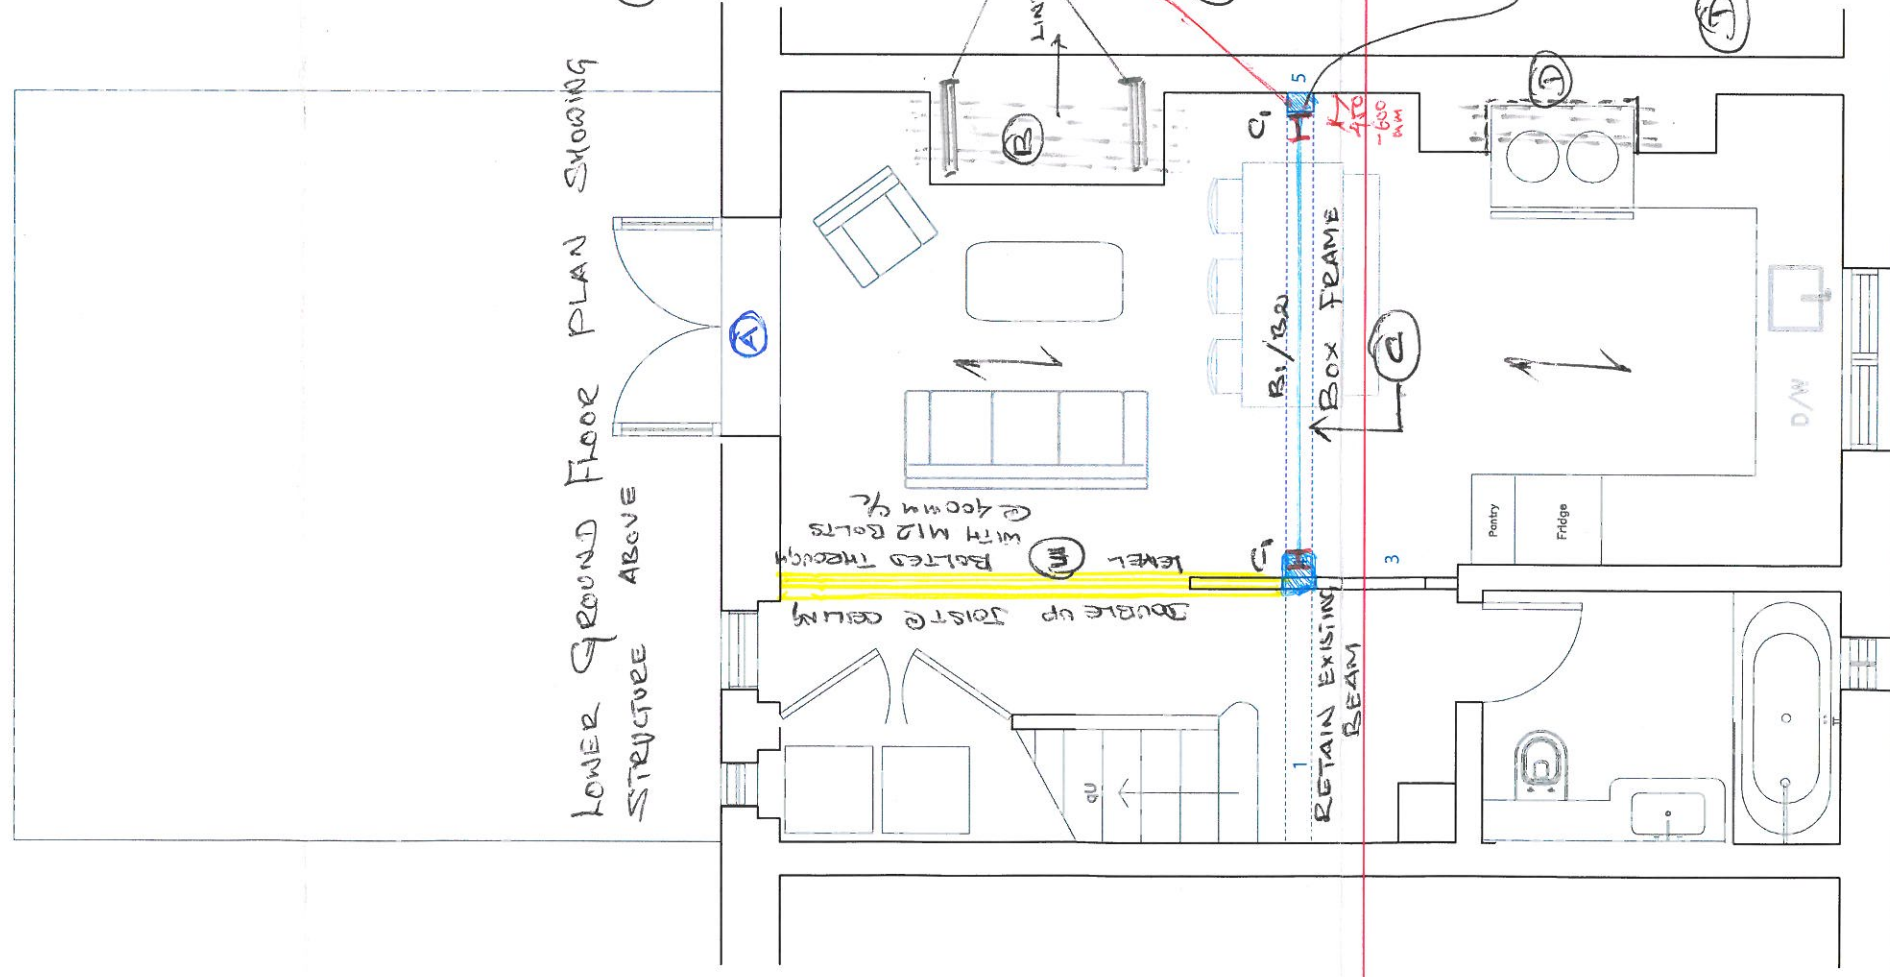

(A) → DIAMOND SAW CUT
 BELOW WINDOW SILL WITHOUT
 DAMAGING DPC MEMBRANE TO
 FORM NEW FRENCH DOOR
 OPENING
 (B) → GALLOWS BRACKETS WITH
 PRECAST LINTELS TO
 SUPPORT CHIMNEY BREAST
 LINTELS → 2x200x150xL

450-600mm NIB WALL TO BE
 RETAINED

(C) → BOX FRAME

C₁ → 152x152x30UC


B₁ (AT CEILING LEVEL) } 152x152x37UC
 B₂ (AT FLOOR LEVEL) }

COLUMN
 TIED TO NIB WALL

(D) → DIAMOND SAW OF CHIMNEY
 BREAST TO SUIT OWN DIMENSION

- 1 - Ceiling Height - existing beam
- 2 - Ceiling Height
- 3 - Jarri Screen or equivalent
- 4 - Steel Column 80x300mm - Wild Estimate!
- 5 - Steel Column

3253

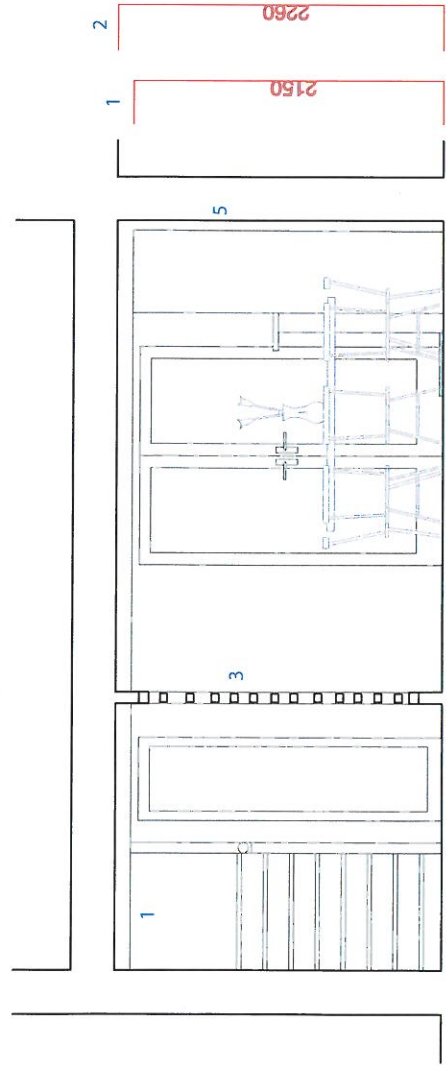

Do not scale from this drawing, all
 dimensions must be checked on site
 before any works are undertaken

project	FLAT 1, 19 Winscombe St Tufnell Park
drawing	BASEMENT
date	15 July 2013
scale	1:50 @ A3
drawing ref	WN19
rev	Rev A

PROPOSED GROUND FLOOR
 PLAN & SECTION Rev A

Section