


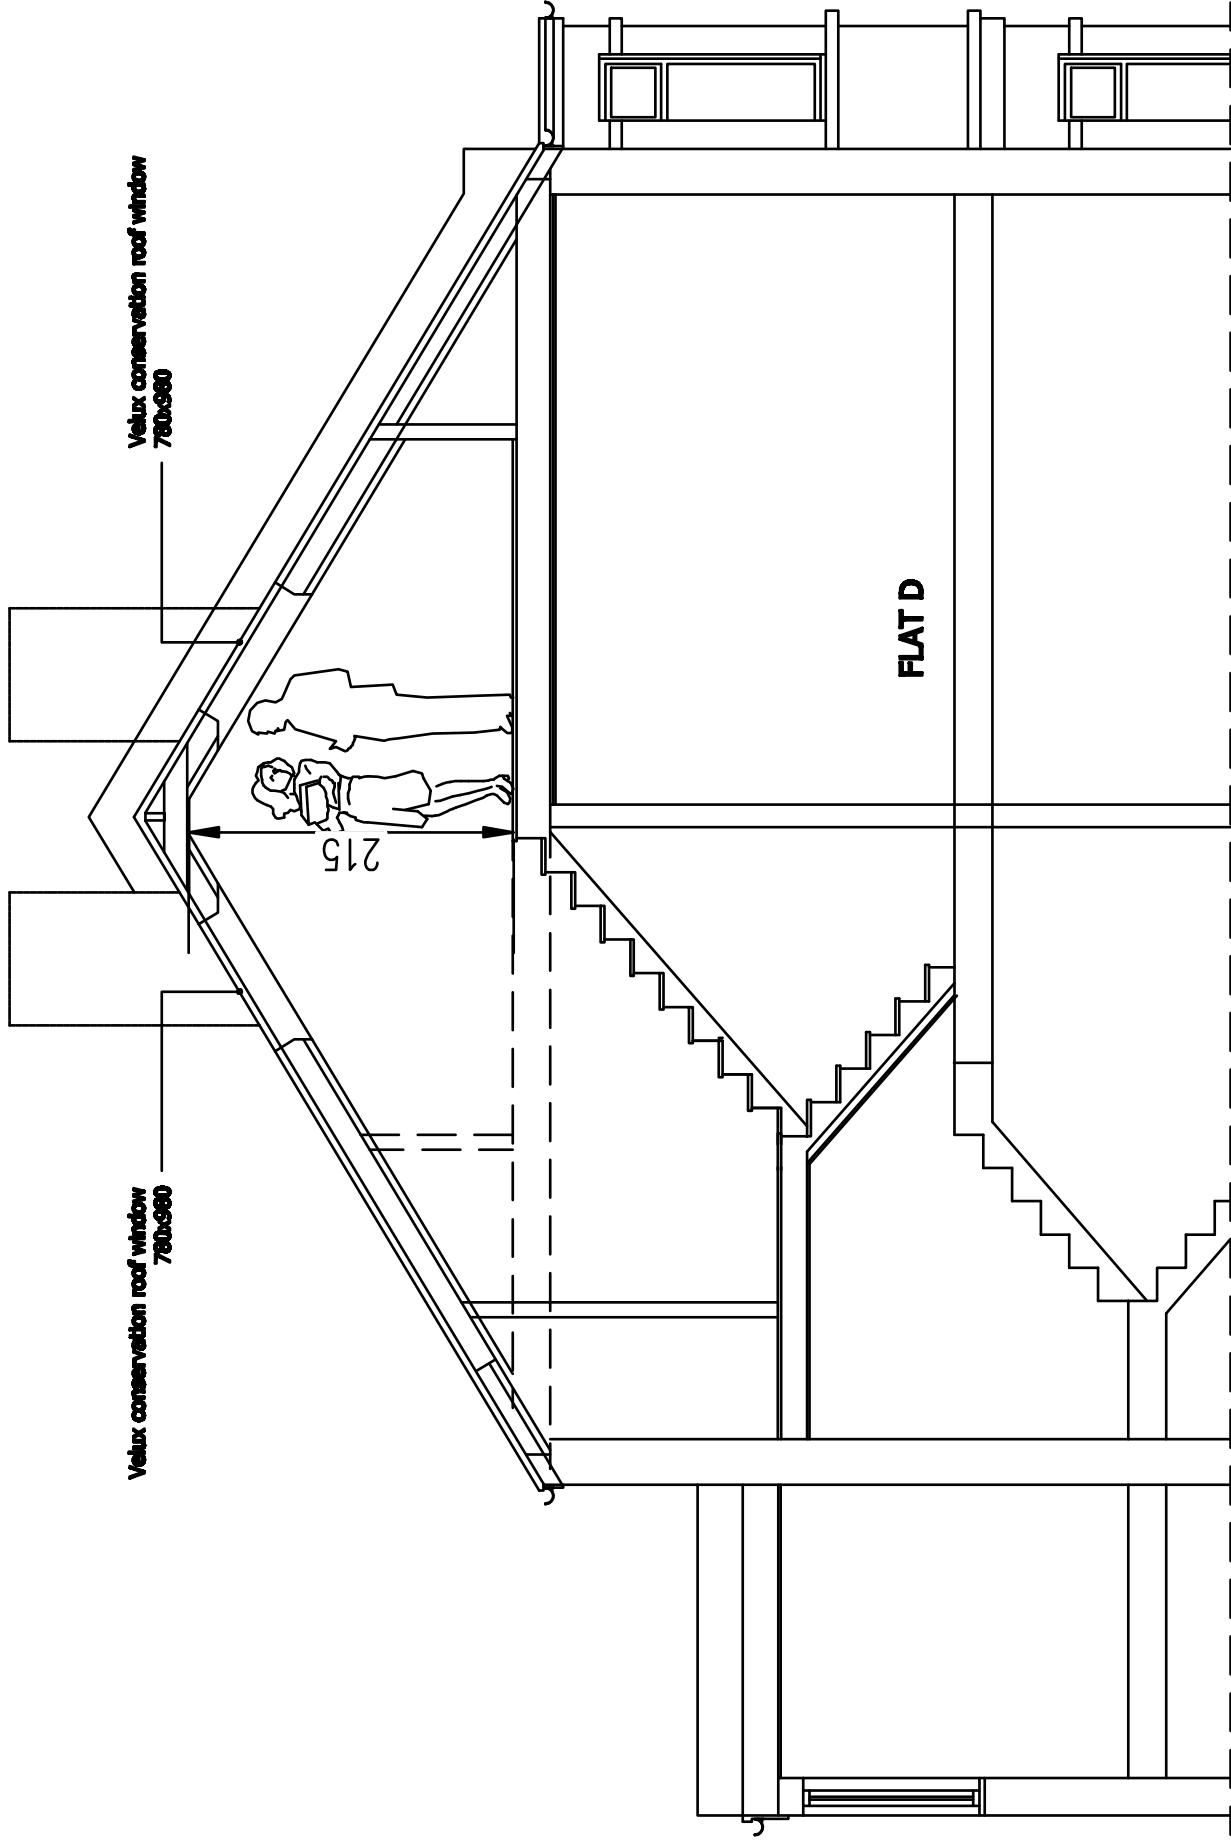

TYPICAL SECTION
scale 1:50

Planning Drawings	DRAWING TITLE: LOFT CONVERSION		CLIENT / JOB TITLE: 2 flat D Sevenake Road London NW3 2JN		BUILDTech BUILDING SURVEYORS 28 Shamrock Way, Southgate, London, N14 5RY Tel 020 8368 0605 Fax 020 8361 0677
	Revisions	Scale: 1:50 @ A3	Date: 04.2013	Drawn by:	
		Drawing no: W08	Revision:		

1. This drawing must not be scaled.
2. All dimensions to be checked on site by the contractor & any discrepancies reported immediately.
3. This drawing and all details therein remain the copyright of Buildtech Building Surveys and may not be used or copied without their permission.