


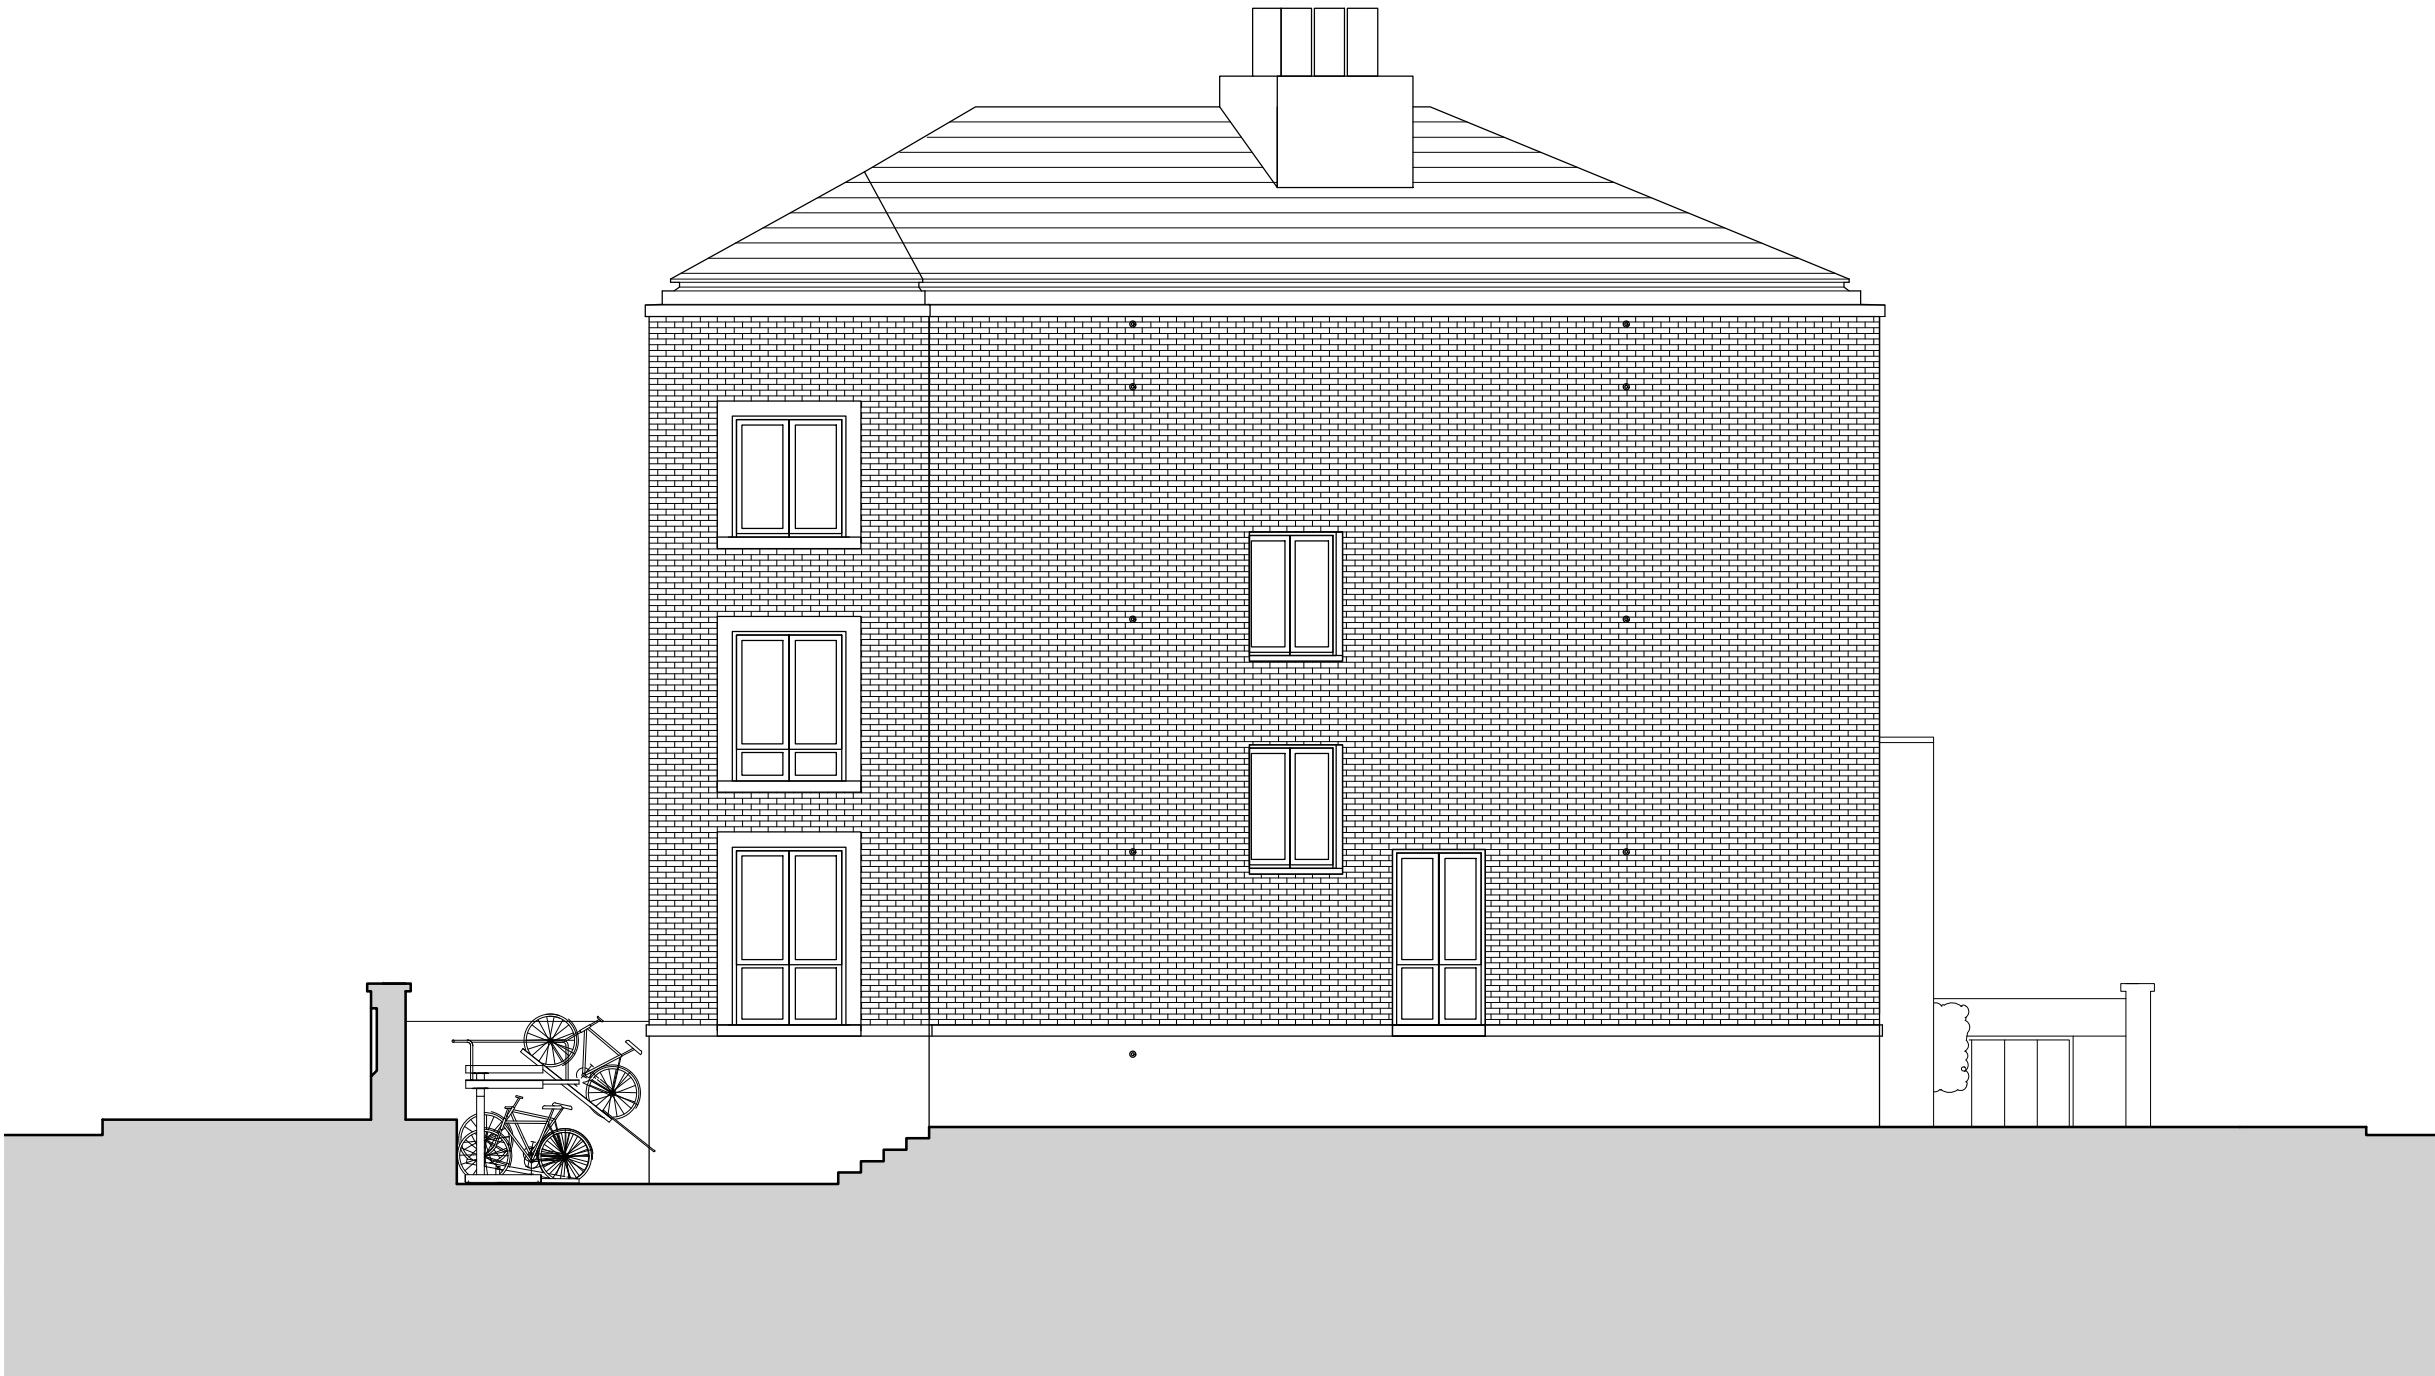

Rev: P03	Date: 12.09.13	Drn: EF	Chk: PG
Planning (2nd Application)			
Rev: P02	Date: 01.05.13	Drn: CLA	Chk: PG
Conservation officer/ CAAC comments incorporated.			
Rev: P01	Date: 26.02.13	Drn: CLA	Chk: PG
Initial Issue.			

Do not scale off this drawing
Report all errors and omissions to the Architect
Dimensions to be checked on site

SHEET INFORMATION:

Plotted by : E.FIGUEIREDO
Plot date : 13 September 2013 13:04:14

Client:
Zen Developments

Project:
4 St Augustines Road

Title:
Elevation DD

.

.

.

Drawing status:
Planning

Scale @ A3
1:100

Drawing No: 1913-00-DR-0604
Rev: P03