


No structural changes to be made without approval.
All dimensions to be checked on site prior to commencement.
Do not Scale Drawing.

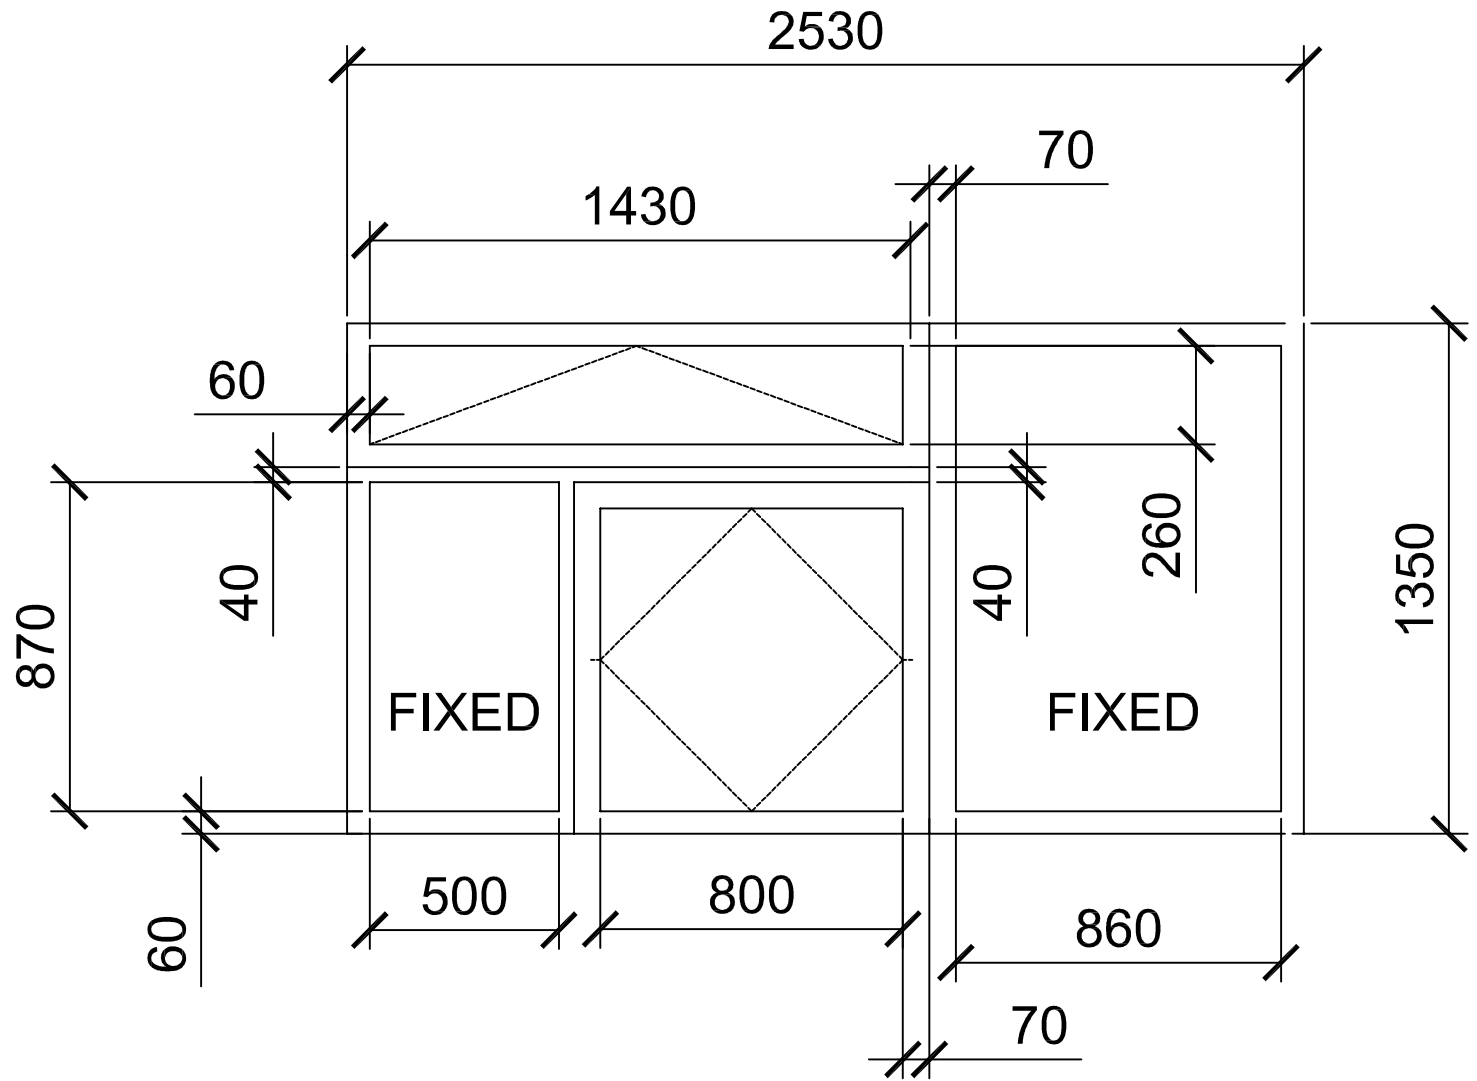

-	-	-	-	-
Revision	Date	Description	Drawn	Check

Project
SAMPLE EXISTING WINDOW AT WALSINGHAM

Drawing Title
SAMPLE WINDOW

Client
HENRY & SONS

Drawn	Checked	Date	Scale	Paper Size
RH		MAR 2012	1:20	A4

Job no.	Dep. no.	Revision	☐ Preliminary ☒ Design ☐ Tender ☐ Contract ☐ Working
-	DWG:01	01	