


str.1

SCALE 1:10
PROPOSED
WINDOW W8

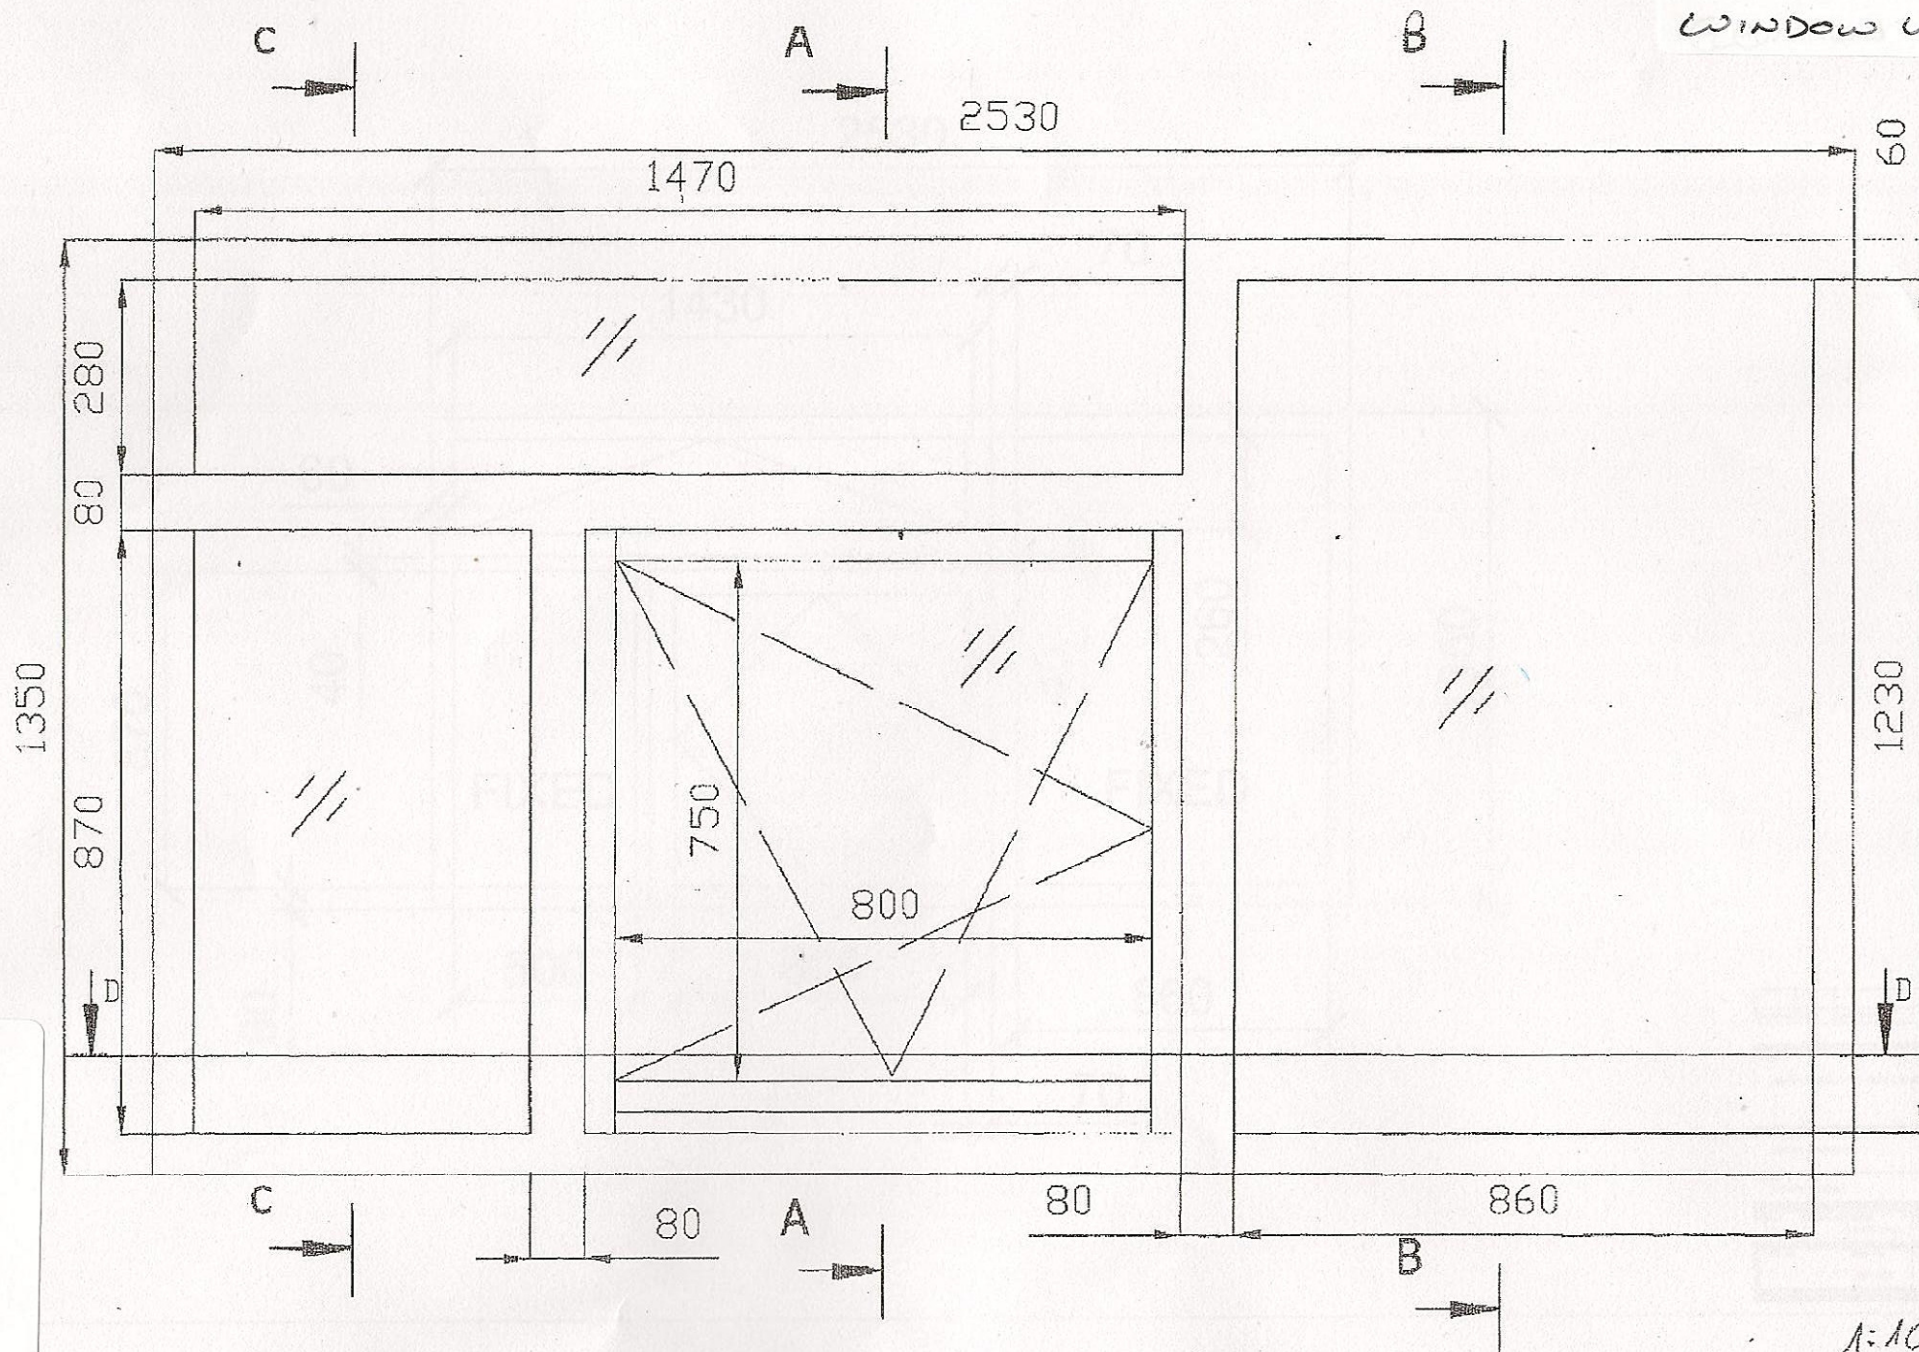

A:10