


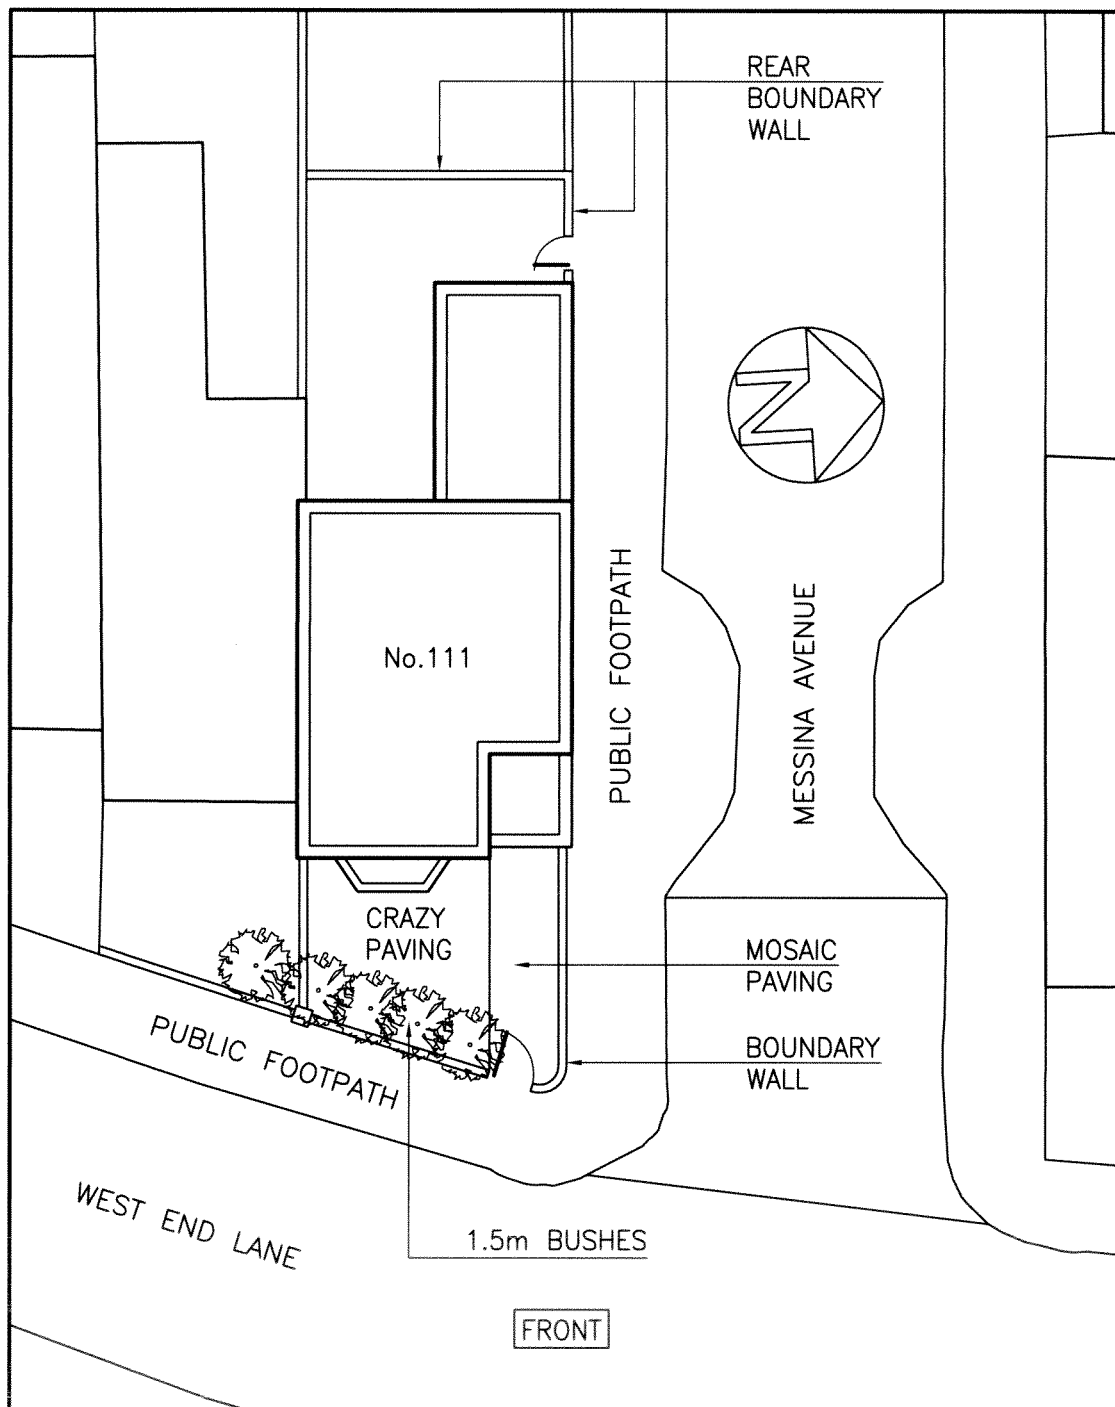

SITE BLOCK PLAN

SCALE 1:200

REV	DATE	DESCRIPTION	DRAWN	CHKD
REVISIONS				

Project 111A WEST END LANE WEST HAMPSTEAD LONDON NW6 4SY		Title SITE BLOCK PLAN		richardjackson intelligent engineering 28 High Street, Hadleigh, Ipswich, Suffolk IP7 5AP Tel: 01473 825300 Suite 408, 1 Aile Street, London E1 8DE Tel: 020 7448 9910 York House, 3 Station Court, Station Rd, Great Shelford, Cambs CB22 5NE Tel: 01223 314794 6 The Old Church, St. Matthews Road, Norwich, Norfolk NR1 1SP Tel: 01603 230240 The Wheelhouse, Bonde Mill, Stonehouse, Gloucestershire, GL10 3RF Tel: 01172 020070 Email Address: mal@rj-ie.co.uk Web Site: http://www.richardjackson.uk.com	
This drawing is to be read in conjunction with all other Engineer's drawings and all other project information. Any discrepancy between the Engineer's drawings and other project information is to be reported to the Engineer immediately.		Client MS S MACLEAN		Drawing No. 44434/S/04	
				Drawing Status ☐ INFORMATION ☒ APPROVAL ☐ COSTING ☐ TENDER ☐ CONSTRUCTION ☐ AS CONSTRUCTED	
Scale 1:200 @ A4	Drawn BH	Date SEPT 2013	Job Manager BTB	Checked	Approved BTB