


\_-----

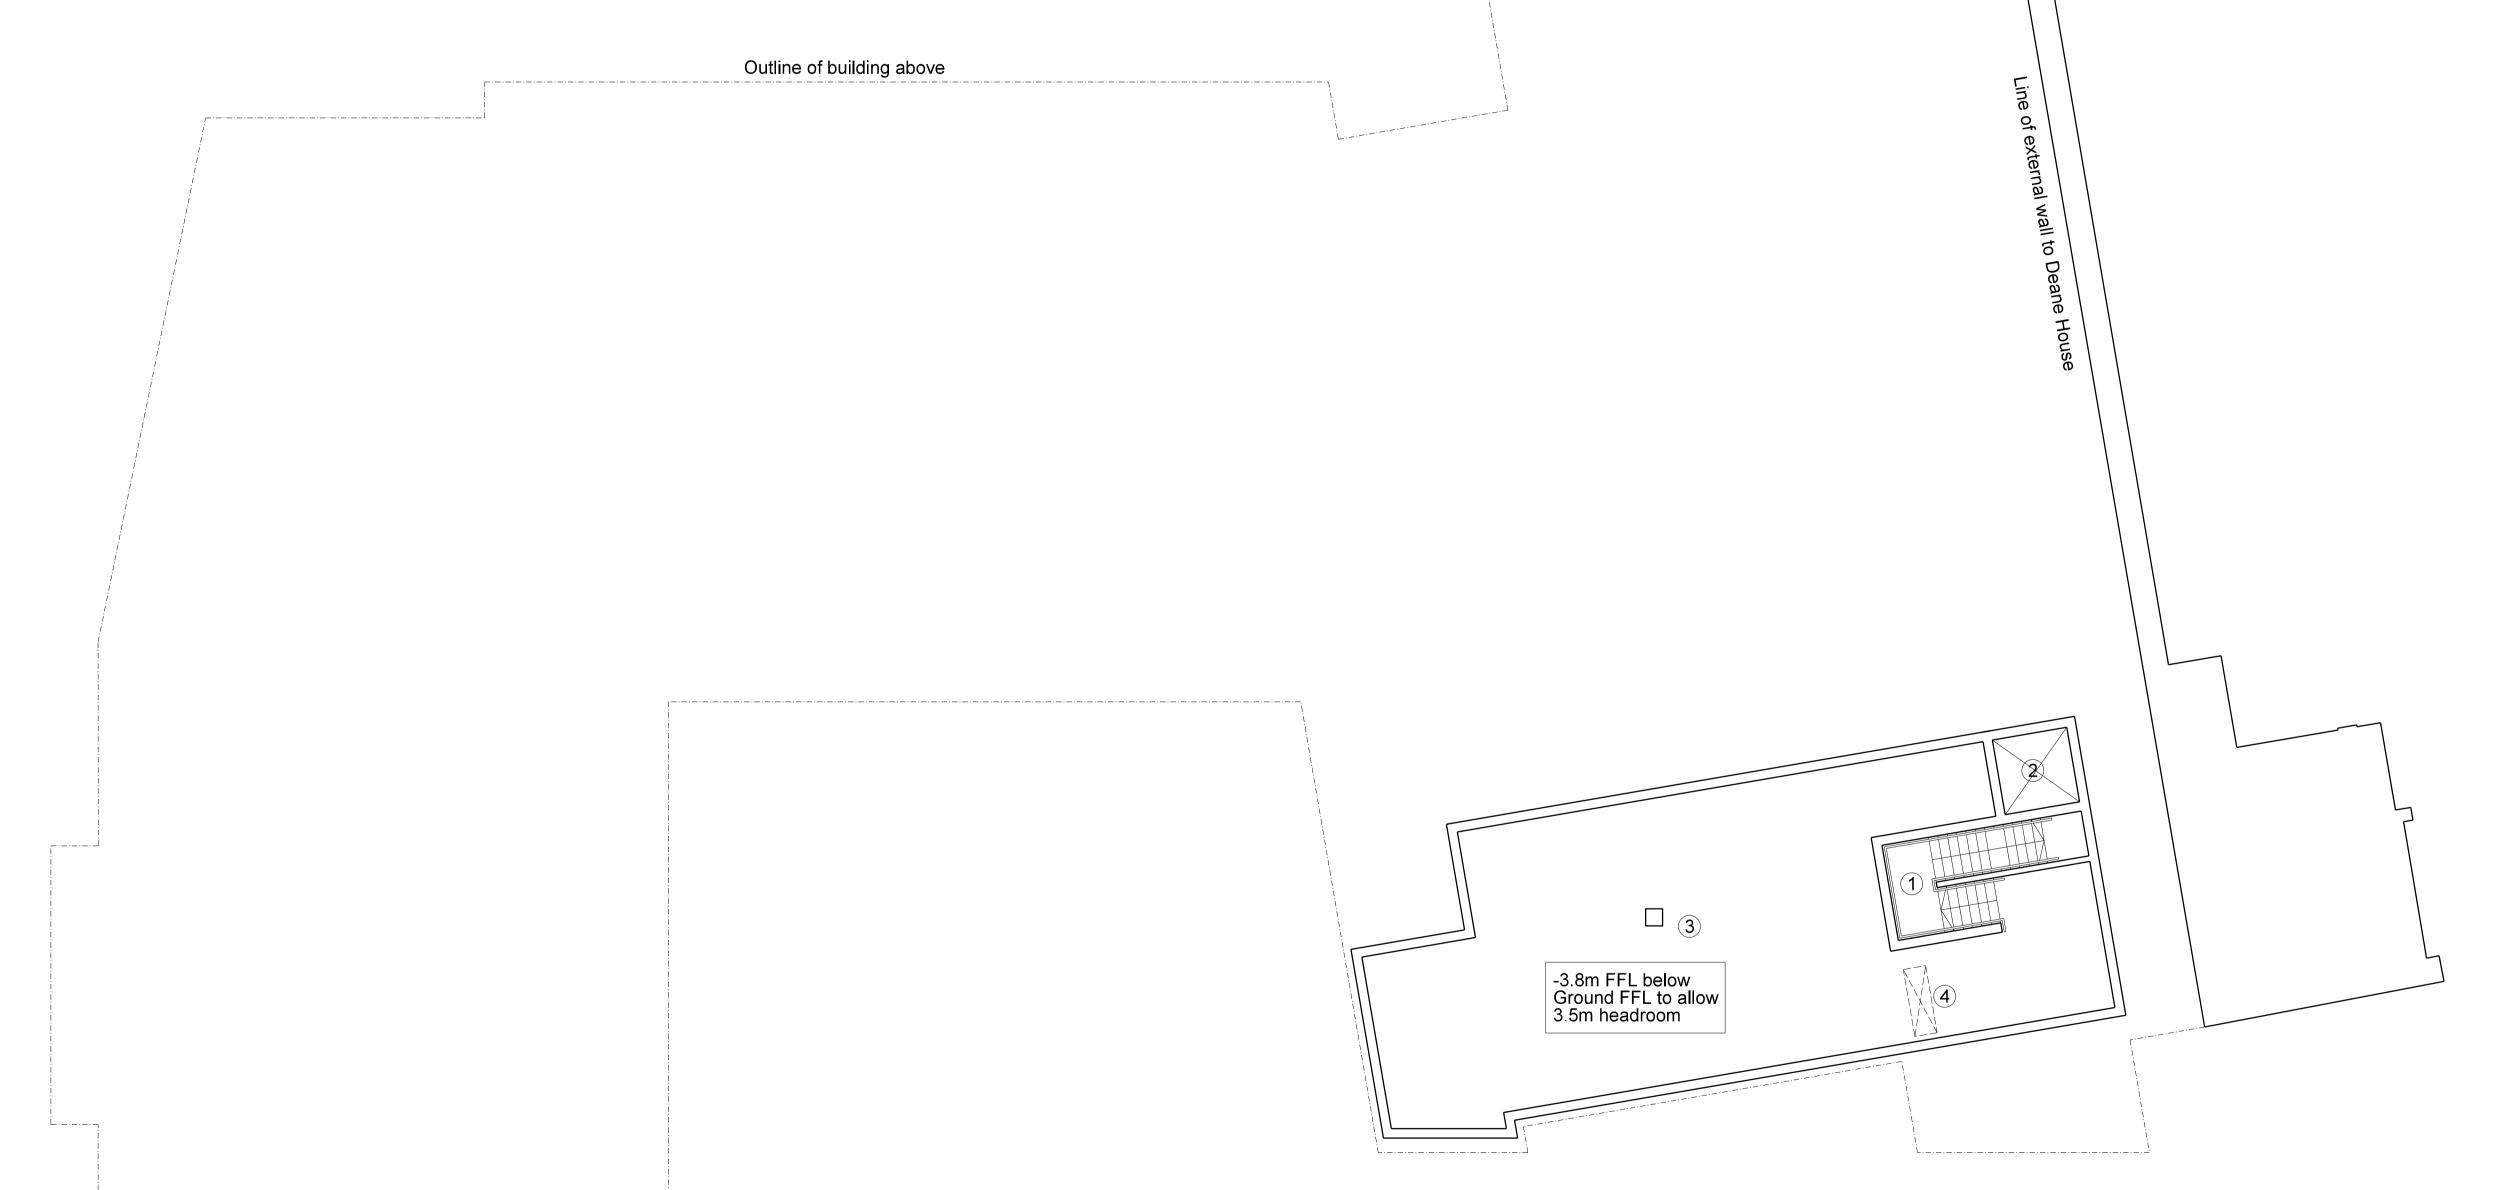

## GENERAL NOTES

FIGURED DIMENSIONS ARE TAKEN TO STRUCTURE UNLESS INDICATED OTHERWISE.
ALL DIMENSIONS TO BE CHECKED ON SITE PRIOR TO COMMENCEMENT OF WORK.
DRAWING TO BE READ IN CONJUNCTION WITH ALL OTHER ARCHIFECTS DRAWINGS, CONSULTANTS AND
SPECIALISTS DRAWINGS, CONSTRUCTION NOTES, SPECIFICATIONS AND EMPLOYER'S REQUIREMENTS WHERE
APPLICABLE.
ANY DISCREPANCY MUST BE BROUGHT TO THE ATTENTION OF PCKO, IF IN DOUBT, ASK.
ANY MODIFICATION TO THIS DRAWING MUST BE CARRIED OUT BY PCKO.
THIS DRAWING REMAINS UNDER THE COPYRIGHT OF PCKO ARCHITECTS LIMITED, PLEASE OBTAIN PERMISSION
BEFORE COPYING.
WHERE METHOD OF CONSTRUCTION INCORPORATES TIMBER/LIGHT GAUGE STEEL FRAME ALL ELEMENTS OF
FRAME INCLUDING STUD LOCATIONS, NOGGINS, SHEATHING, LIMIES, TRUSSESS AND WIND BRACKING TO BE TO
FRAME MANUFACTURERS DESIGN, DETAIL AND SPECIFICATION.
ALL STRUCTURAL ELEMENTS ARE SHOWN INDICATIVELY. FOR ALL ELEMENTS OF STRUCTURE REFER TO STRUCTURAL
ENGINEERS AND SPECIALIST SUB-CONTRACTORY ABBICATORS DESIGN, DETAIL AND SPECIFICATION.
ALL MECHANICAL AND ELECTRICAL ELEMENTS ARE SHOWN INDICATIVELY. FOR ALL MAE INSTALLATIONS REFER
TO BUILDING SERVICES ENGINEERS AND SPECIALIST SUB-CONTRACTOR'S DESIGN, DETAIL AND SPECIFICATION.


## LEGEND:

Access Stair
 Lifting arm and pit for replacement plant
 Basement (120m2 net of stair and lifting pit
 Flue Riser





Public Entrance-CIL

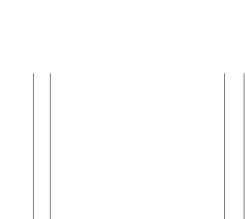

DATE REV. DESCRIPTION



45 - 51 LOWLANDS ROAD HARROW - ON - THE - HILL MIDDLESEX HA1 - 3AW TEL: 0208 - 864 - 7330 WWW.pcko.co.uk ARCHITECTS INTERIOR DESIGNERS
MASTER PLANNERS URBAN DESIGNERS

CLIENT	LB	Camden	
PROJECT			
rkojeci	Greer	nwood Plac	e
DRAWING	Base	ement Plan wood Cent	tre
STATUS	PLANNING		
SCALE	1:100@A1	DRAWN BY	TM
DATE	2013.08	CHECKED BY	PH
DRAWING NO. PL 164			REVISIO /
			1