


Existing South Elevation

Existing Front (West) Elevation

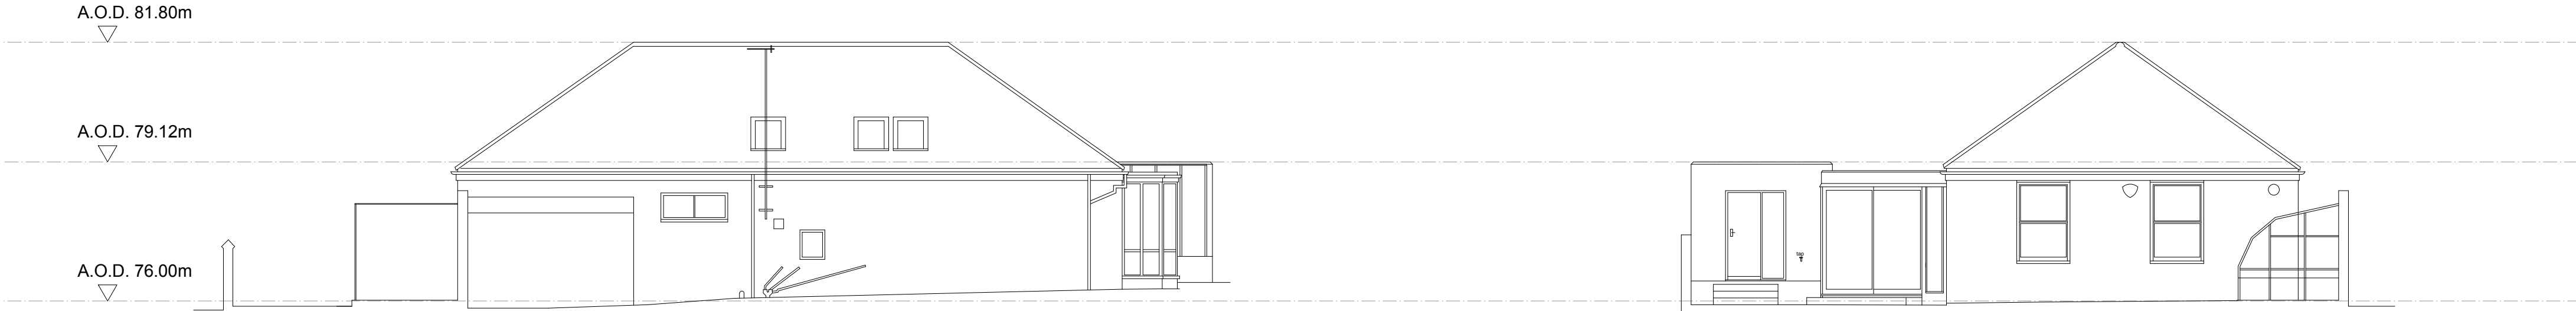

Existing North Elevation

Existing Rear (East) Elevation



Charlton
Brown
Architects

On CENTRE SURVEYS Ltd
LAND & BUILDING SURVEYORS
GEODETIC ENGINEERS
Satchwell Granary, New Street, Leamington Spa CV31 1HP
TEL: 01926 336239 FAX: 01926 316606
E-MAIL: info@oncentre.co.uk
A member of The Survey Association

16A Lyndhurst Gdns, London
Existing Elevations