


Section through SAFFRON HILL

Scale: 1:50@ A3

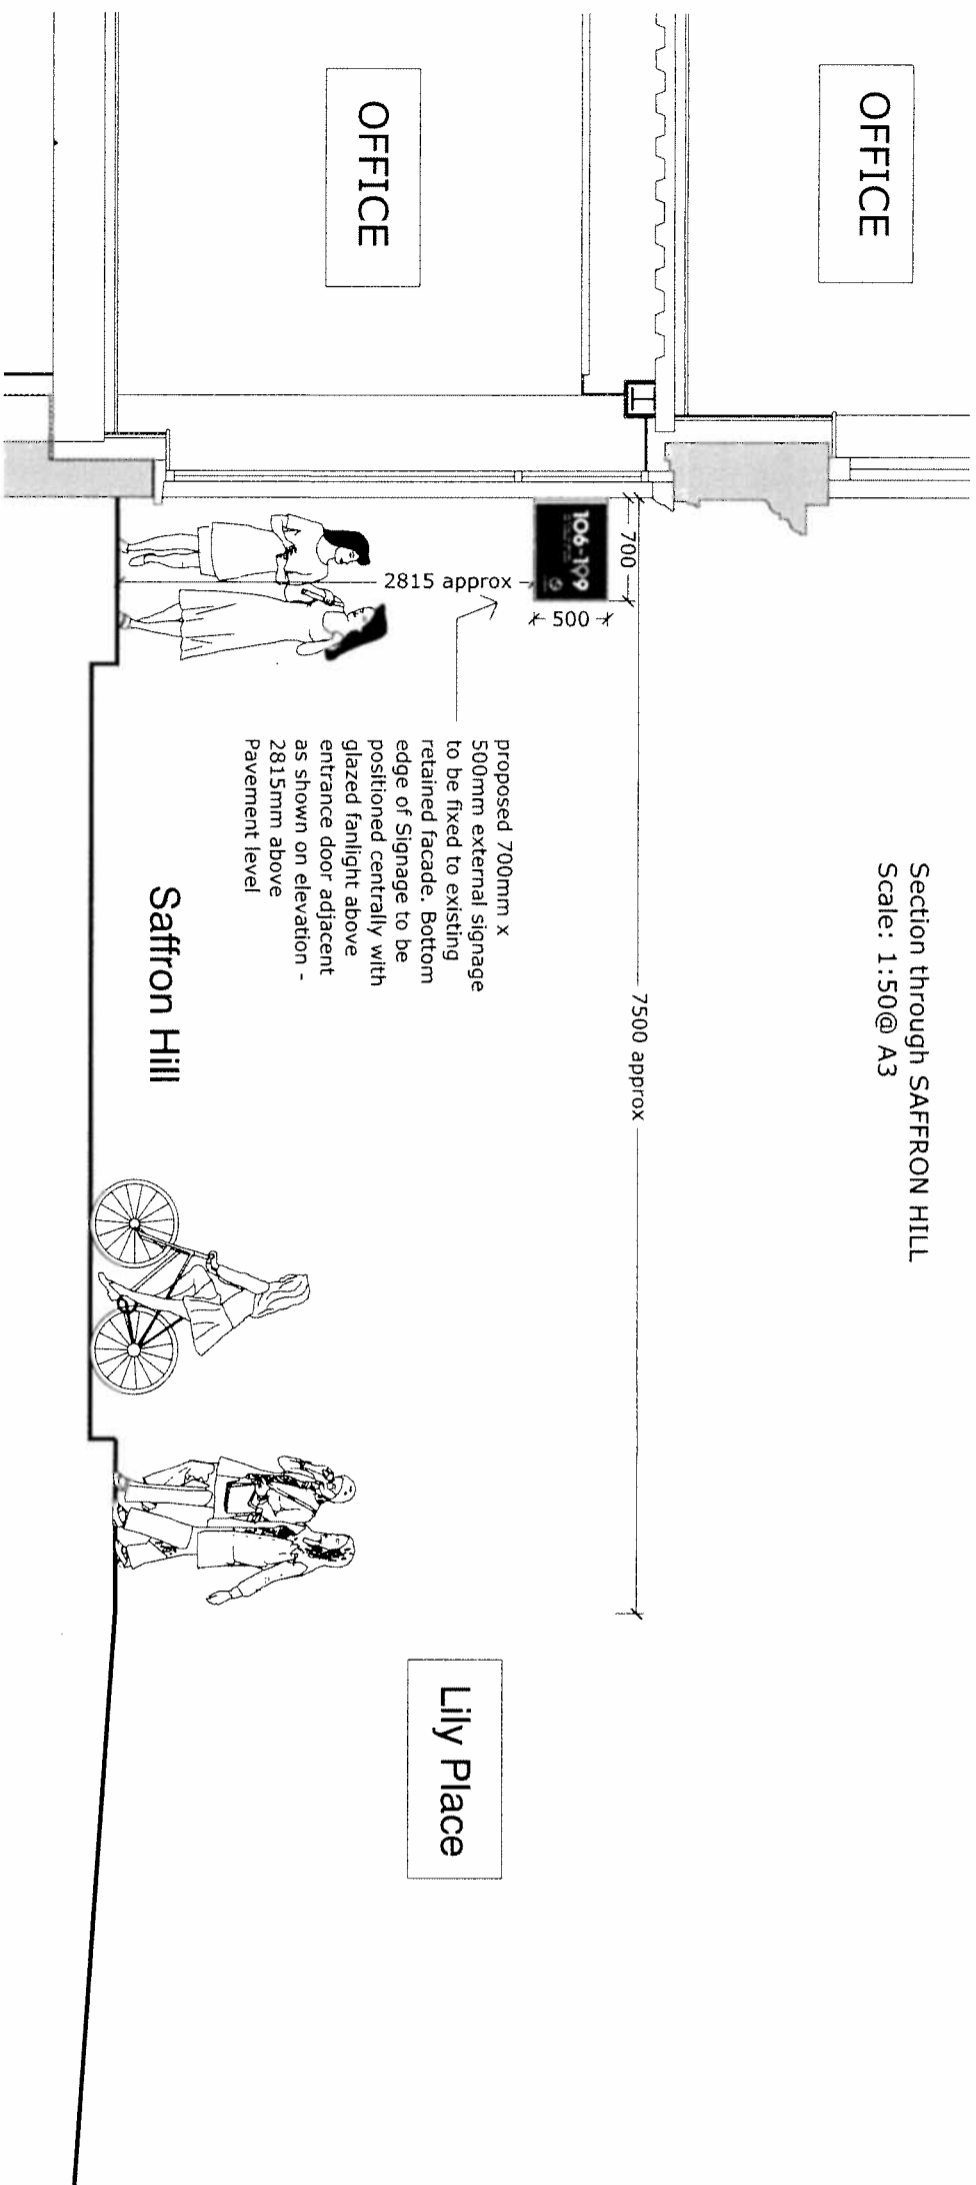

proposed 700mm x 500mm external signage to be fixed to existing retained facade. Bottom edge of Signage to be positioned centrally with glazed fanlight above entrance door adjacent as shown on elevation - 2815mm above Pavement level

PLANNING

Nash Partnership

Somerset Courthouse
23A Saffron Buildings
B&C 6th Fl
B&C 6th Fl 2

Tel: 01225 42622
Fax: 01225 42622
Email: info@nashpartnership.com


Drawn: JE Proj: JE JE Scale: Varies @ A3 Date first issued: 04.09.13

DRAWING NO: **10100(L)111** REVISION: **P1**


PROJECT: SAFFRON HILL

TITLE: EXTERNAL SIGNAGE DETAILS

Rev.	Date	Description	Drawn
P1	04.09.13	Planning application	JE

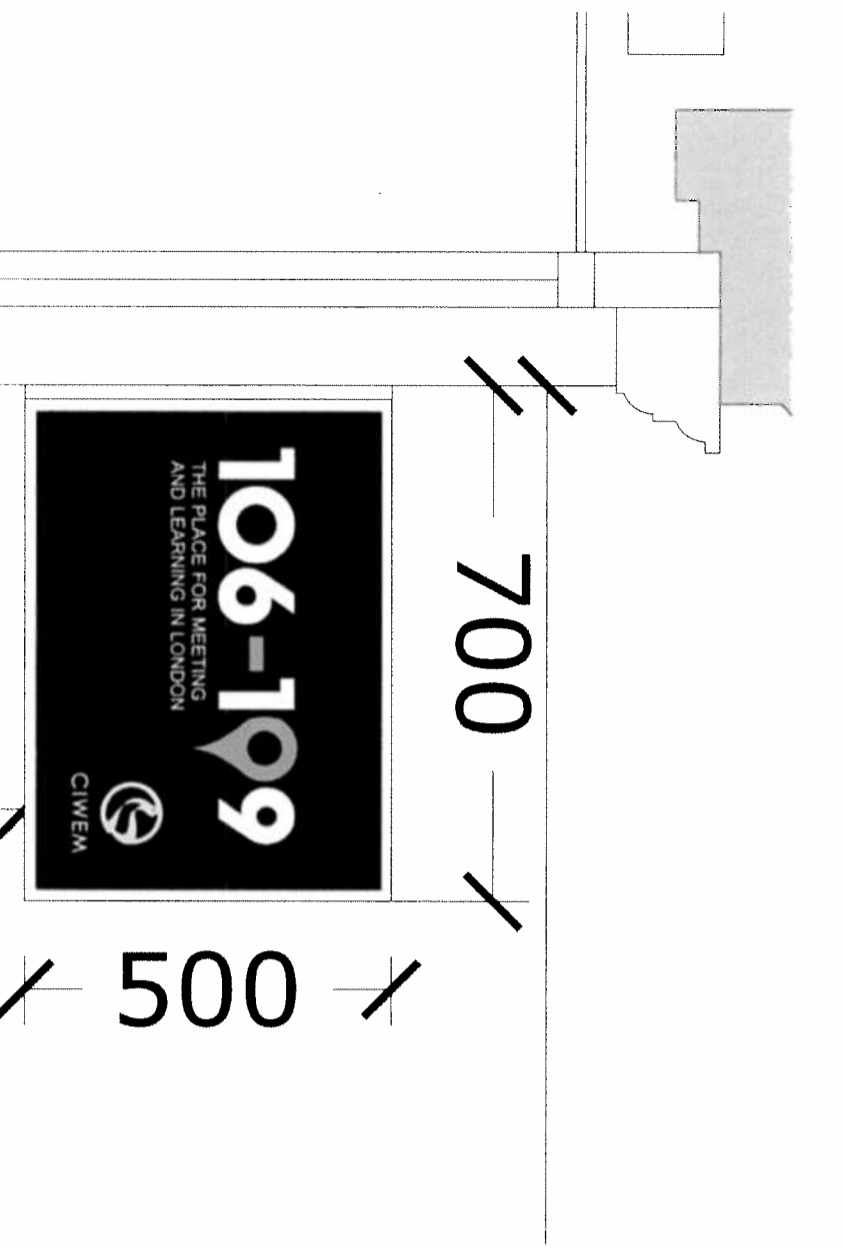

DETAIL ELEVATION OF SIGNAGE
Scale: 1:10@ A3

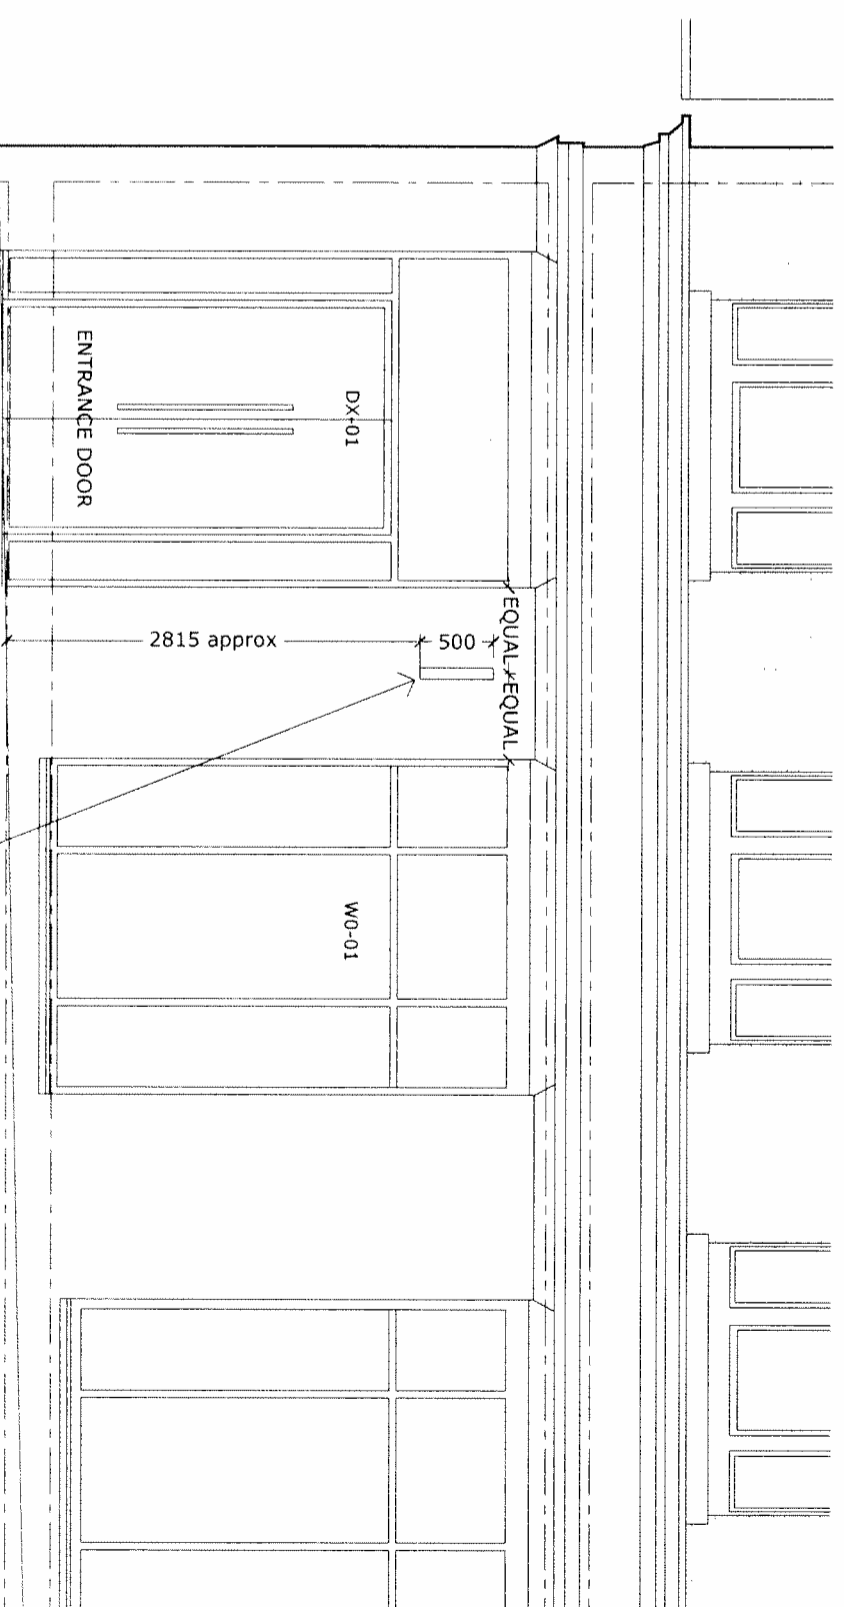

SAFFRON HILL Elevation
Scale: 1:50@ A3

proposed 700mm x 500mm external signage to be fixed to existing retained facade. Signage to be positioned centrally with glazed fanlight above entrance door adjacent - 2815mm above Pavement level

RESPONSIBILITY IS NOT ACCEPTED FOR ERRORS MADE BY OTHERS IN SCALING FROM THIS DRAWING. CONTRACTORS MUST CHECK ALL DIMENSIONS ON SITE. DESIGN AND CONSTRUCTION ARE THE RESPONSIBILITY OF THE ARCHITECT BEFORE PROCEEDING. THIS DRAWING IS COPYRIGHT.