


Drawing-No	21471 - B - 203	Revision	01
CAD-No	B-201b detail section	Drawn by/Date	22.03.2013, sen
Project	St. Edmunds Terrace, London NW8	Architect	Squire and Partners, London
Contractor		Checked	
Früh Scale: 1:1 1189 x 841 Status:		<input type="checkbox"/> A Approved for construction <input type="checkbox"/> B Approved for construction with consideration of the entered corrections, resubmission required <input type="checkbox"/> C Not approved for construction, resubmission required	
Title: Window Type 03 V-Section 203 - 203		Copyright by Metallbau Früh 05.07.2013, sen	
Revision	01	amended acc. comments	08.04.13

6
See Drawing
21471-B-204

VERTICAL SECTION
203 - 203

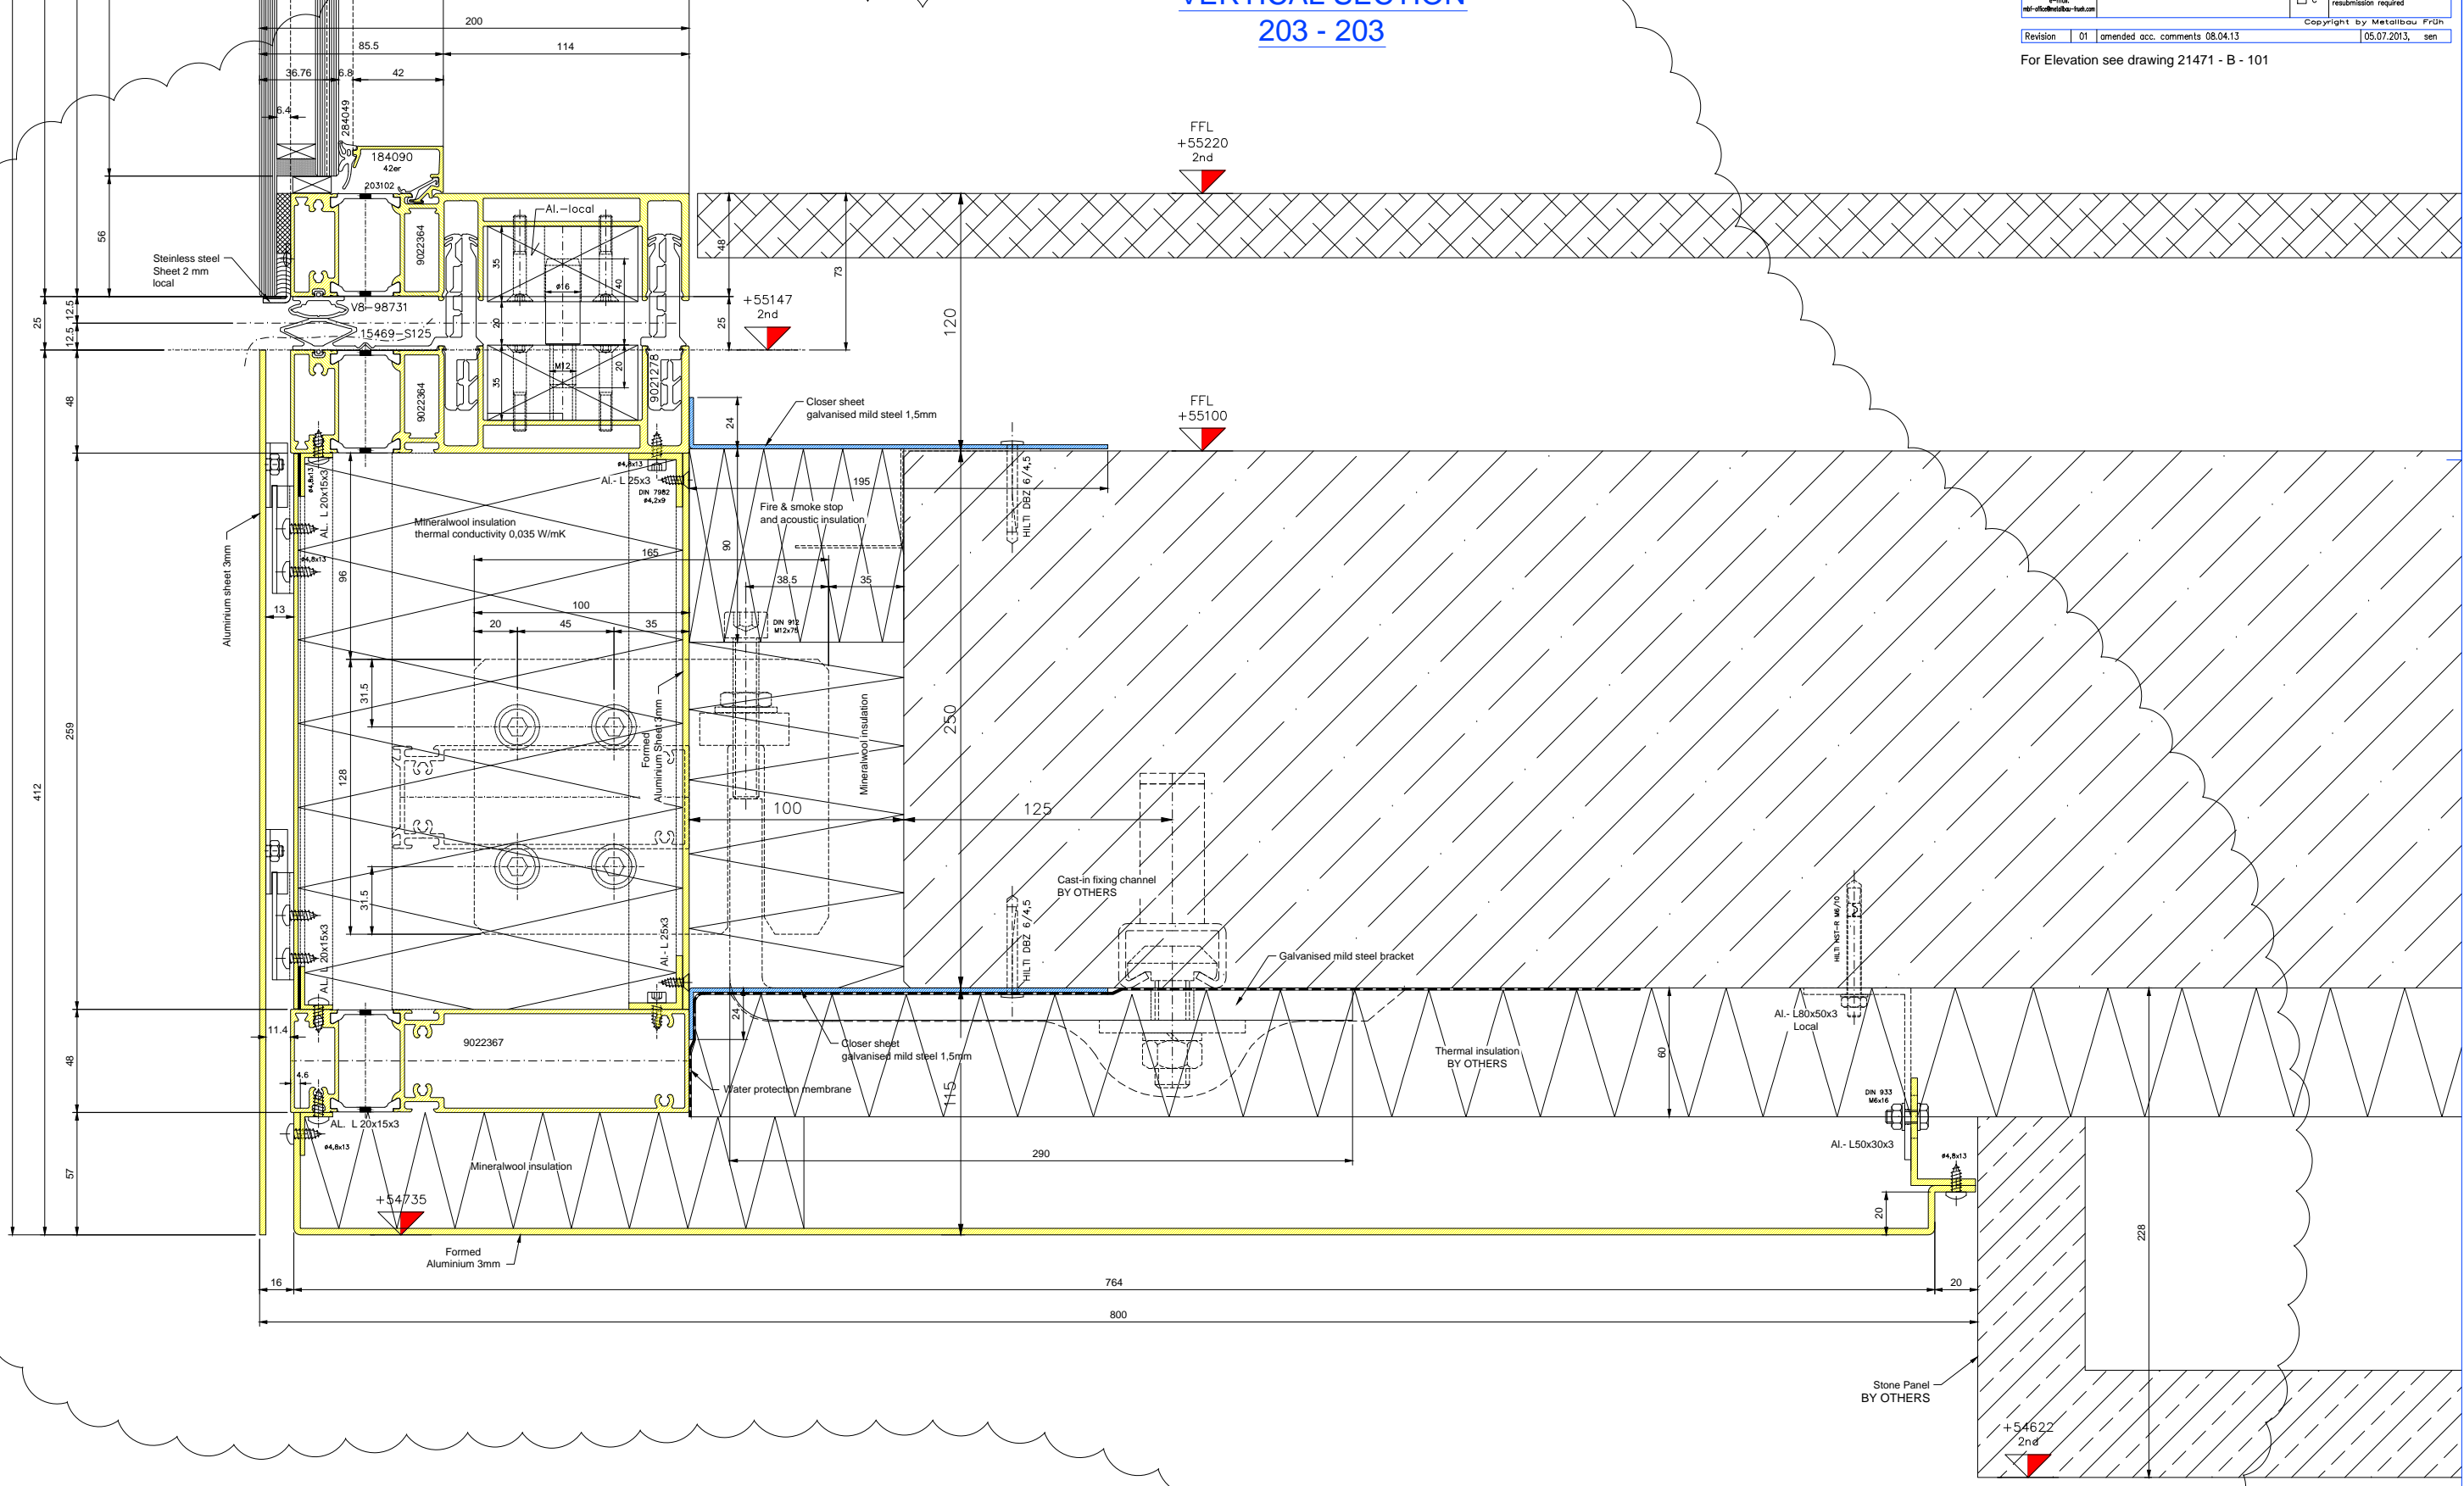

For Elevation see drawing 21471 - B - 101