


Drawing No	21471 - B - 204	Revision	01
Project No	21471	Drawn By/Date	22.03.2013, spm
Client	St James' Park, London, N8S	Checked	
Architect	Squire and Partners, London	Scale	1:1
Contractor		Scale	1:1
		Status	<input type="checkbox"/> A Approved for construction <input type="checkbox"/> B Approved for construction with conditions, modification required <input type="checkbox"/> C Approved for construction with conditions, modification required
		Title	Window Type 03 V-Section 204 - 204
		Copyright	Copyright by Mactechu Kft
		Revision	01   E-mail: acc.comments@06.04.13   05.07.2013, spm

For Elevation see drawing 21471 - B - 101

VERTICAL SECTION  
204 - 204

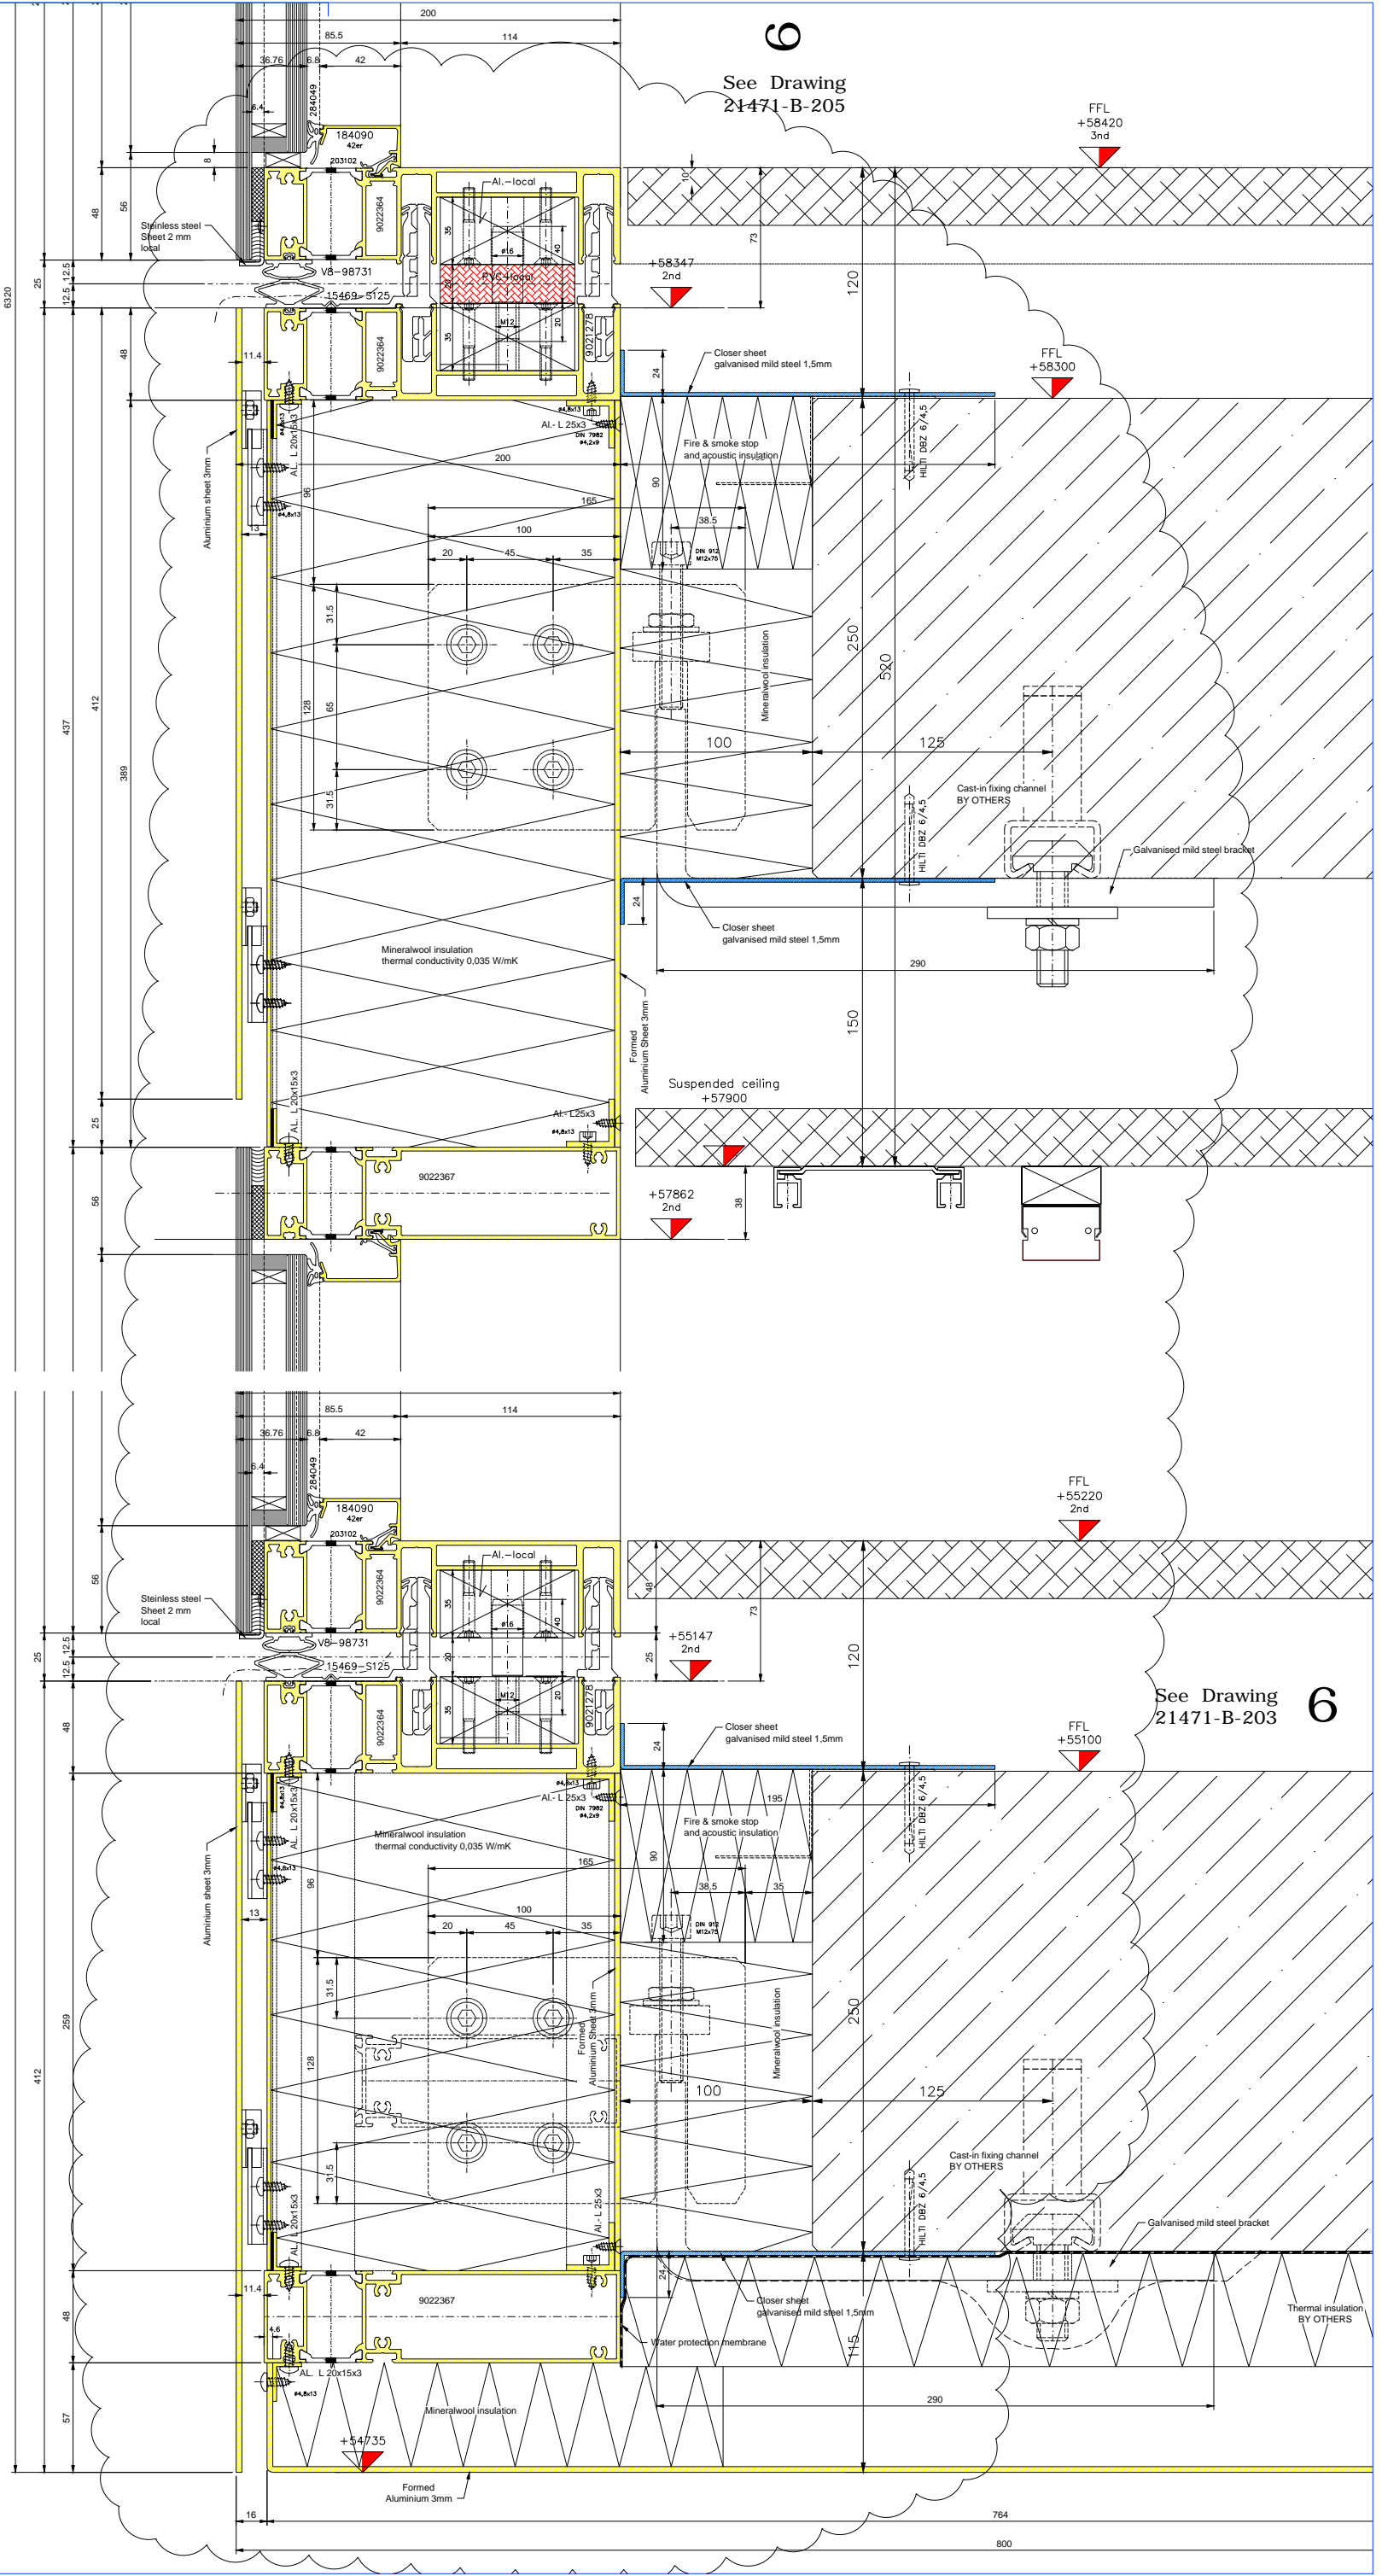

See Drawing 21471-B-203 6

See Drawing 21471-B-205 6