
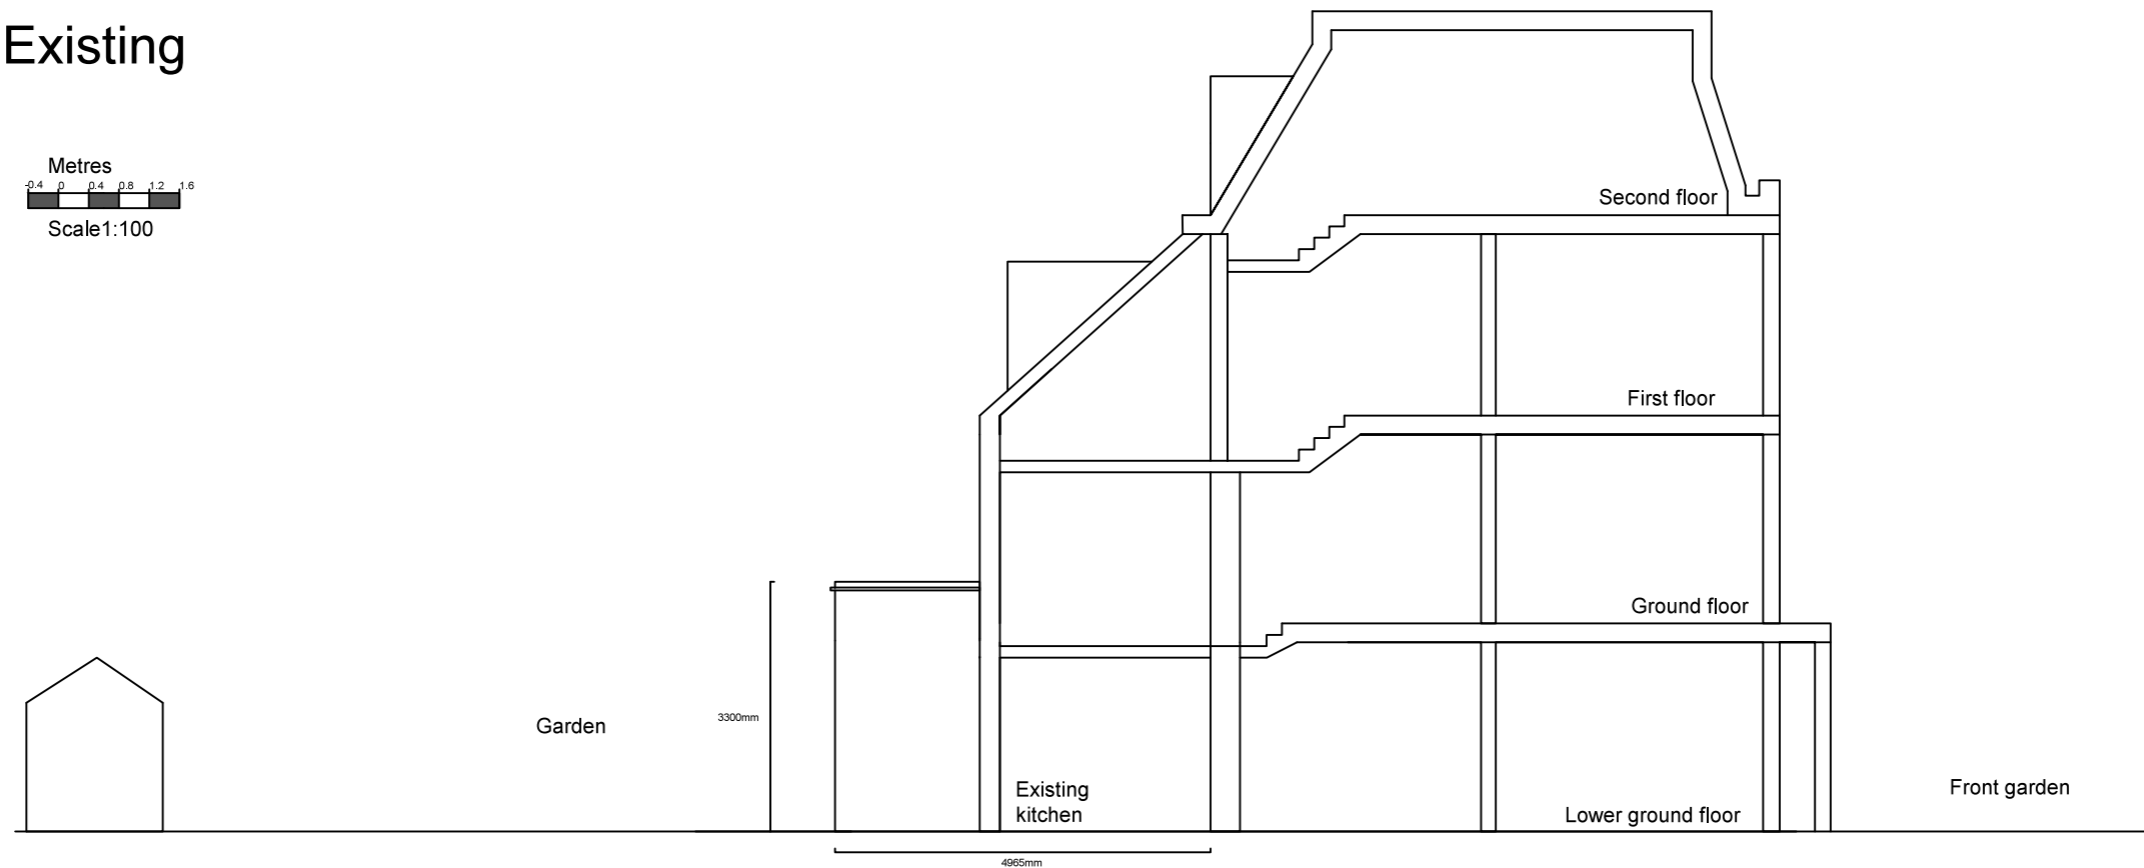


Existing

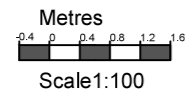

Site: Lower Ground Floor
 154 Leighton Road
 Kentish Town
 London
 NW5 2RE

Drawing:
 Existing Cross Section

For: Philip Payne

Scale: 1:100 @ A3

Date: 14/08/2013

DWG: LR-ECS-02