


Existing

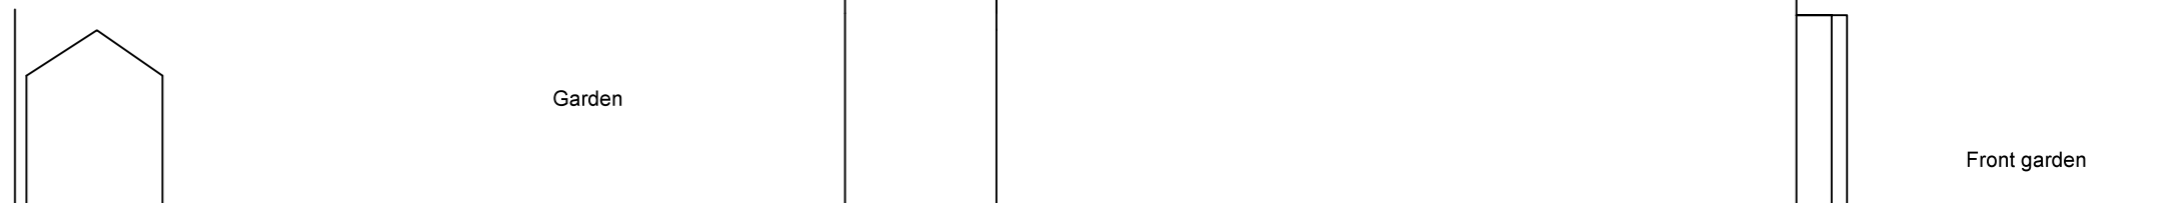

Metres
0.4 0.8 1.2 1.6
Scale 1:100

Proposed



Site: Lower Ground Floor
154 Leighton Road
Kentish Town
London
NW5 2RE

Drawing:
West Side Elevation

For: Philip Payne

Scale: 1:100 @ A3

Date: 14/08/2013

DWG: LR-WSE-06