
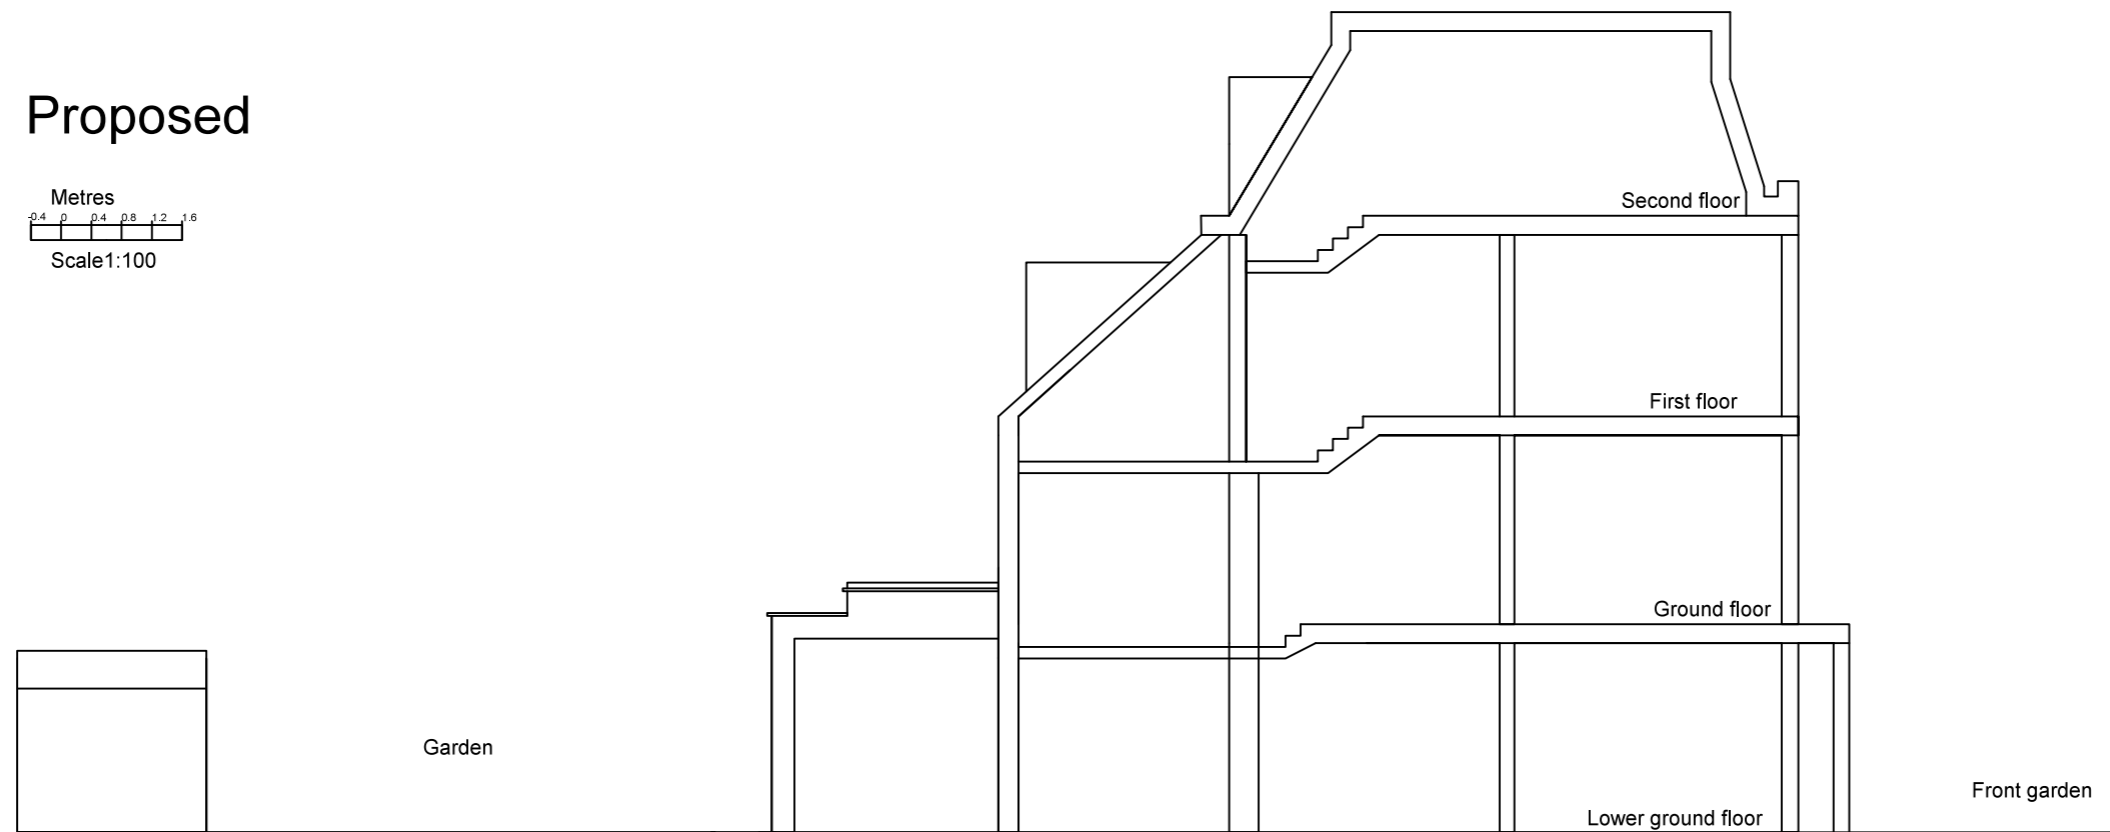


Proposed

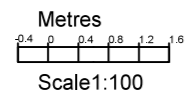

Site: Lower Ground Floor  
 154 Leighton Road  
 Kentish Town  
 London  
 NW5 2RE

Drawing:  
 Proposed Cross Section

For: Philip Payne

Scale: 1:100 @ A3

Date: 14/08/2013

DWG: LR-PCS-05