




01 West Elevation (BLOCK 01) 10004_E_PH_G251_001
 006.1 01 006.2 01 006.3 01 006.4 01 006.5 01 006.6 01

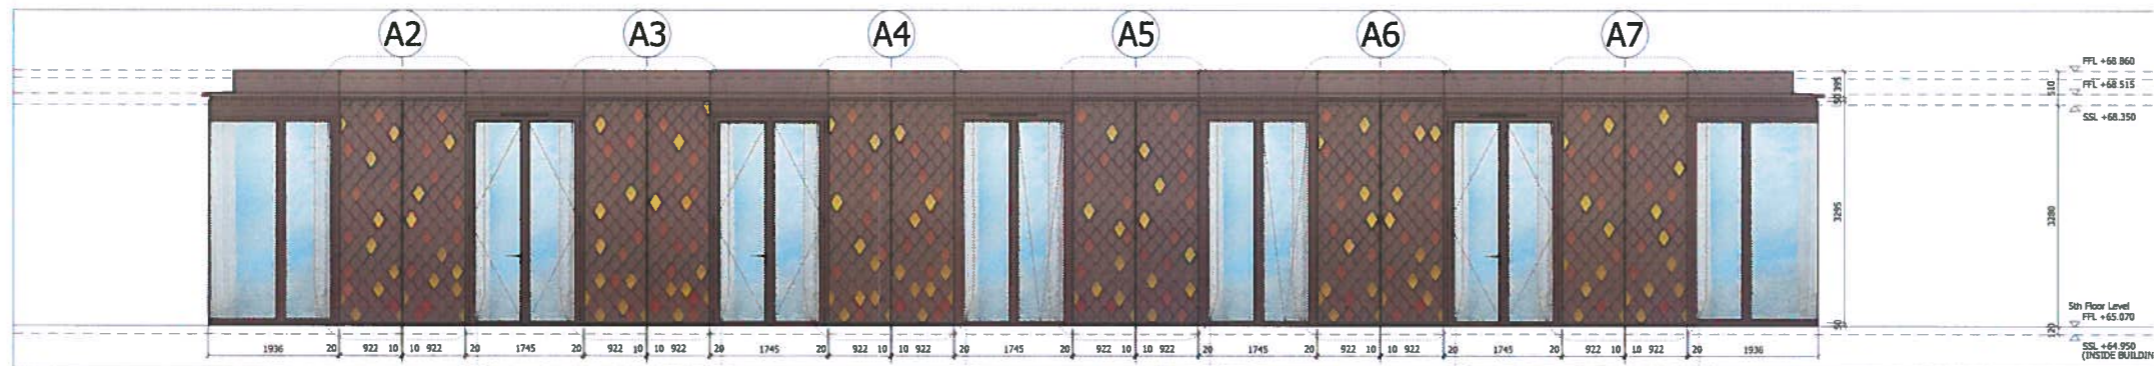

02 East Elevation (BLOCK 01) 10004_E_PH_G251_001
 006.7 01 006.8 01 006.9 01 006.10 01 006.11 01 006.12 01

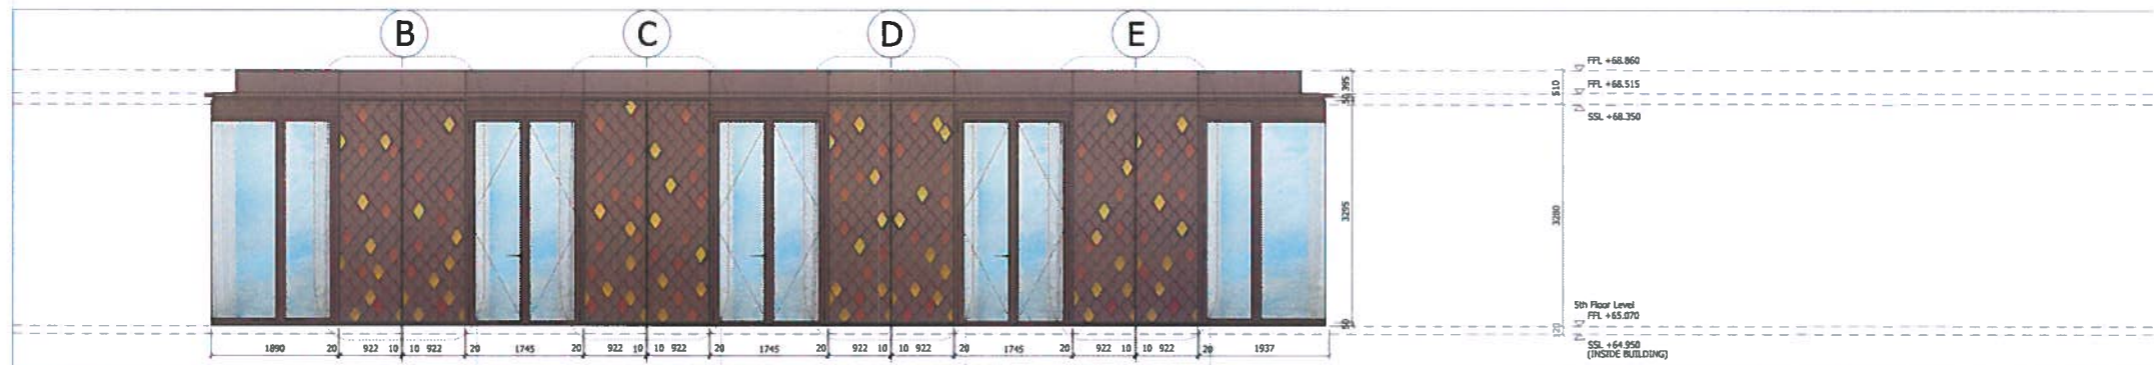

03 South Elevation (BLOCK 01) 10004_E_PH_G251_001
 006.13 01 006.14 01 006.15 01 006.16 01

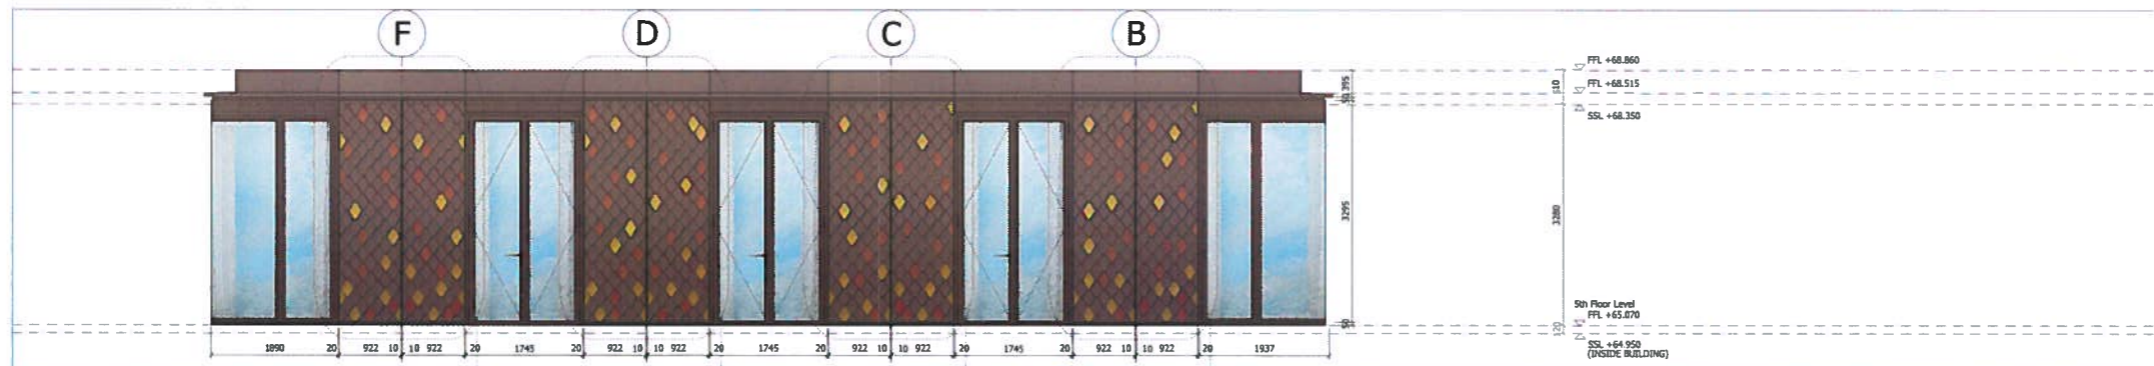

04 North Elevation (BLOCK 01) 10004_E_PH_G251_001
 006.17 01 006.18 01 006.19 01 006.20 01

Zeichnung-Nr	21471 - D - 110	00
CAD-Nr	D-109a Tecu modification	Zeichner/ Datum 14.08.2013, HS
Projekt	St. Edmunds Terrace, London	
Architekt	Squire & Partners Architects, London	
Auftraggeber	Wace, London	Prüfer

Früh <small>Metabou Früh GmbH / UK Ltd www.metabou-frueh.com Tel. +49 (0)7465 9910-0 e-mail: info@metabou-frueh.com</small>	Messtab: NTS 1189 x 841 Status:	<input type="checkbox"/> A Zur Ausführung freigegeben <input type="checkbox"/> B Zur Ausführung unter Berücksichtigung der empfohlenen Korrekturen freigegeben <input type="checkbox"/> C Zur Ausführung nicht freigegeben. Fehlerverträge erforderlich.
	Titel: St. Edmunds Terrace Block 1 Shingle Elevation	