
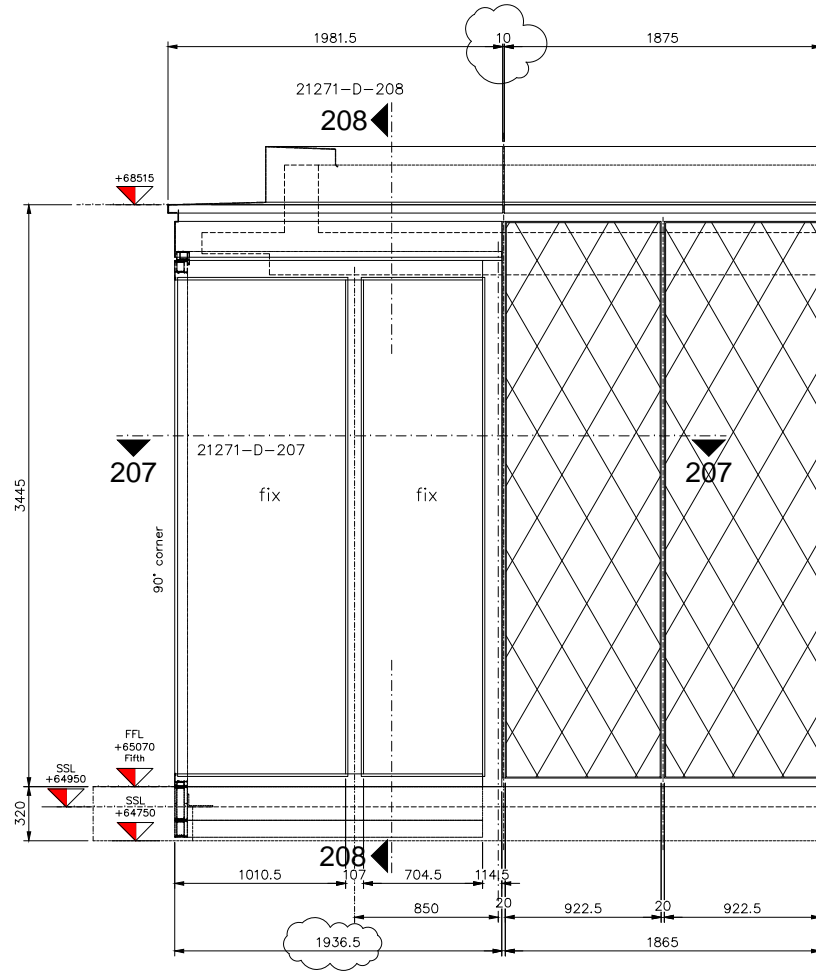


Drawing-No	21471 - D - 101	Revision	02
CAD-No	D-201d detail section	Drawn by/Date	27.05.13 E. Senior
Project	St. Edmunds Terrace, London NW8	Architect	Squire and Partners, London
Contractor		Checked	
Früh Scale: 1:15 1189 x 841 Status:		<input type="checkbox"/> A Approved for construction <input type="checkbox"/> B Approved for construction with consideration of the entered corrections, resubmission required <input type="checkbox"/> C Not approved for construction, resubmission required	
Title: Window Type 01 Level 5 Elevation		Copyright by Metallbau Früh	
Revision	01	amended acc. comments 26.06.13	22.07.2013, sen
Revision	02	amended acc. comments 30.07.13	07.08.2013, sen

BLOCK 1
Pos. 101/121
Pos. 107/108 Handed
Pos. 112/113
Pos. 116/117 Handed

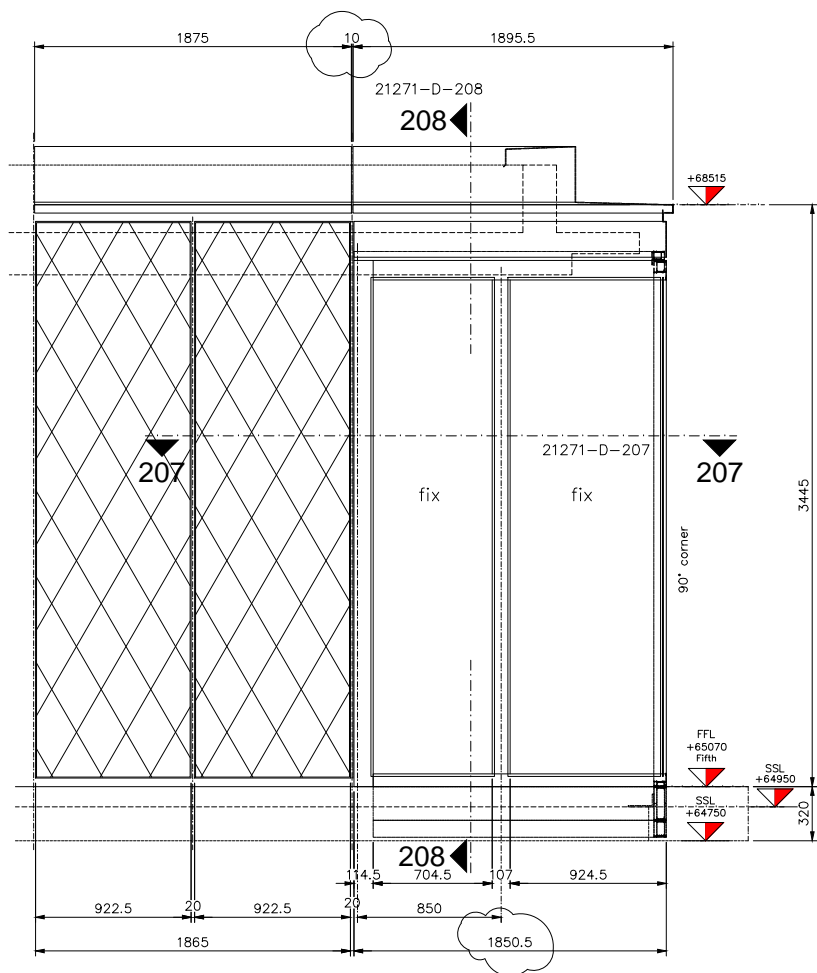

FOR CONSTRUCTION

ELEVATION

with Trickle vent (T)

BLOCK 1
Pos. 102
Pos. 106

BLOCK 2
Pos. 123
Pos. 134
Pos. 138
Pos. 143



BLOCK 3
Pos. 146
Pos. 167

without

BLOCK 1
Pos. 103
Pos. 109
Pos. 110
Pos. 111
Pos. 118
Pos. 119
Pos. 120

BLOCK 2
Pos. 130
Pos. 133

BLOCK 3
Pos. 147
Pos. 148
Pos. 168
Pos. 169

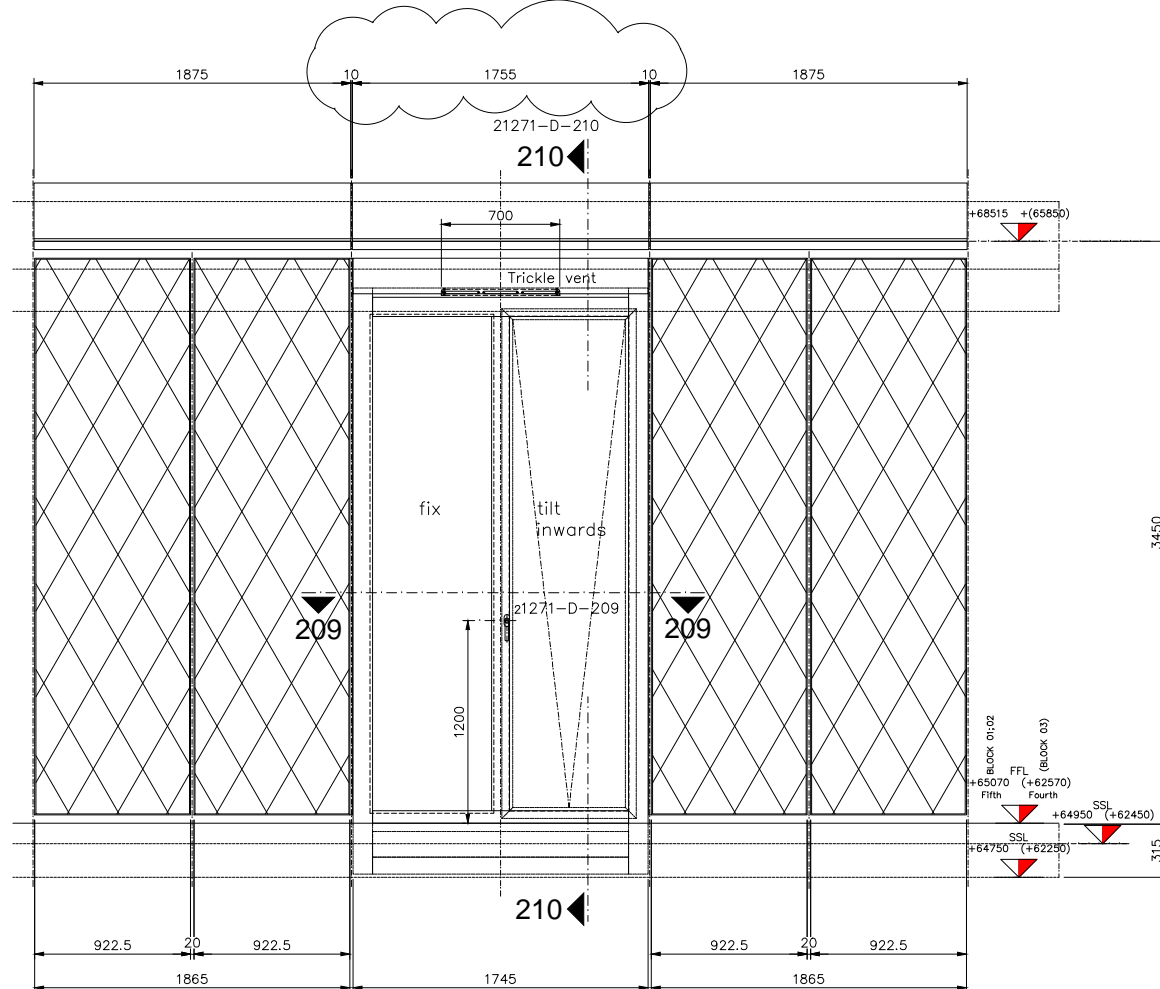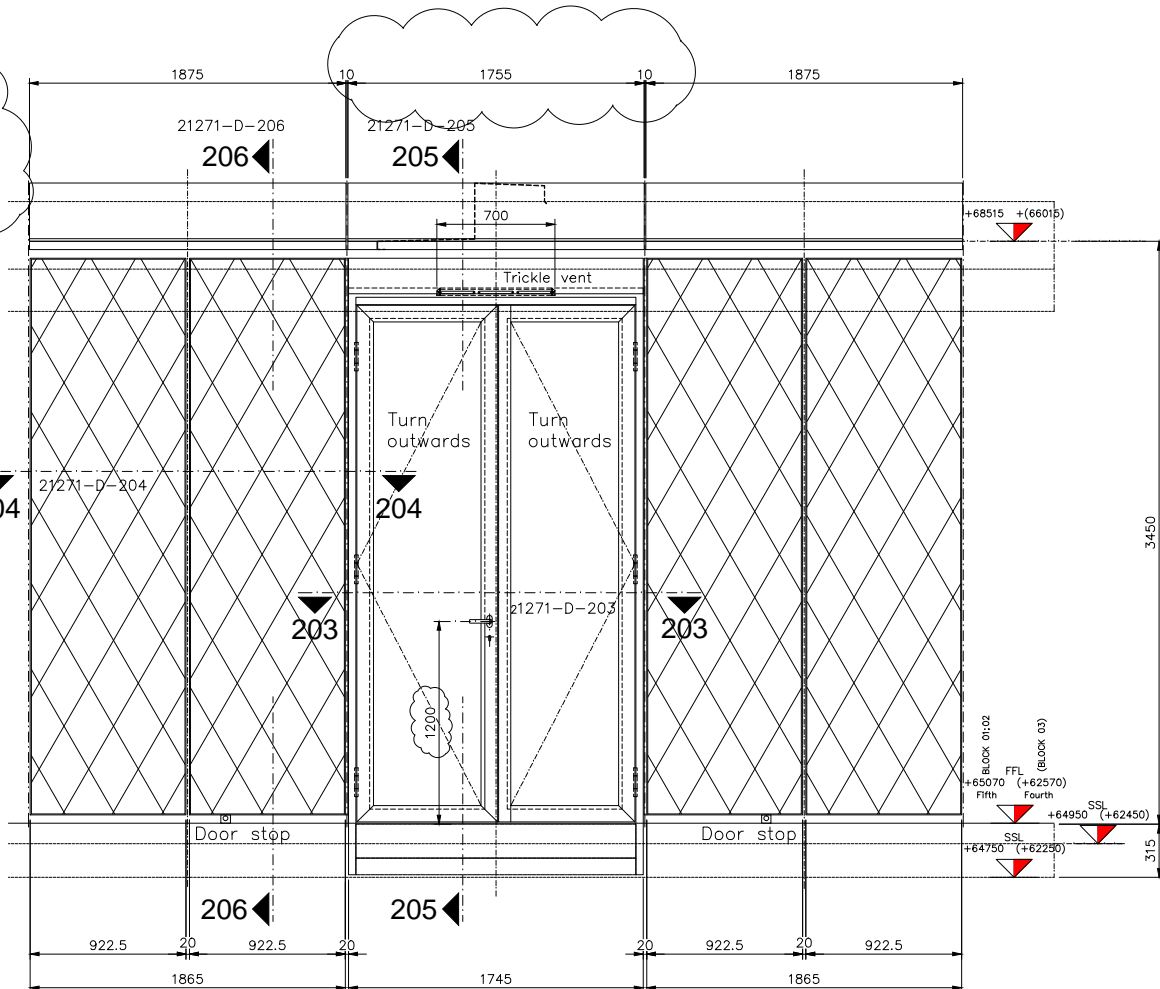

with Trickle vent (T)

BLOCK 1
Pos. 104
Pos. 114 Handed
Pos. 115

BLOCK 2
Pos. 161 Handed

without

BLOCK 1
Pos. 105

BLOCK 2
Pos. 128 Handed
Pos. 137
Pos. 140

BLOCK 3
Pos. 151
Pos. 149
Pos. 164 Handed