


VERTICAL SECTION
201 - 201

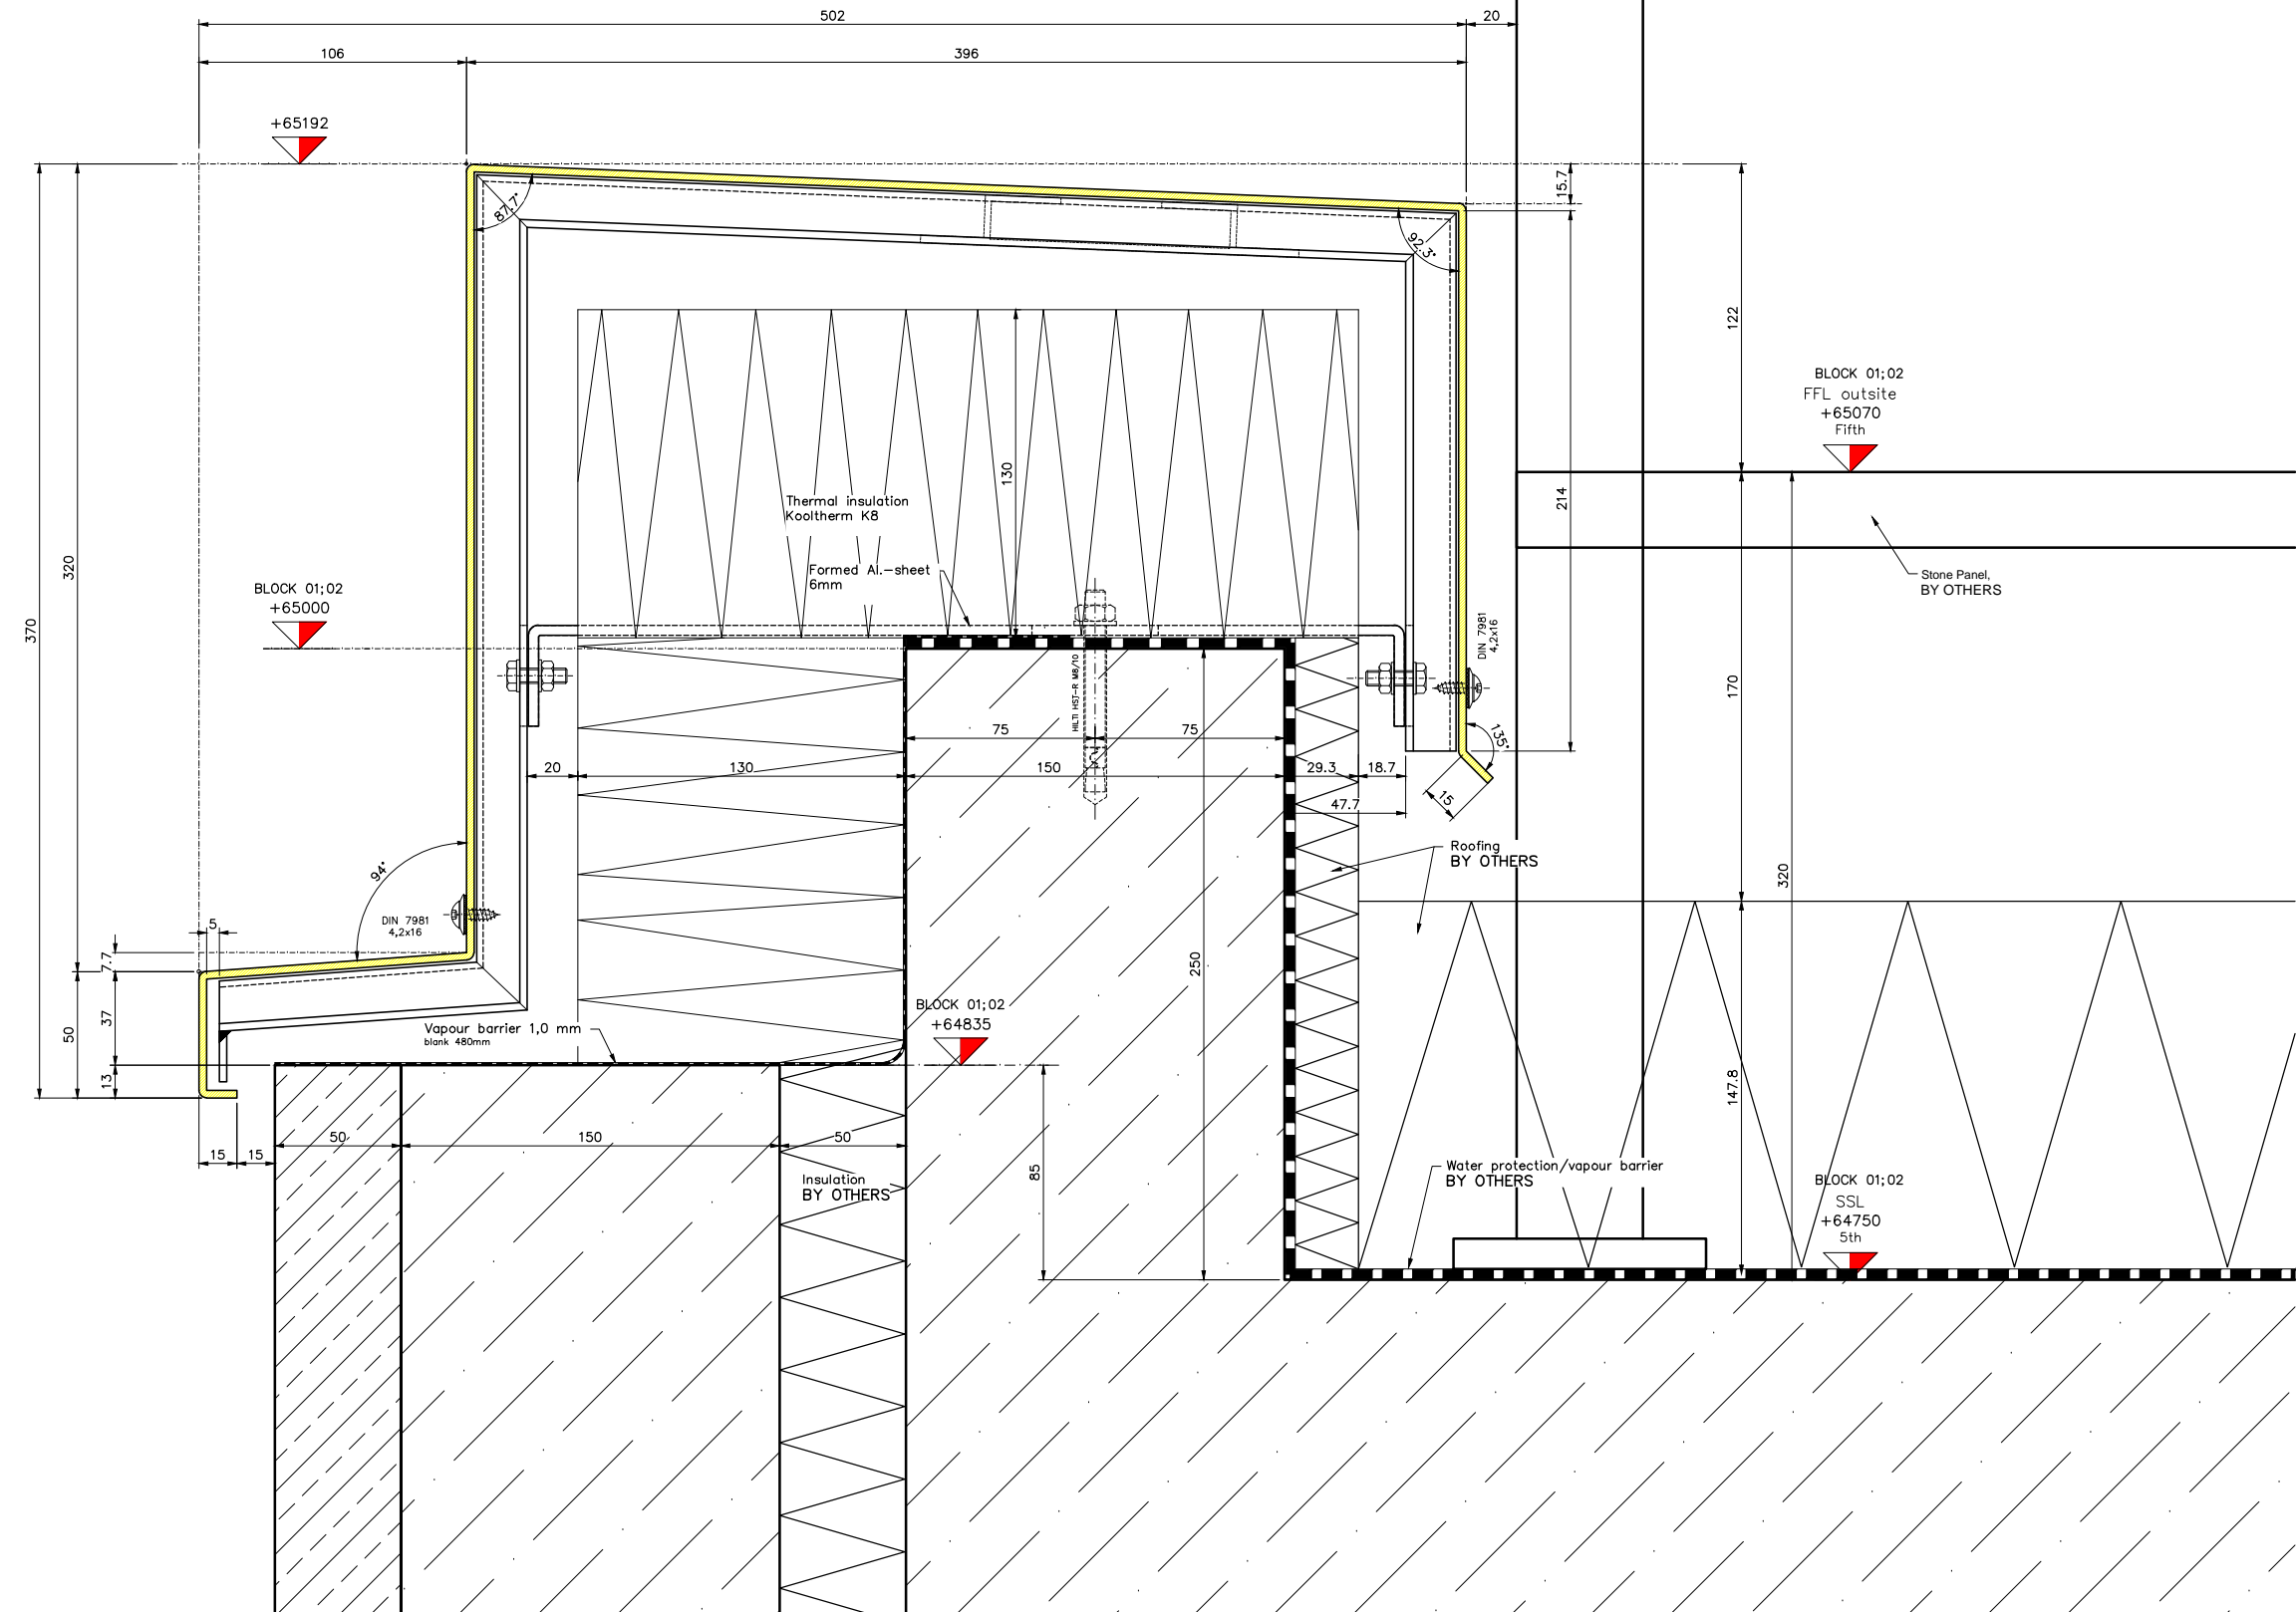

Revision	01	amended	13.08.2013	sen	
Drawing-No	21471 - D - 201			Revision	01
CAD-No	D-201d detail section			Drawn by/Date	05.04.2013 sen
Project	St. Edmunds Terrace, London NW8				
Architect	Squire and Partners, London				
Contractor		Checked			
Früh	Scale:	1:1	1189 x 841	Status	
Metallbau Fröh GmbH / UK Ltd www.metallbau-frueh.com Tel: +49 (0)365 890-0 e-mail: info@metallbau-frueh.com	Title:	Window Type 02 Roof Terrace Cladding V - Section 201 - 201			<input type="checkbox"/> A Approved for construction <input type="checkbox"/> B Approved for construction with consideration of the entered corrections, resubmission required <input type="checkbox"/> C Not approved for construction, resubmission required
Copyright by Metallbau Fröh					