
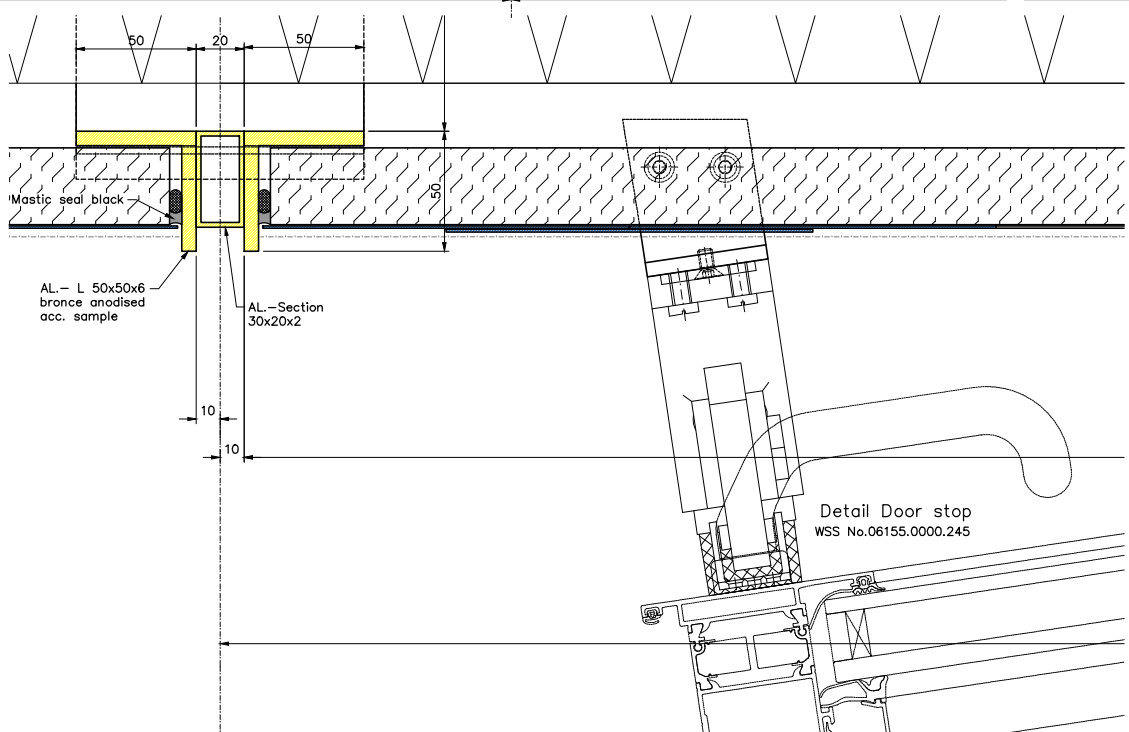


HORIZONTAL SECTION 203 - 203

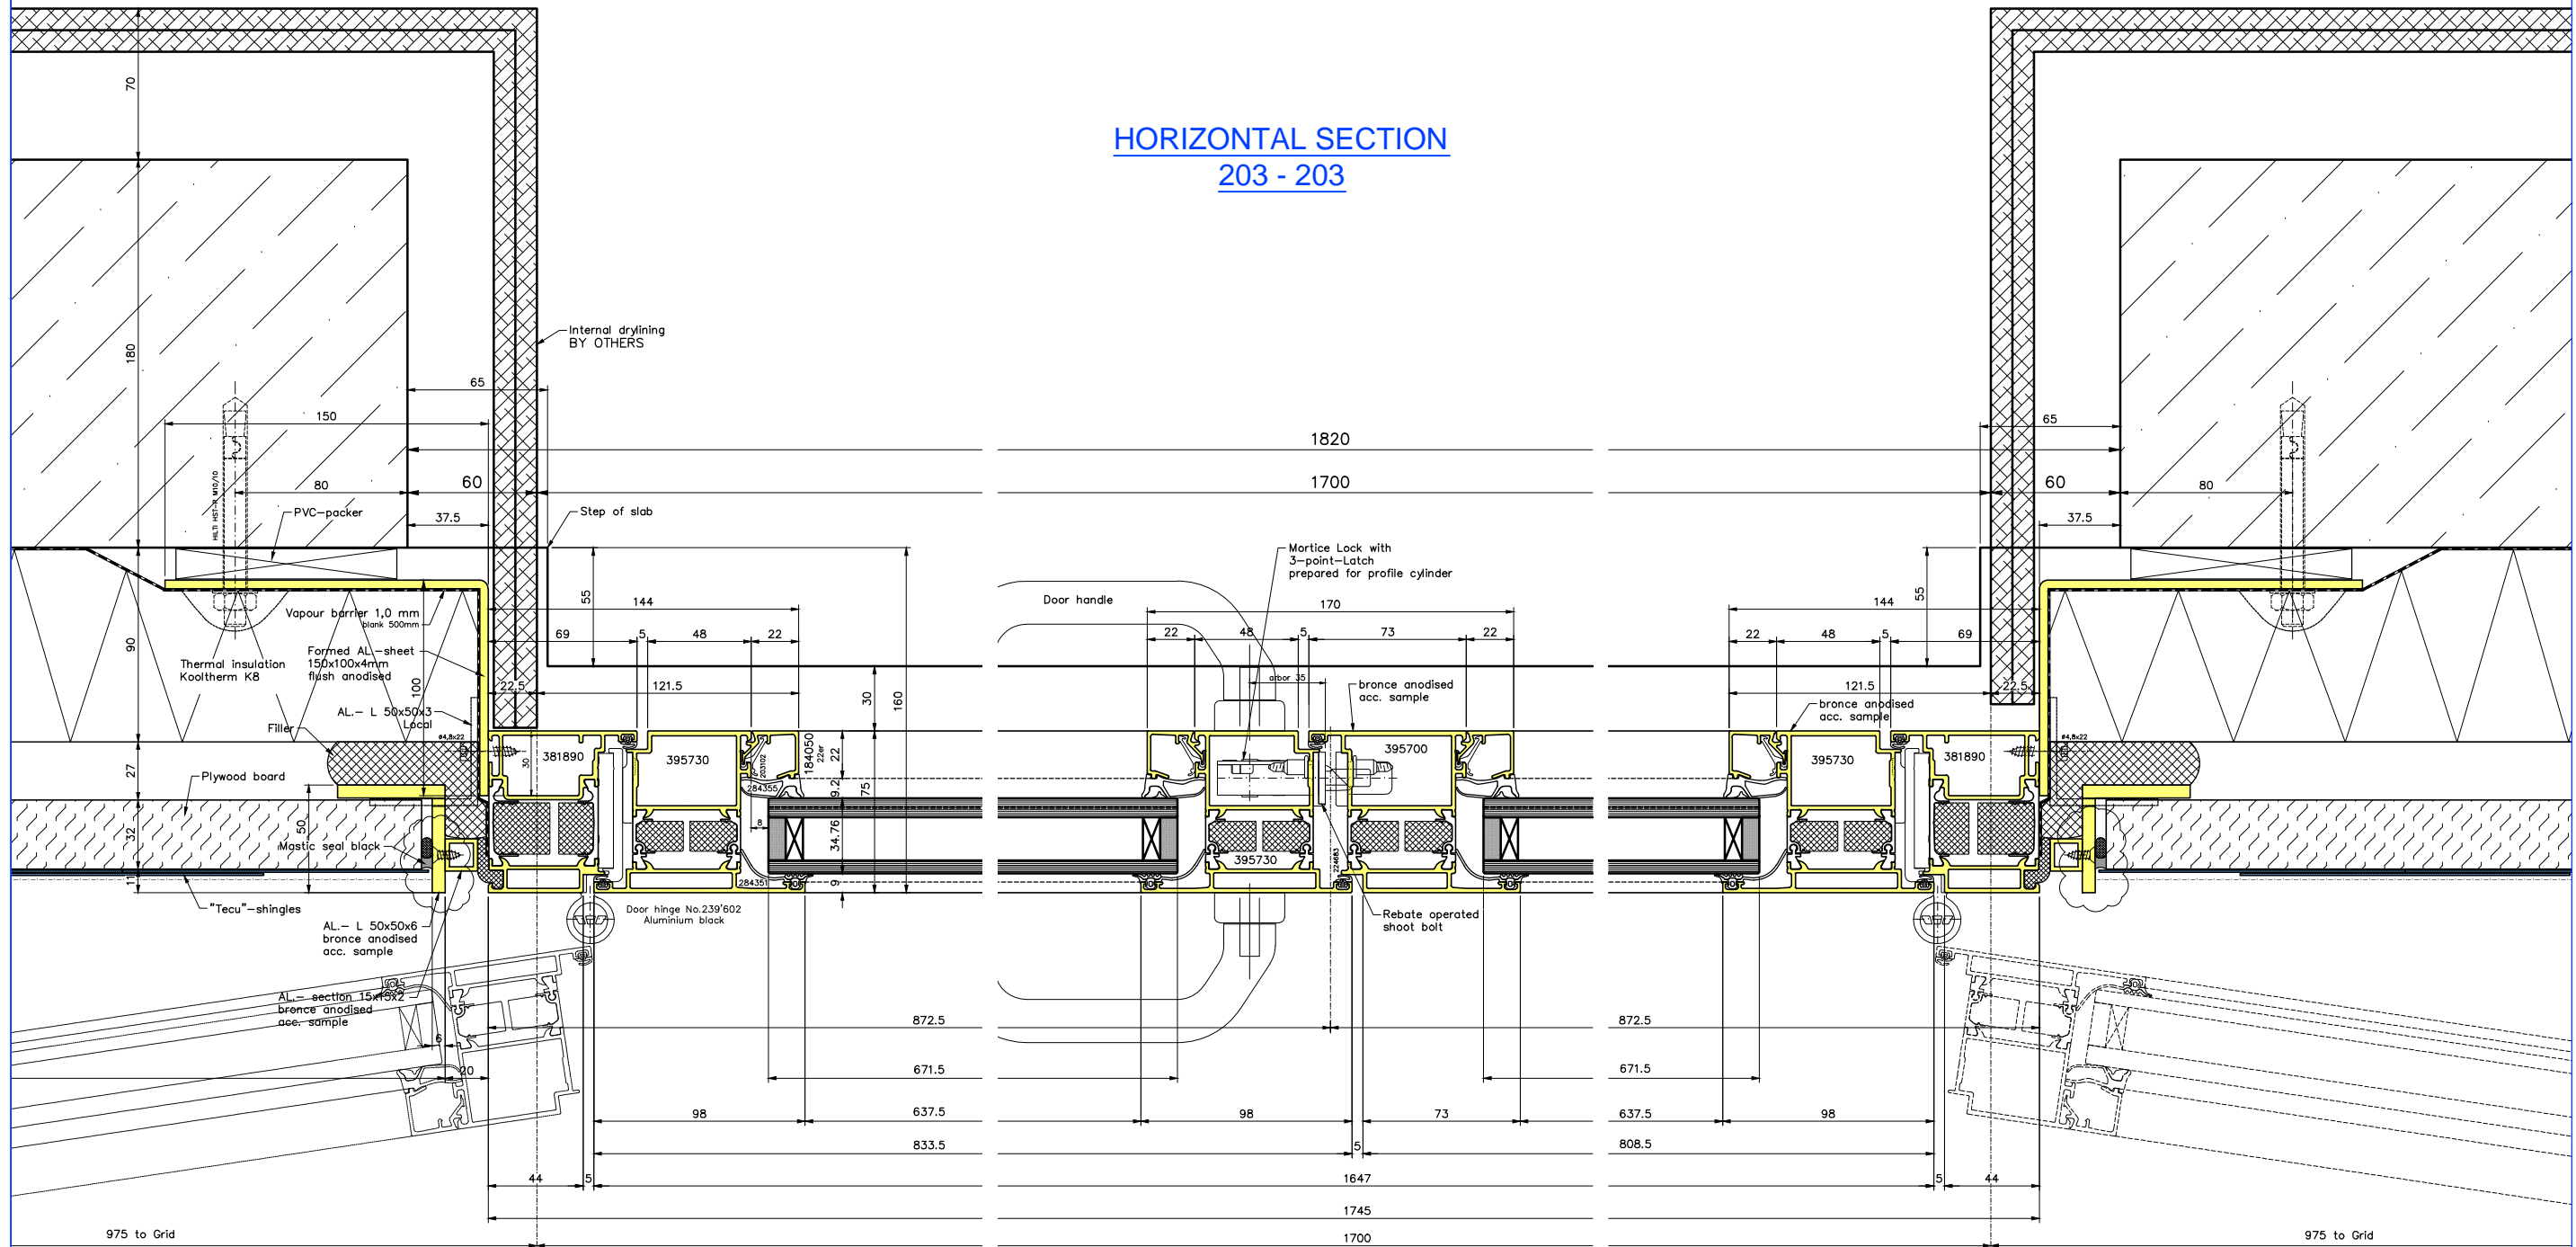

FOR
CONSTRUCTION

For Elevation see drawing 21471 - D - 101

Revision	02	amended acc. comments 30.07.13	07.08.2013, sen
Revision	01	amended acc. comments 26.06.13	17.07.2013, sen
Drawing-No	21471 - D - 203		Revision 02
CAD-No	D-201d detail section		Drawn by/Date 27.05.13 E. Sirens
Project	St. Edmunds Terrace, London NW8		
Architect	Squire and Partners, London		Checked
Contractor			

Fruh	Scale: 1:1	1189 x 900	Status	
<small>Metalbau Fröh GmbH / UK Ltd www.metalbau-fruh.com Tel: +49 (0)7663 8810-0 e-mail: metal@metalbau-fruh.com</small>	Title: Window Type 01 Level 5 H - Section 203 - 203		<input type="checkbox"/> A Approved for construction <input type="checkbox"/> B Approved for construction with consideration of the entered corrections, resubmission required <input type="checkbox"/> C Not approved for construction, resubmission required	Copyright by Metalbau Fröh