


# HORIZONTAL SECTION 204 - 204

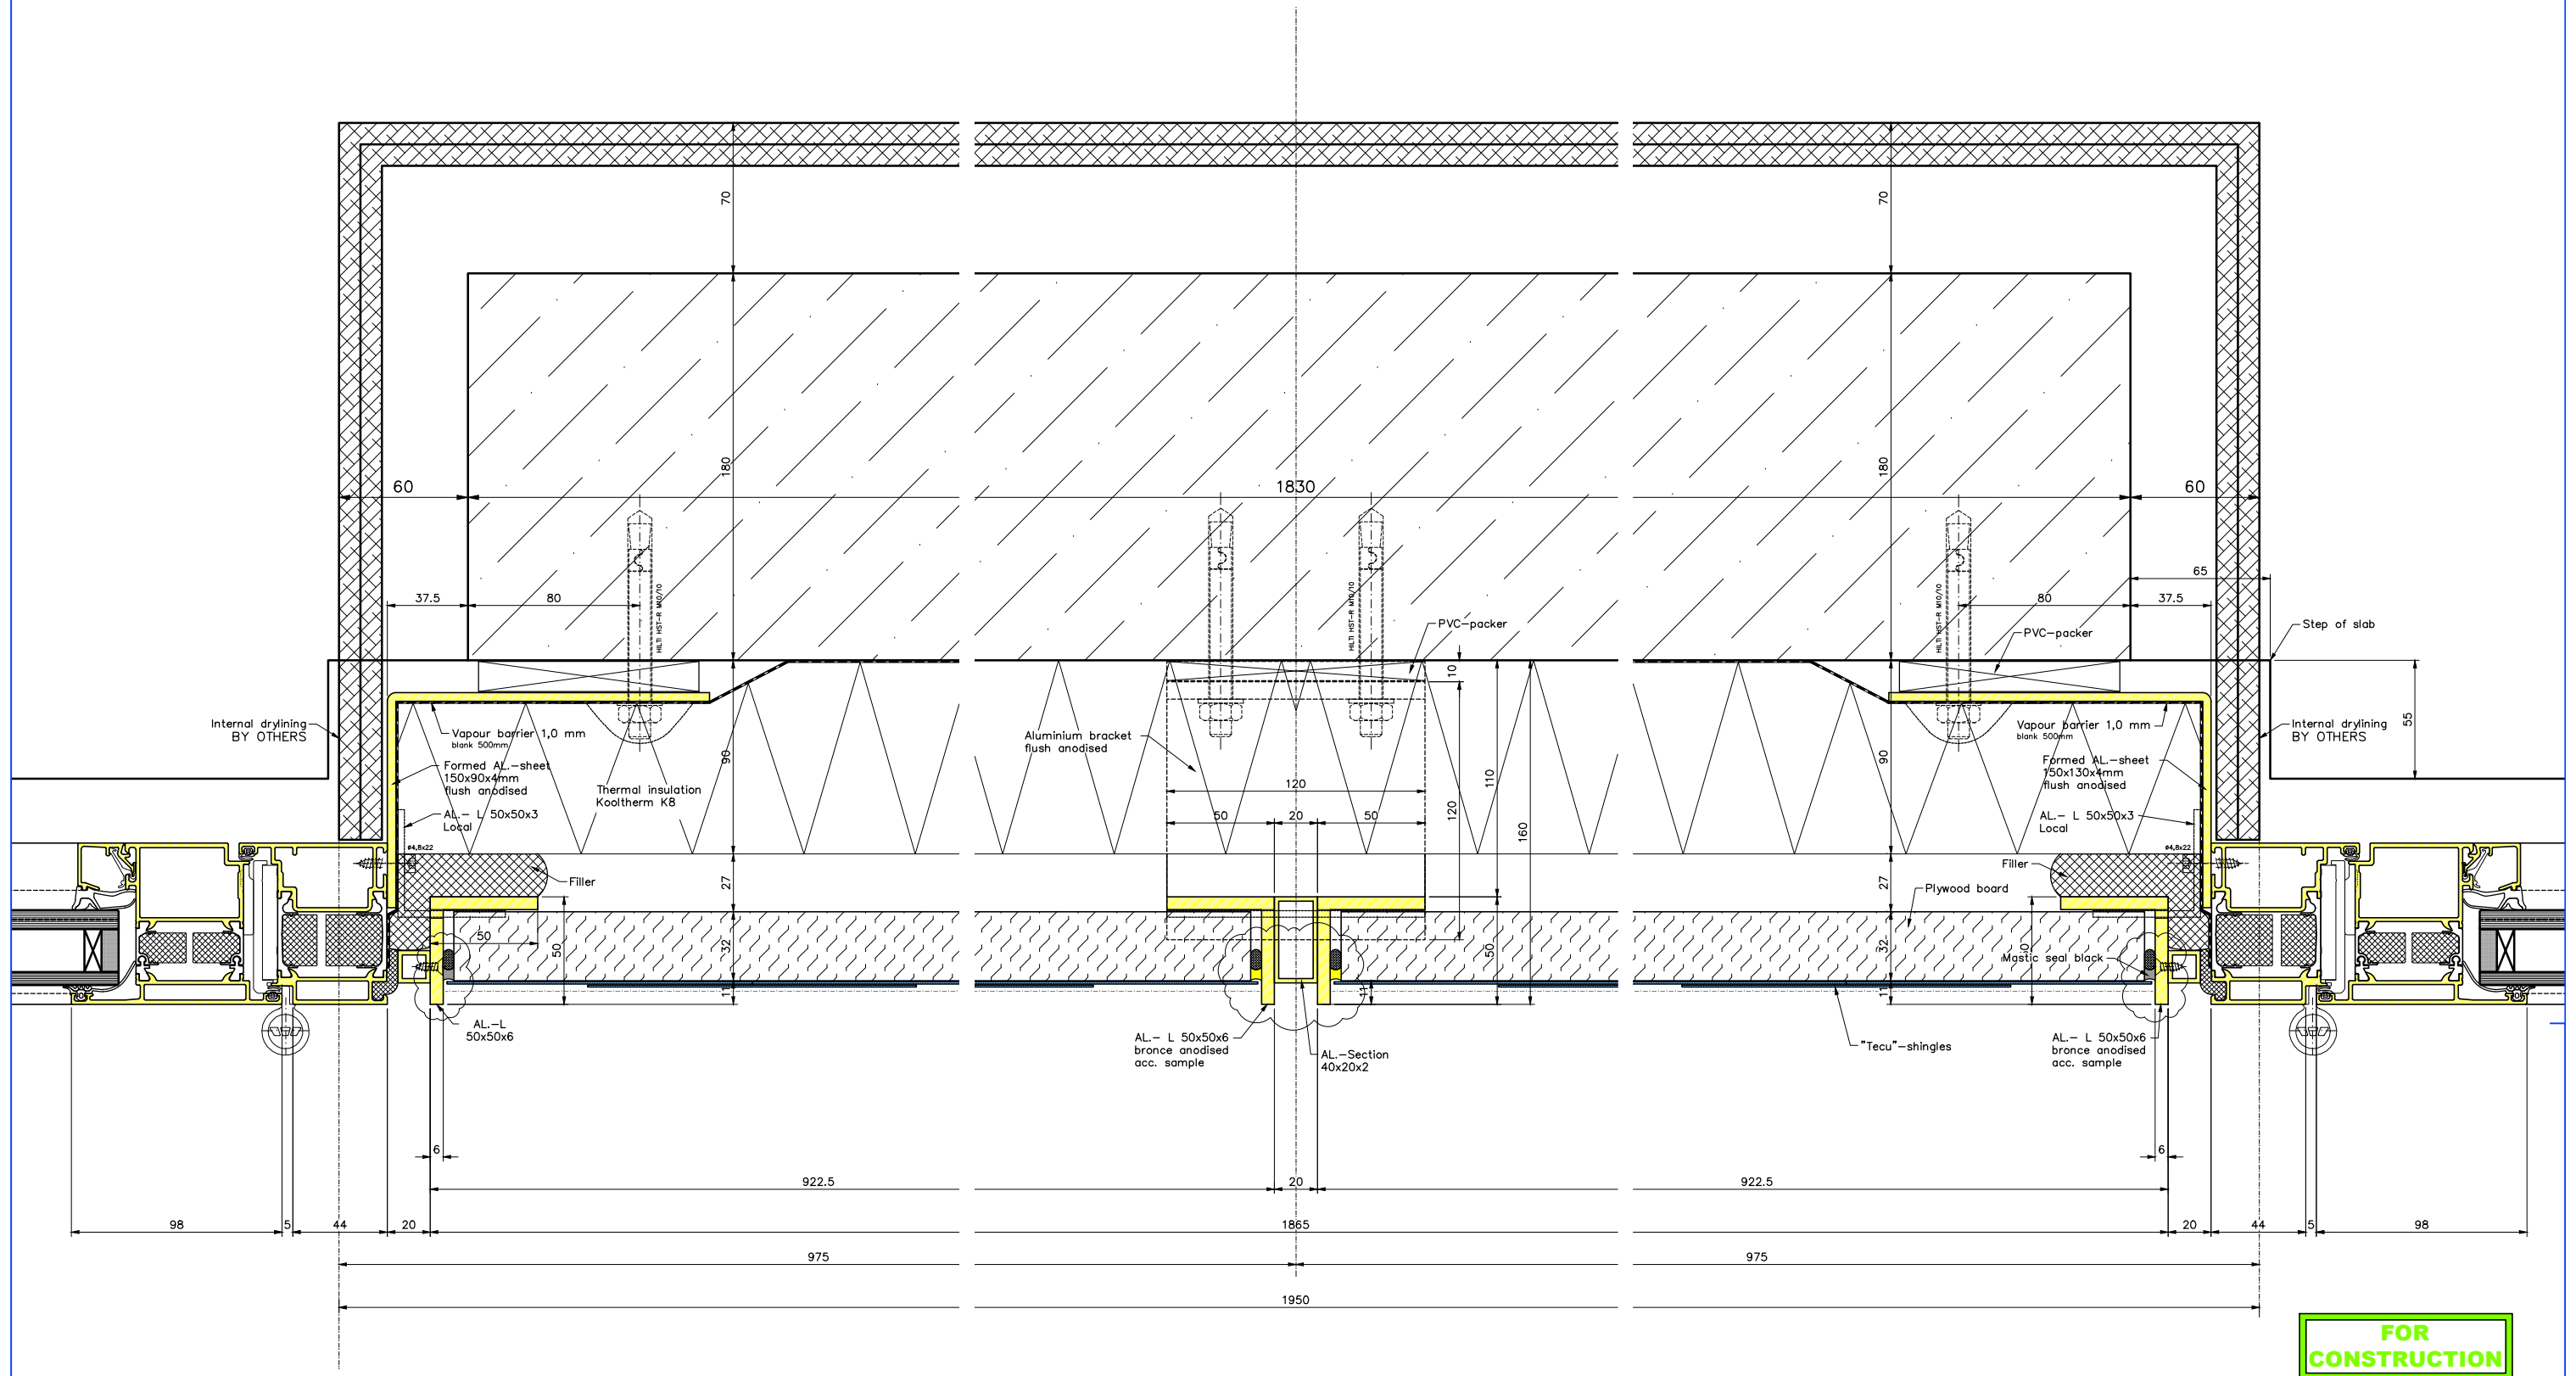

FOR  
CONSTRUCTION

For Elevation see drawing 21471 - D - 101

Revision	02	amended acc. comments 30.07.13	07.08.2013	sen
Revision	01	amended acc. comments 26.06.13	17.07.2013	sen
Drawing-No	21471 - D - 204		Revision	02
CAD-No	D-2014 detail section		Drawn by/Date	27.05.13 E: Senior
Project	St. Edmunds Terrace, London NW8			
Architect	Squire and Partners, London			
Contractor	Checked			
<b>Früh</b>	Scale:	1:1	189 x 841	Status
Metallbau Fröh GmbH / UK Ltd www.metallbau-frueh.com Tel: +49 (0)365 890-0 e-mail: info@metallbau-frueh.com	Title:	Window Type 01 Level 5 H - Section 204 - 204		<input type="checkbox"/> A Approved for construction <input type="checkbox"/> B Approved for construction with consideration of the entered corrections, resubmission required <input type="checkbox"/> C Not approved for construction, resubmission required

Copyright by Metallbau Fröh