


HORIZONTAL SECTION 209 - 209

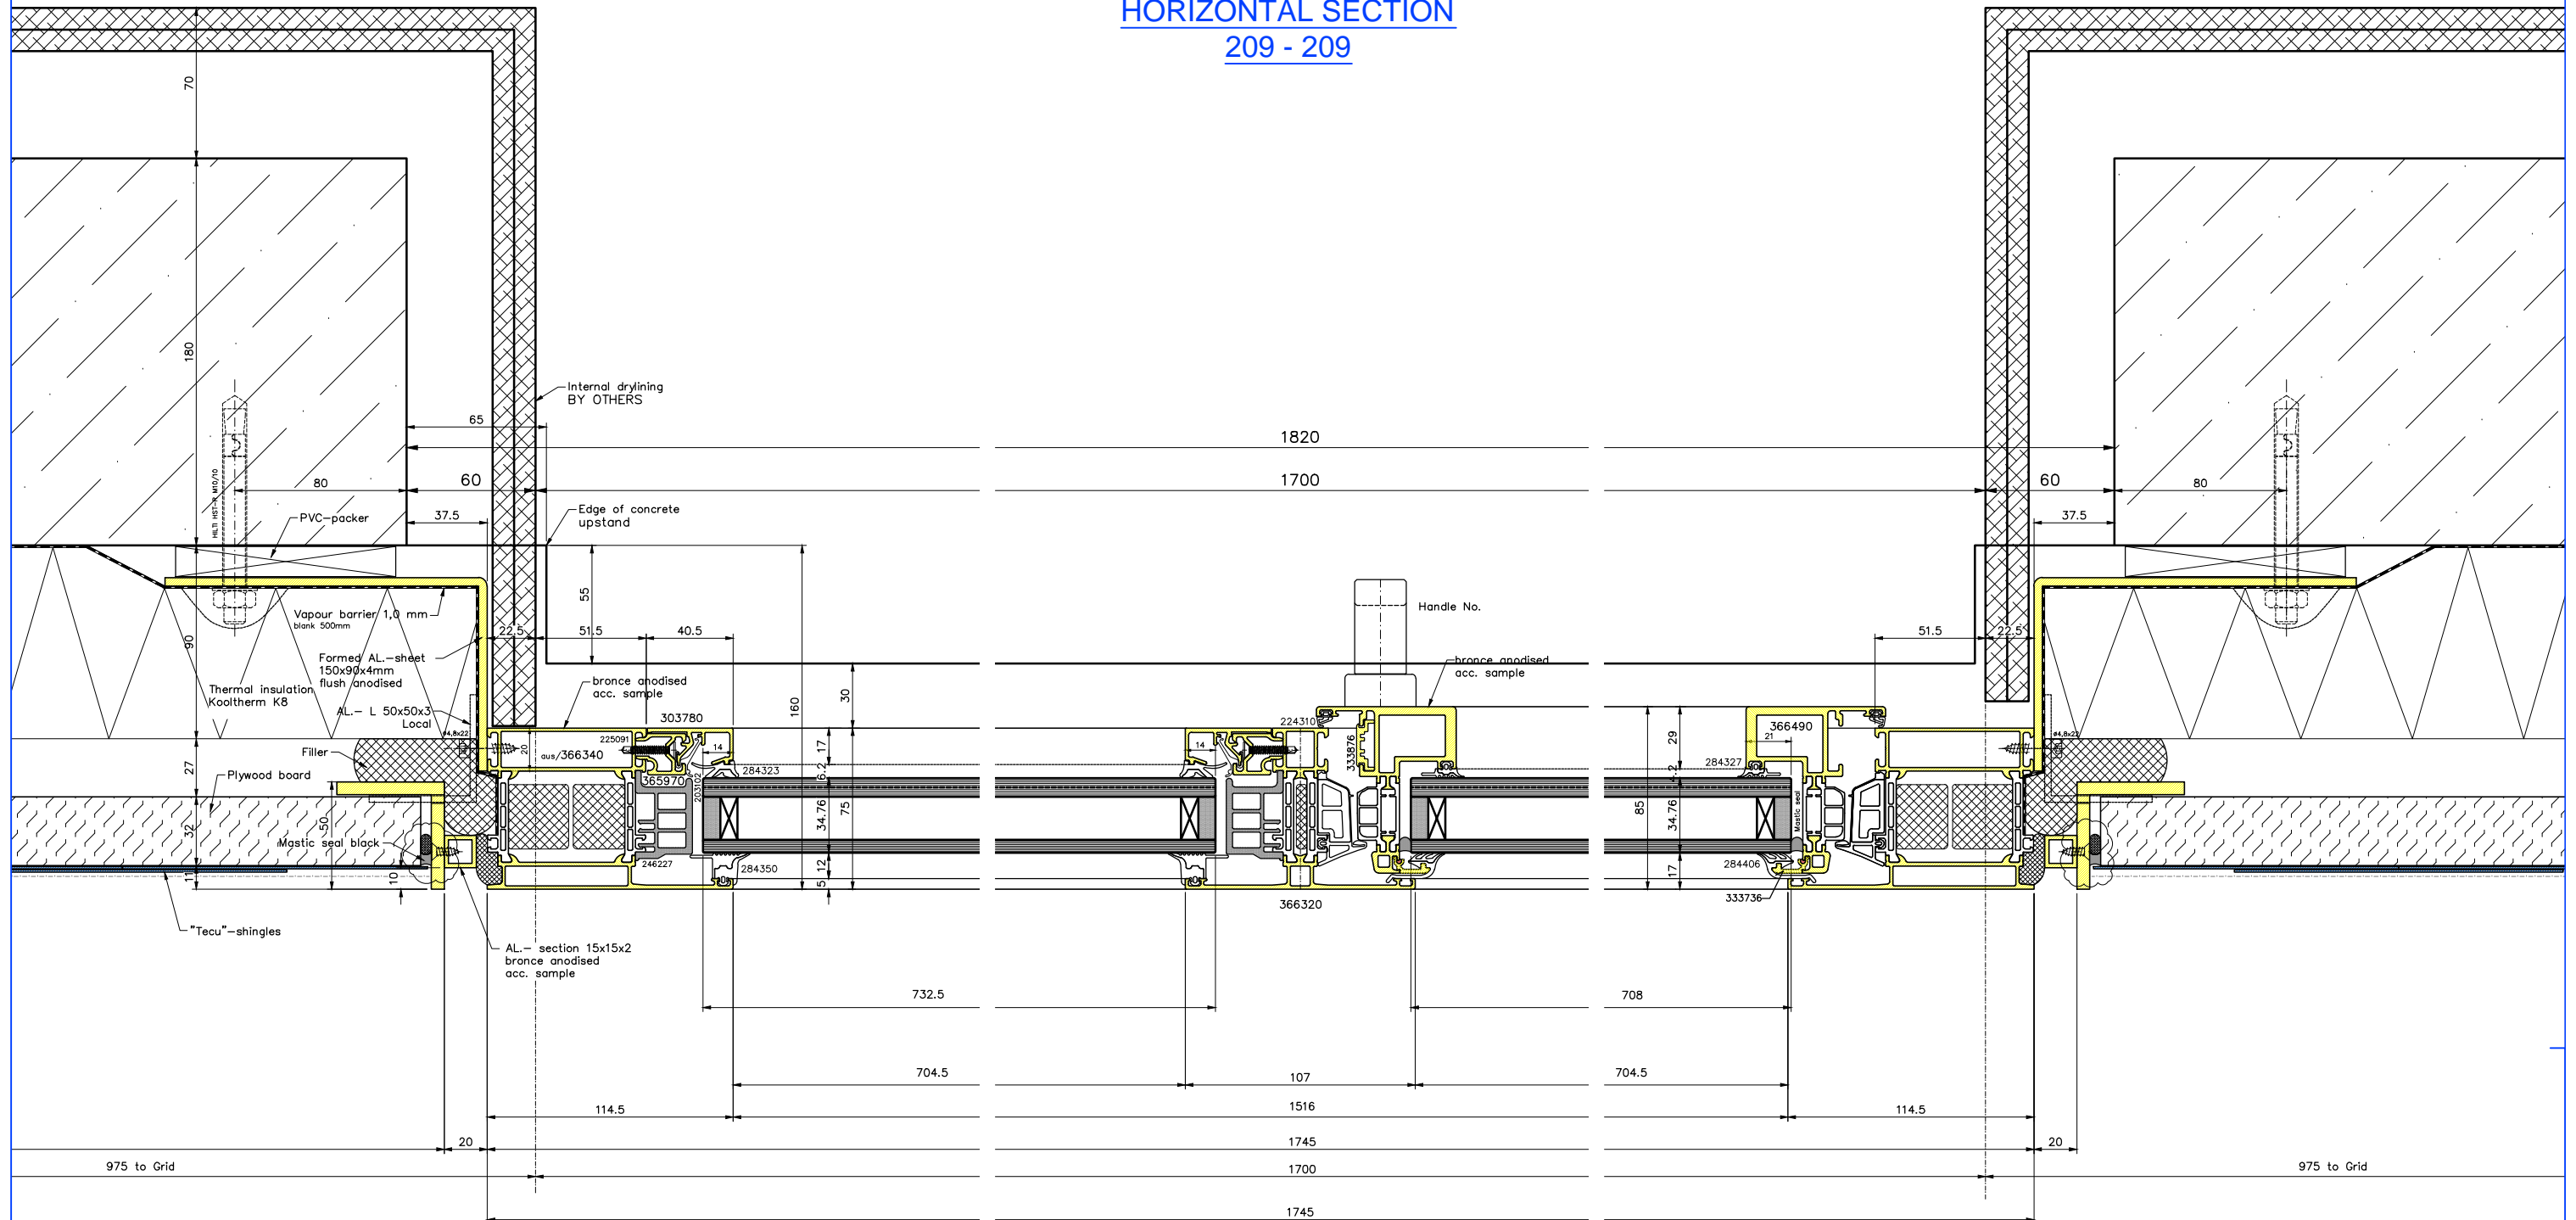

FOR
CONSTRUCTION

For Elevation see drawing 21471 - D - 101

Revision	02 amended acc. comments 30.07.13	07.08.2013	sen
Revision	01 amended acc. comments 26.06.13	17.07.2013	sen
Drawing-No	21471 - D - 209	Revision	02
CAD-No	D-201d detail section	Drawn by/Date	27.05.13 E. Senior
Project	St. Edmunds Terrace, London NW8		
Architect	Squire and Partners, London		
Contractor		Checked	
Scale: 1:1 1189 x 841		Status: <input type="checkbox"/> A Approved for construction <input type="checkbox"/> B Approved for construction with consideration of the entered corrections, resubmission required <input type="checkbox"/> C Not approved for construction, resubmission required	
Title: Window Type 01 Level 5 H - Section 209 - 209		Copyright by Metallbau Fröh	