


HORIZONTAL SECTION
214 - 214

Block 3
Pos. 154

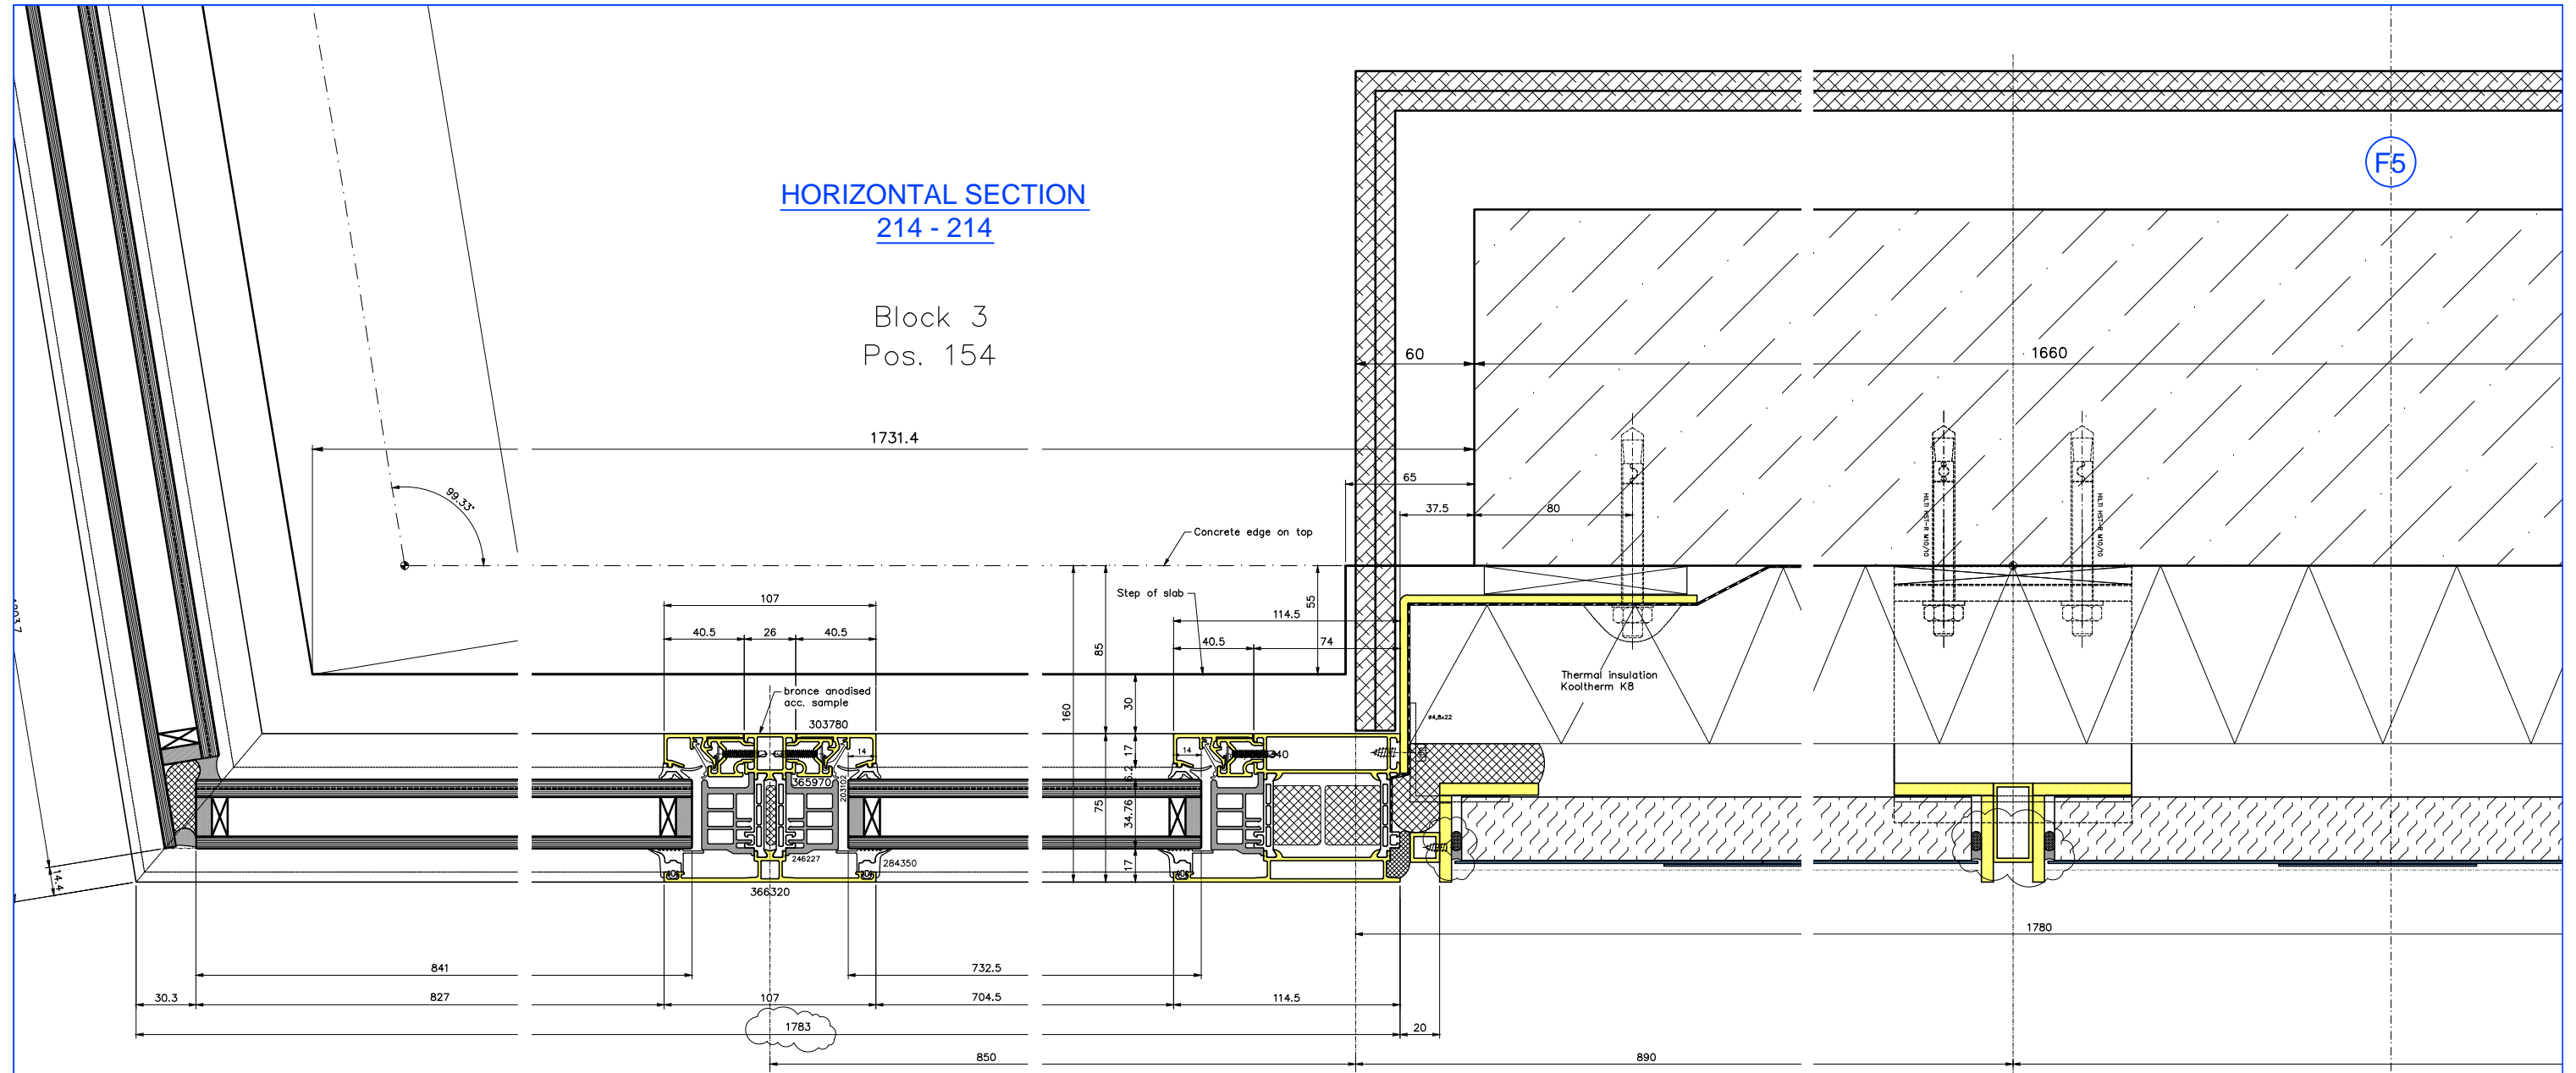

9 See Drawing
21471-D-213

See Drawing 6
21471-D-215

**FOR
CONSTRUCTION**

Revision	02	amended acc. comments 30.07.13	07.08.2013	sen
Revision	01	amended acc. comments 26.06.13	17.07.2013	sen
Drawing-No	21471 - D - 214		Revision	02
CAD-No	D-2014 detail section		Drawn by/Date	05.06.13 E: Session
Project	St. Edmunds Terrace, London NW8			
Architect	Squire and Partners, London			
Contractor	Checked			
FRÜH	Scale:	1:1	1289 x 841	Status
Metalbau FRÜH GmbH / UK Ltd www.metalbau-frueh.com Tel: +49 (0)7865 890-0 E-Mail: info@metalbau-frueh.com	Title:	Window Type 01 Level 5 H - Section 214 - 214 Pos. 154		<input type="checkbox"/> A Approved for construction <input type="checkbox"/> B Approved for construction with consideration of the entered corrections, resubmission required <input type="checkbox"/> C Not approved for construction, resubmission required
Copyright by Metalbau FRÜH				