


ELEVATION

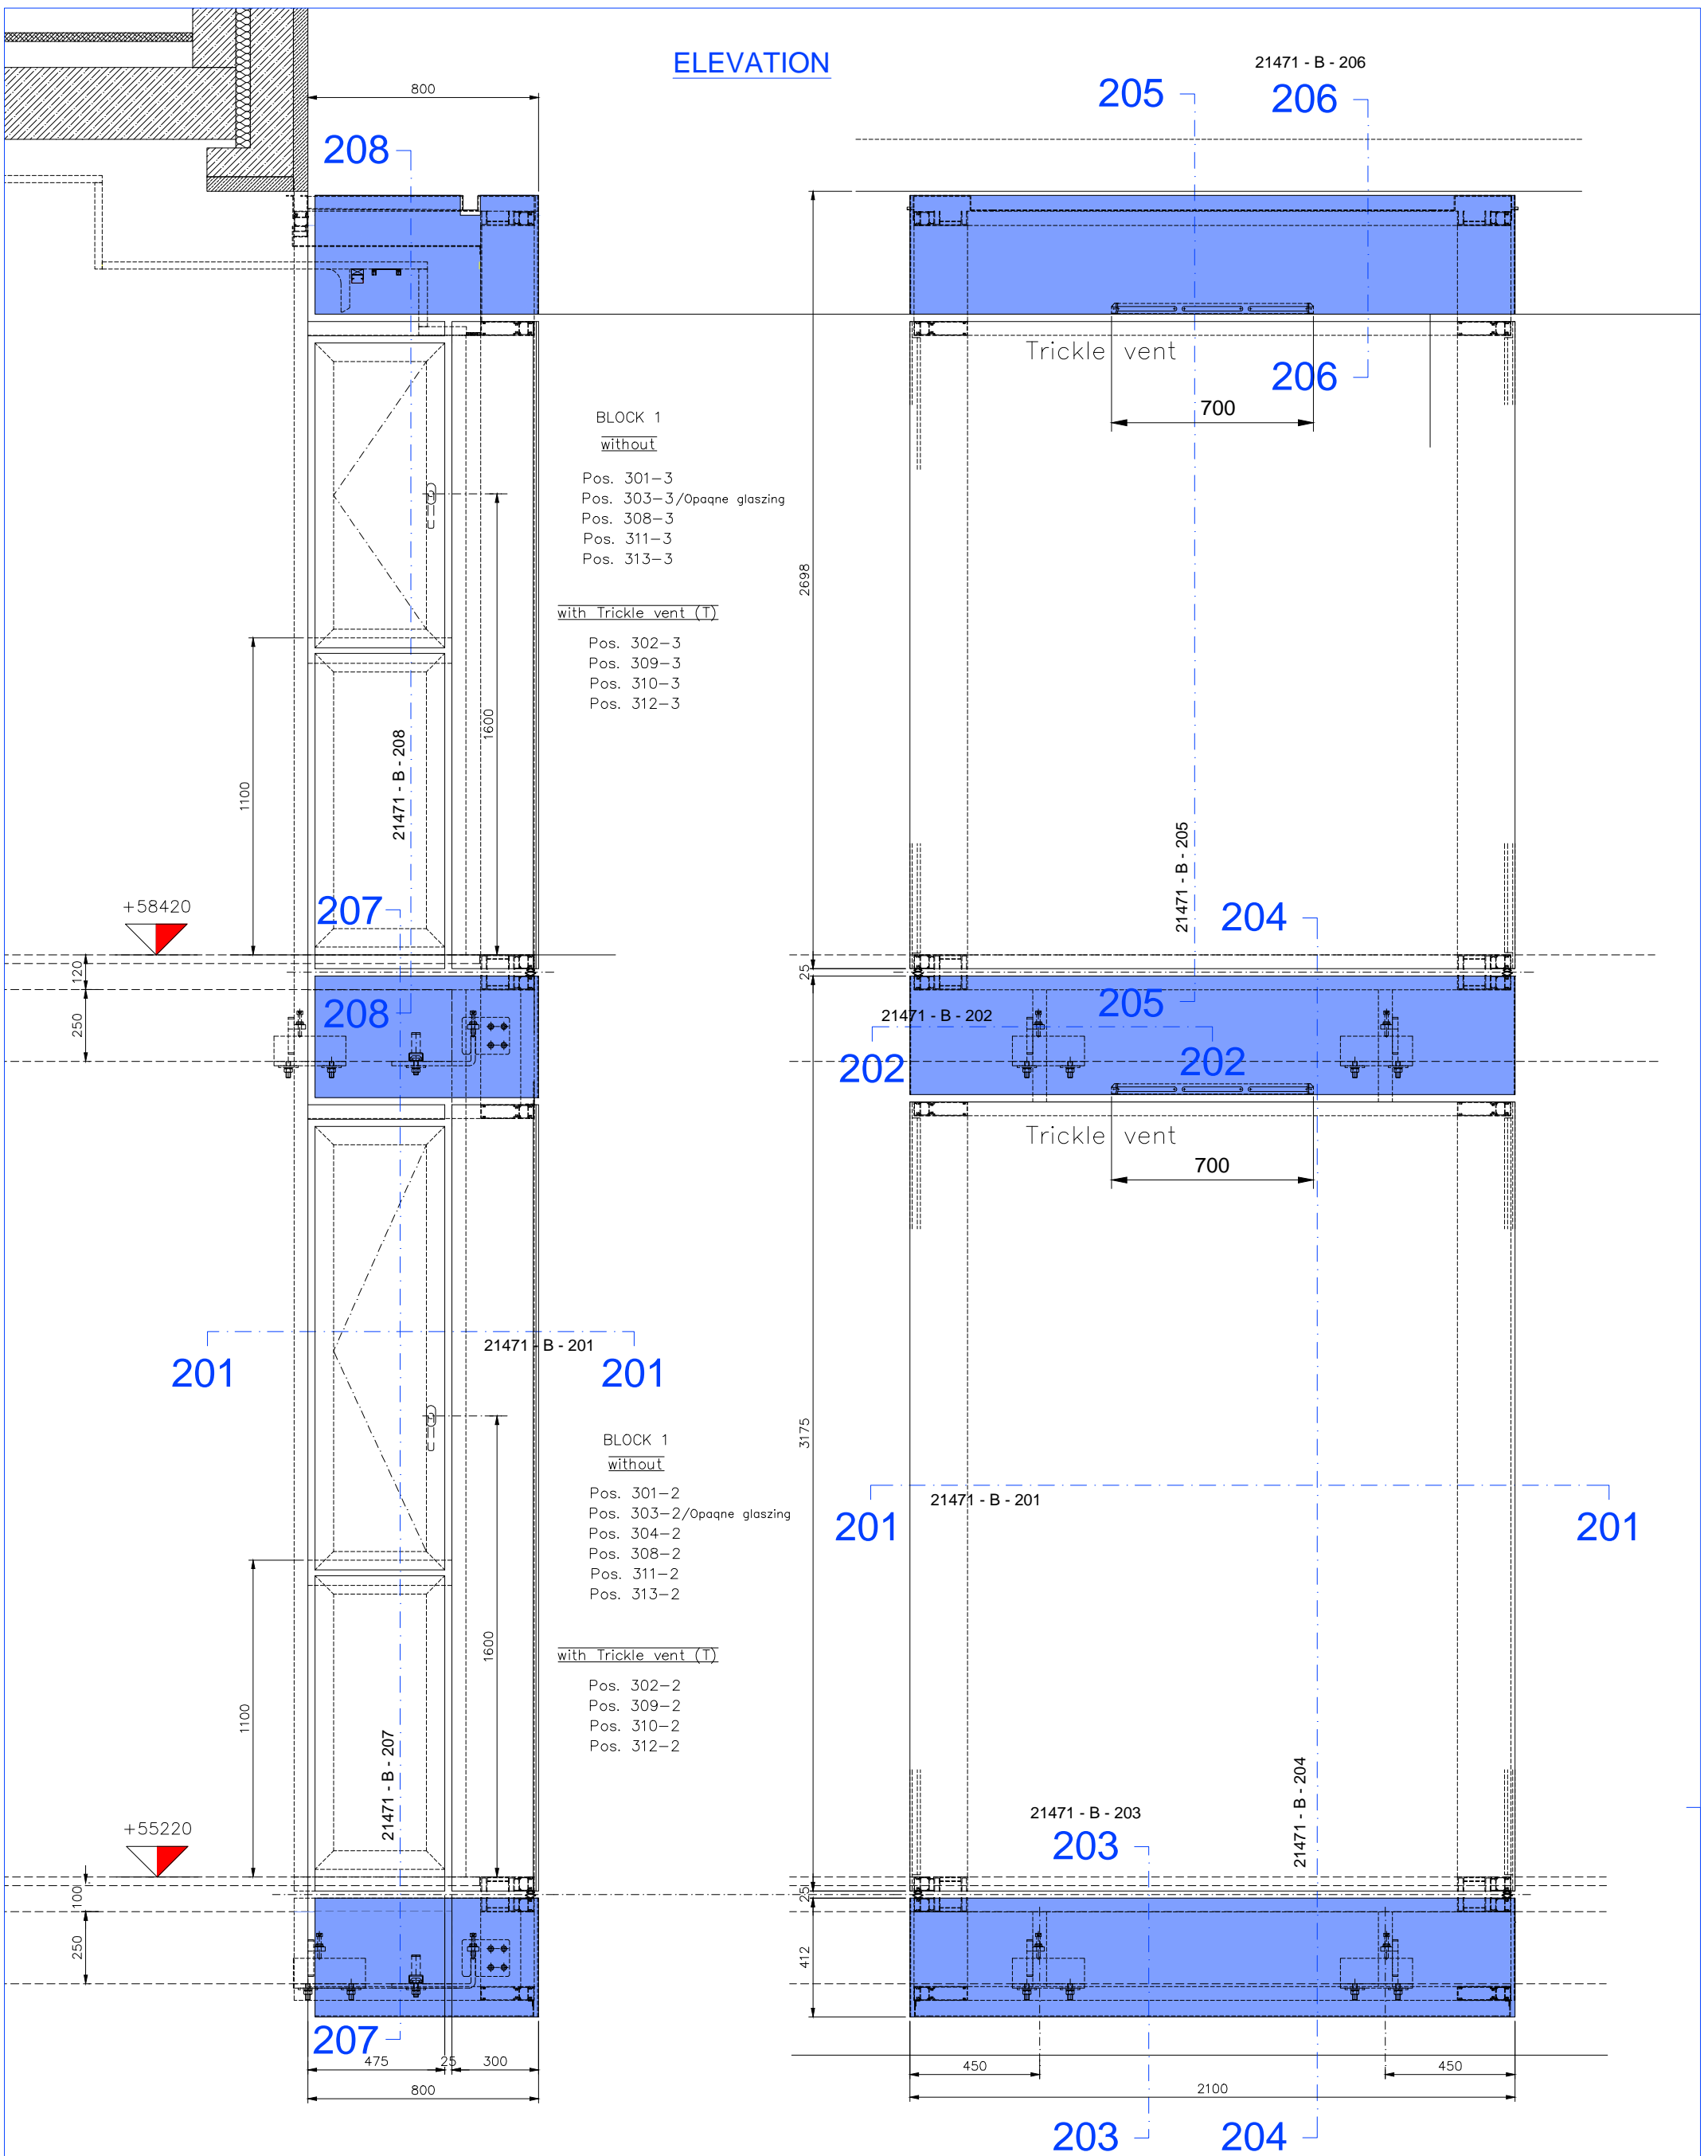

Revision	01	amended acc. comments 08.04.13	05.07.2013, sen		
Drawing-No	21471 - B - 101		Revision	01	
CAD-No	B-201b detail section		Drawn by/Date	22.03.2013, sen	
Project	St. Edmunds Terrace, London NW8		Checked		
Architect	Squire and Partners, London		Contractor		
FRUH Metalbau FRUH GmbH / UK Ltd www.metalbau-fruh.com Tel: +49 (0)7865 8910-0 E-mail: info@metalbau-fruh.com		Scale:	1:7 1189 x 841	Status	
Title: Window Type 03		ELEVATION		<input type="checkbox"/> A Approved for construction <input type="checkbox"/> B Approved for construction with consideration of the entered corrections, resubmission required <input type="checkbox"/> C Not approved for construction, resubmission required	
Copyright by Metalbau FRUH					