


**ELEVATION**

as shown

BLOCK 2  
Pos. 249

Handed  
with Trickle vent (T)

BLOCK 2  
Pos. 250

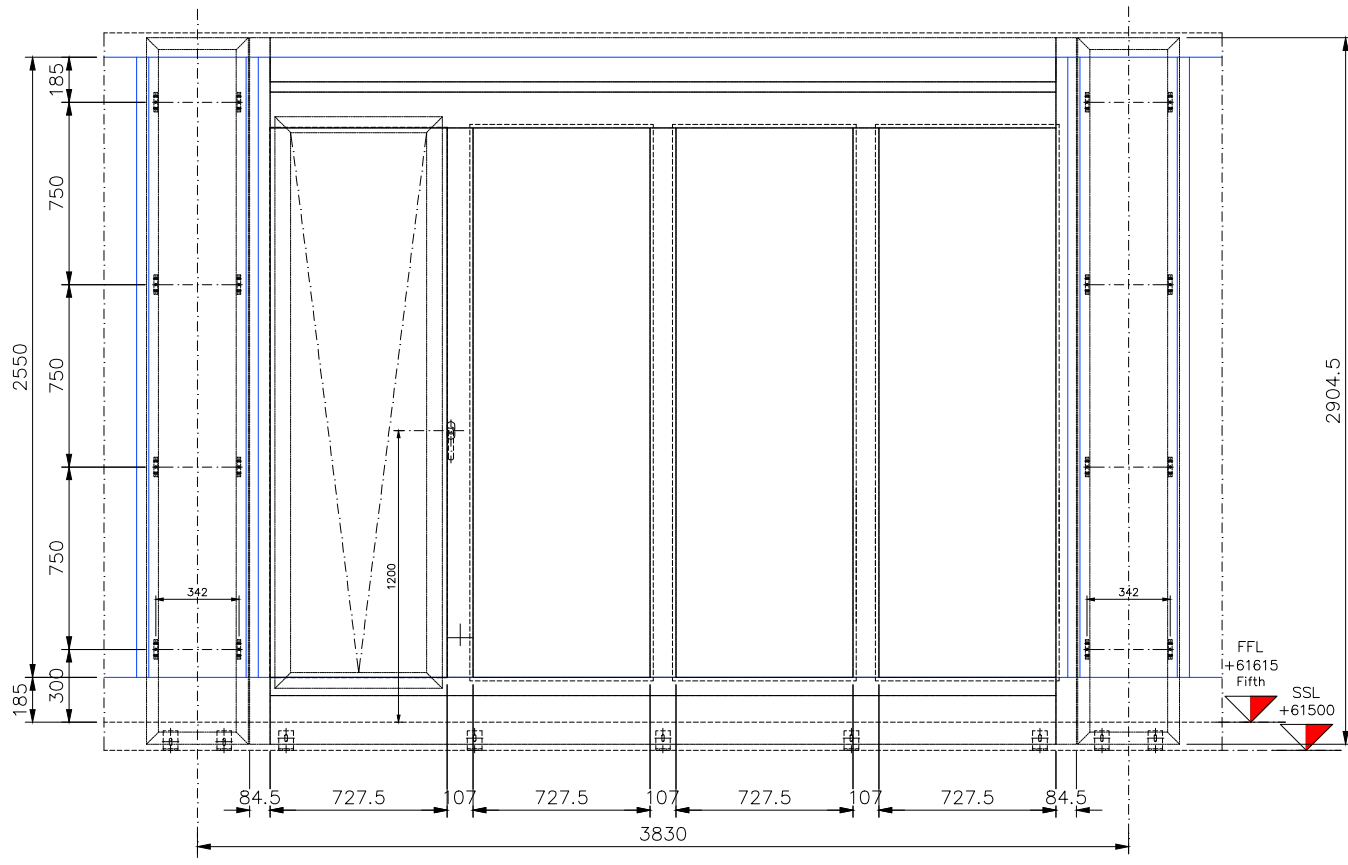


Block 2  
Pos. 225

Block 2  
Pos. 251

Block 2  
Pos. 247

Block 2  
Pos. 246  
Opaque glazing

Elevation see Plan 21471-C-102

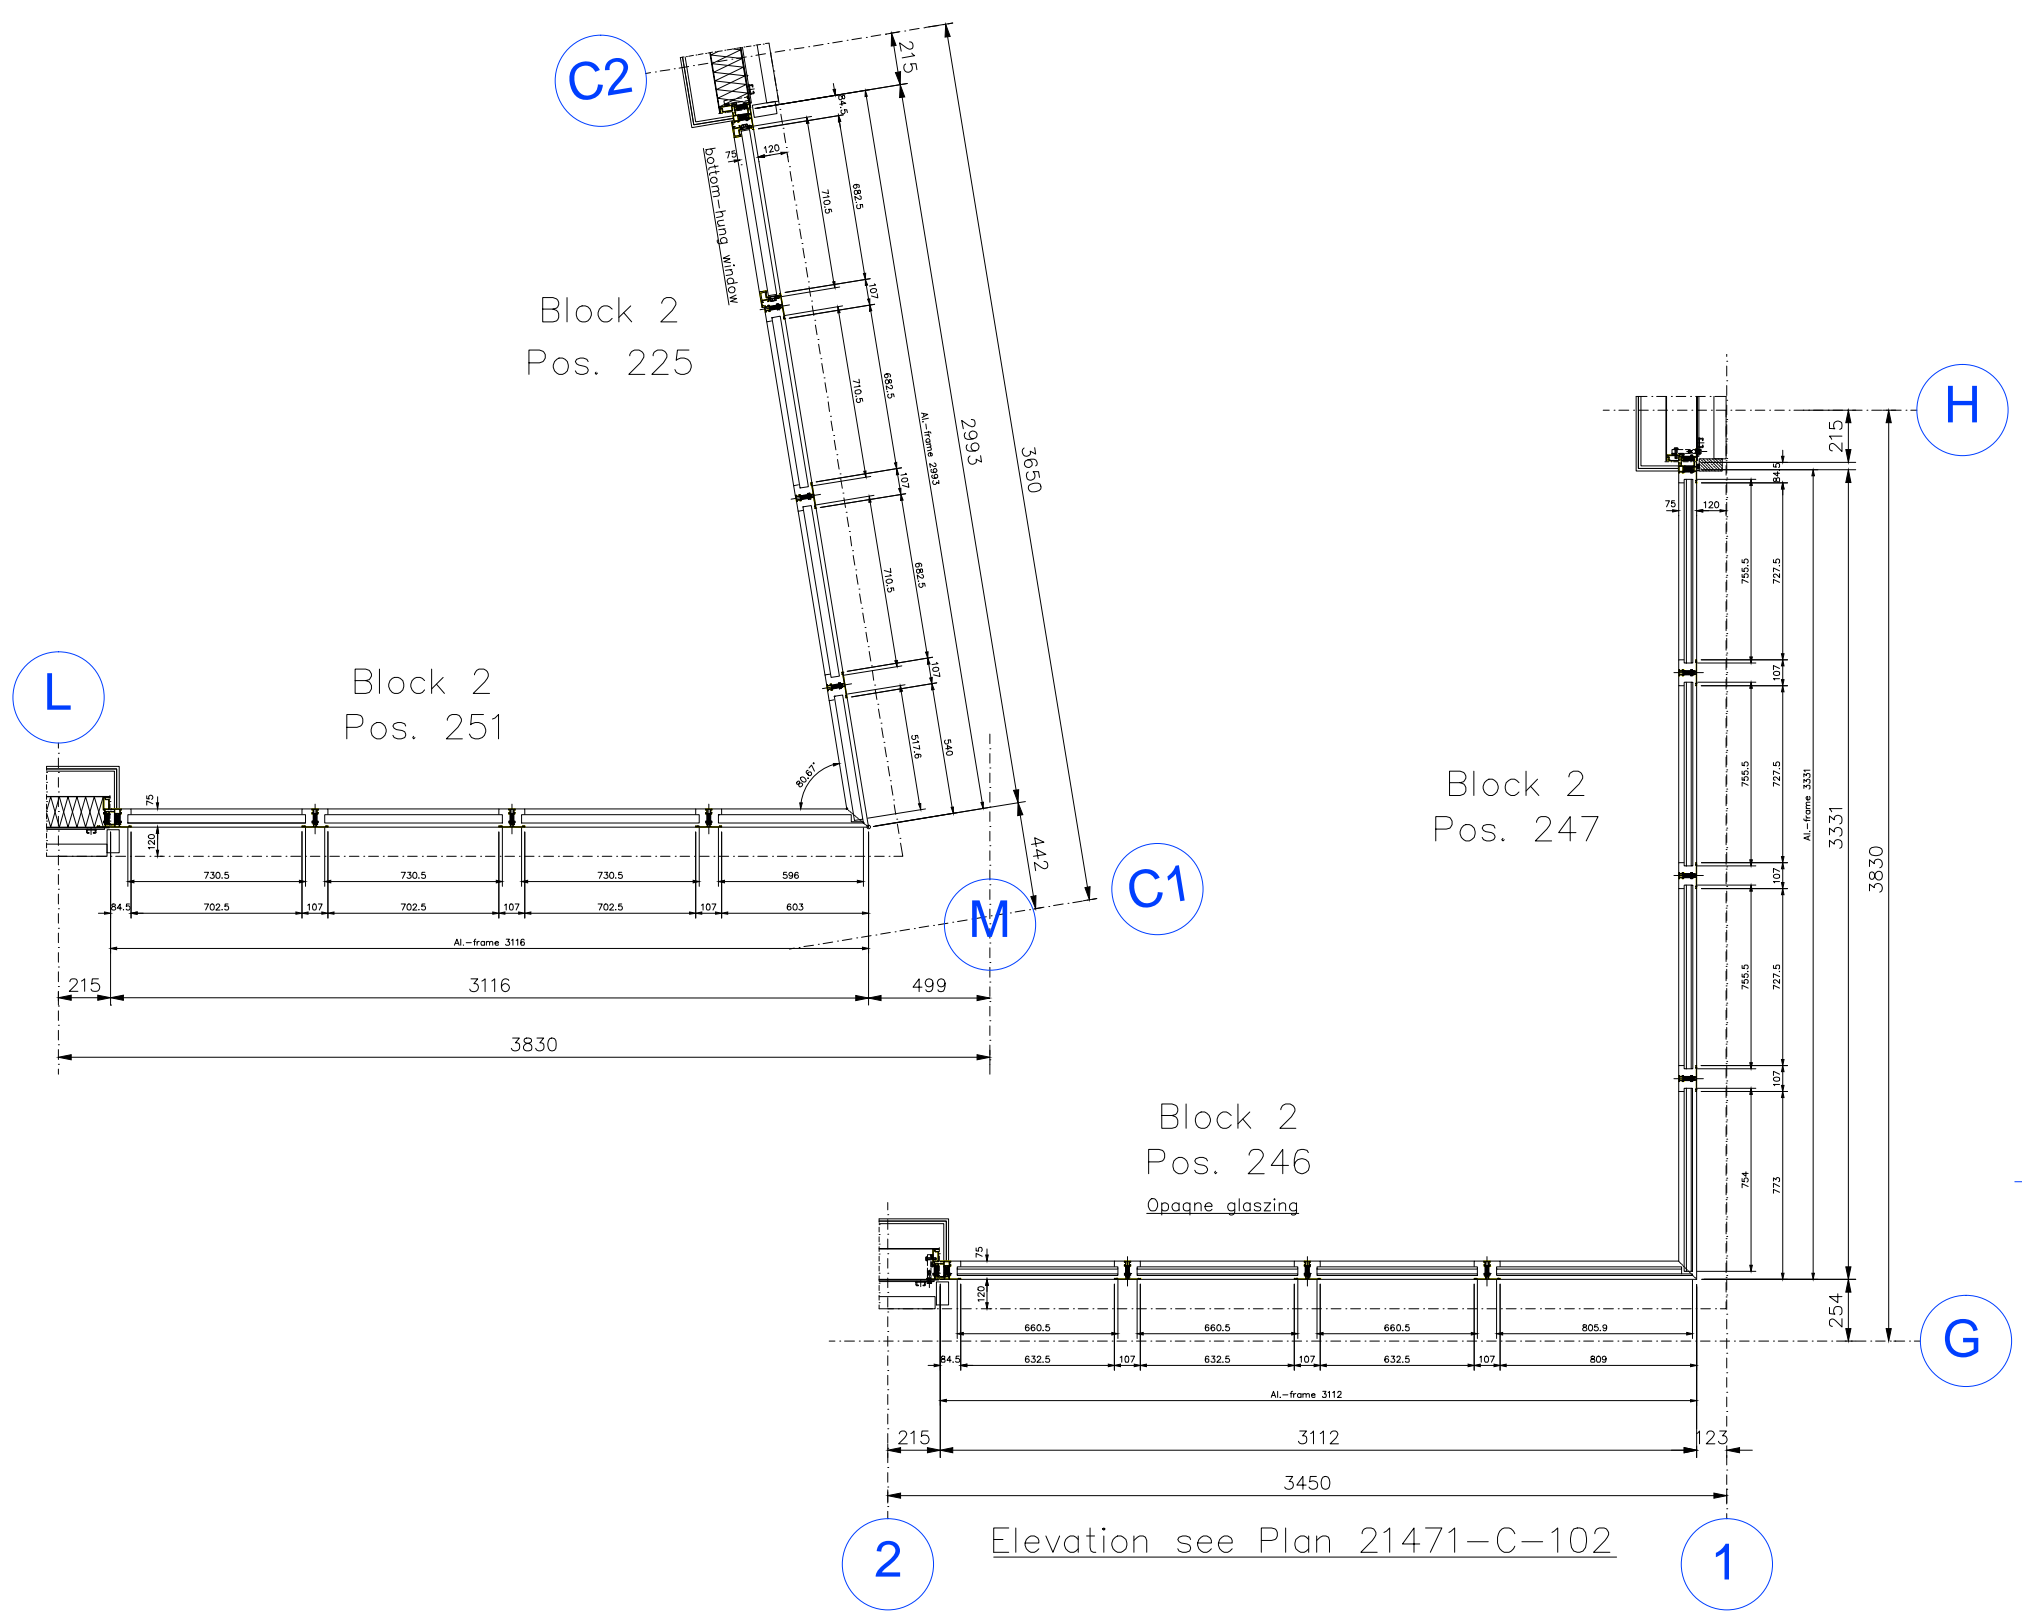

Revision	01	amended acc. comments 16.07.13	27.07.2013	sen
Drawing-No	21471 - C - 105		Revision	01
CAD-No	C-201b detail section		Drawn by/Date	19.06.13 E sen
Project	St. Edmunds Terrace, London NW8		Architect	Squire and Partners, London
Contractor			Checked	
<b>FRUH</b>	Scale:	1:1	1189 x 841	Status
Metalbau FRUH GmbH / UK Ltd www.metalbau-fruh.com Tel: +49 (0) 7665 8910-0 e-mail: info@metalbau-fruh.com	Title:	Window Type 02 Level 4 Elevation Plan		<input type="checkbox"/> A Approved for construction with consideration of the entered corrections, resubmission required <input type="checkbox"/> B Not approved for construction, resubmission required <input type="checkbox"/> C
Copyright by Metalbau FRUH				