


## HORIZONTAL SECTION 201 - 201

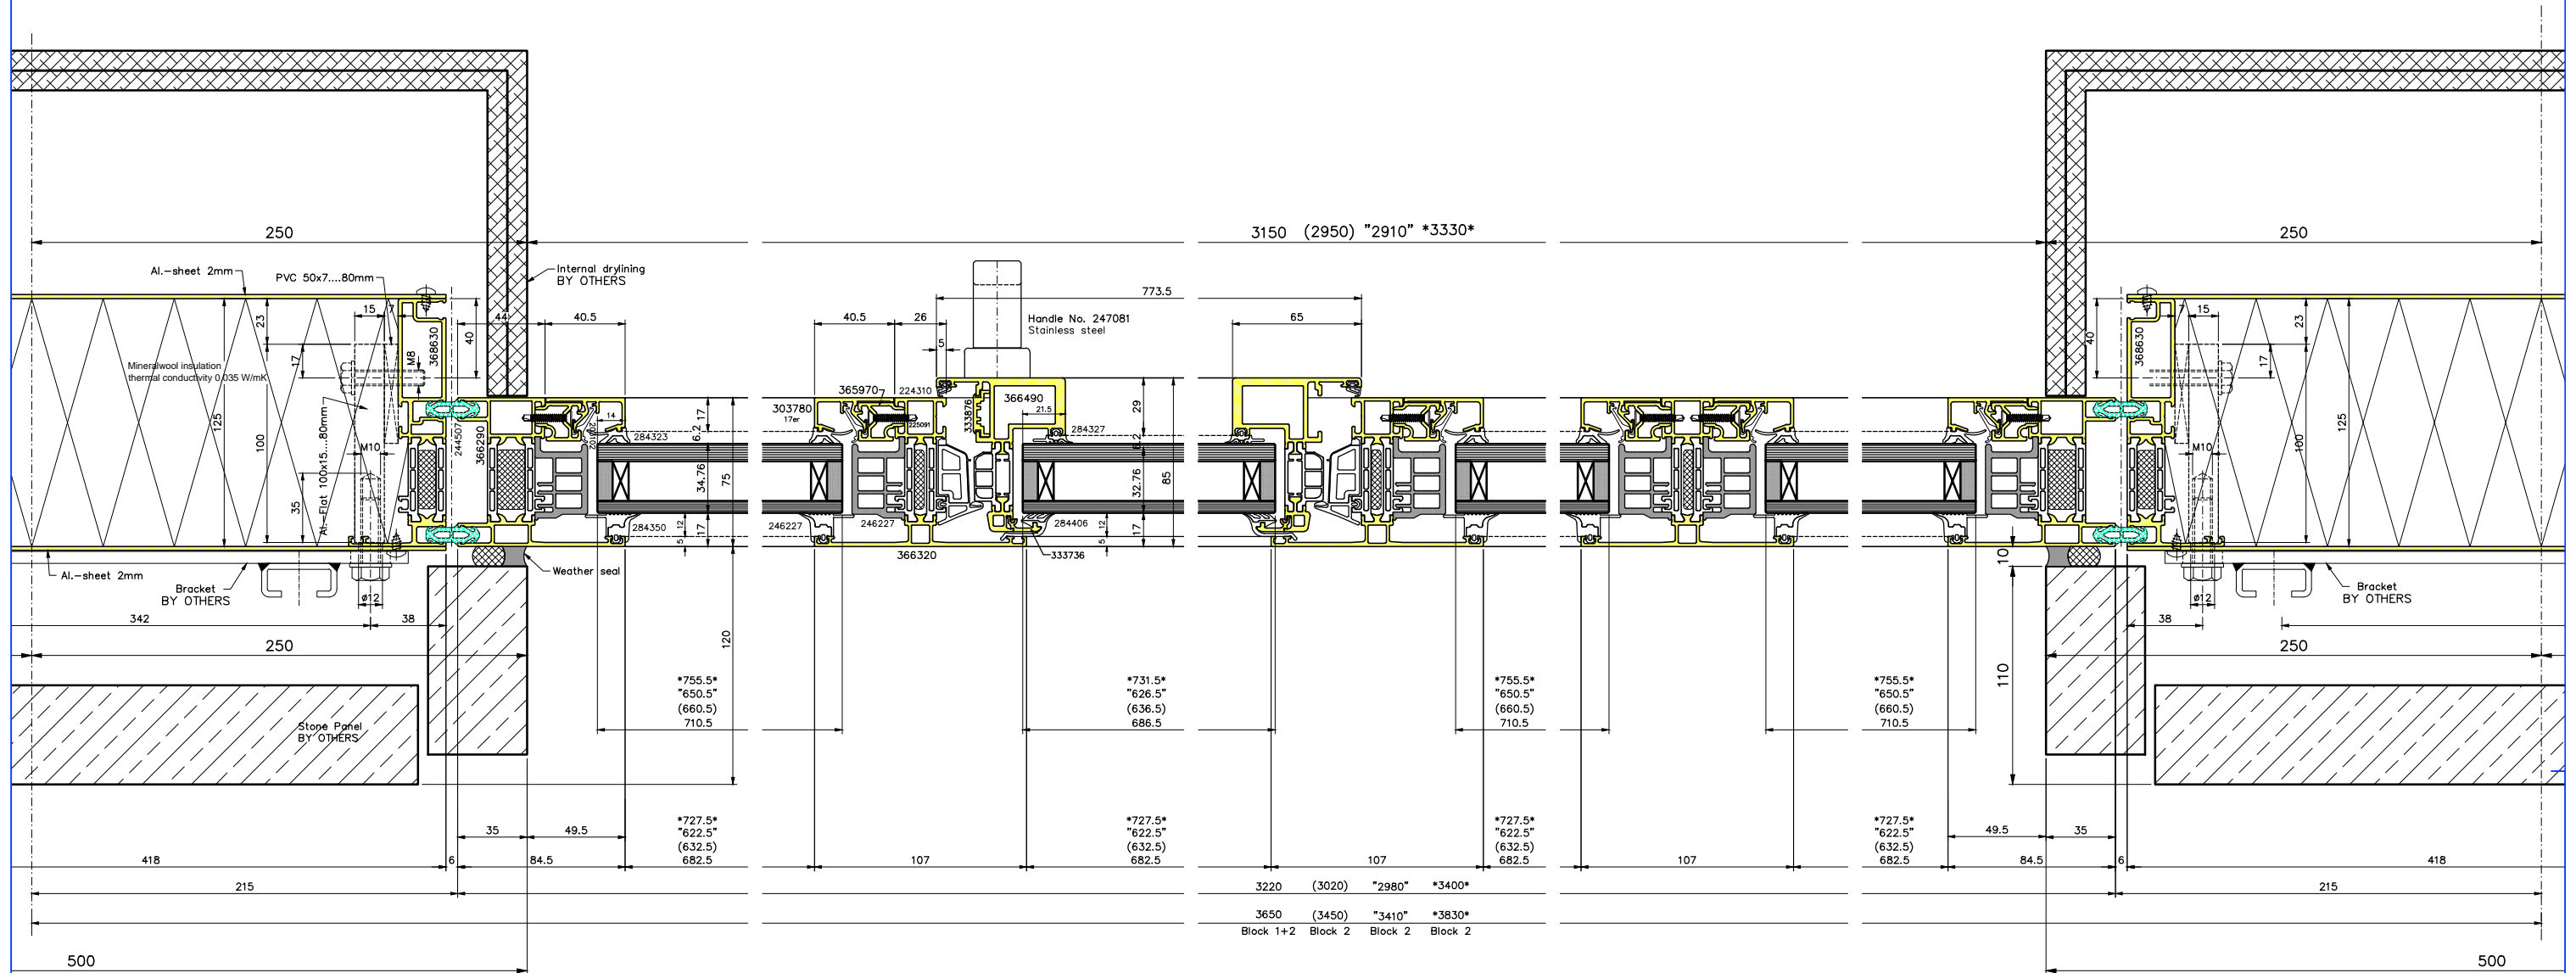

FOR  
CONSTRUCTION

For Elevation see drawing 21471 - C - 101 - 107

Revision	02	amended acc. comments 16.07.13	27.07.2013	sen
Revision	01	general amendment	12.06.2013	sen

Drawing-No	21471 - C - 201	Revision	02
CAD-No	C-201b detail section	Drawn by/Date	05.04.2013, sen
Project	St. Edmunds Terrace, London NW8	Architect	Squire and Partners, London
Contractor		Checked	

<b>FRUH</b> <small>Metalbau Fröhlich GmbH / UK Ltd www.metalbau-frueh.com Tel: +49 (0)7865 890-0 E-Mail: info@metalbau-frueh.com</small>	Scale:	1:1	1289 x 841	Status:	<input type="checkbox"/> A Approved for construction
	Title:	Window Type 02 Level 4 H-Section 201 - 201			<input type="checkbox"/> B Approved for construction with consideration of the entered corrections, resubmission required
					<input type="checkbox"/> C Not approved for construction, resubmission required

Copyright by Metalbau FRUH