


**VERTICAL SECTION**  
**204 - 204**

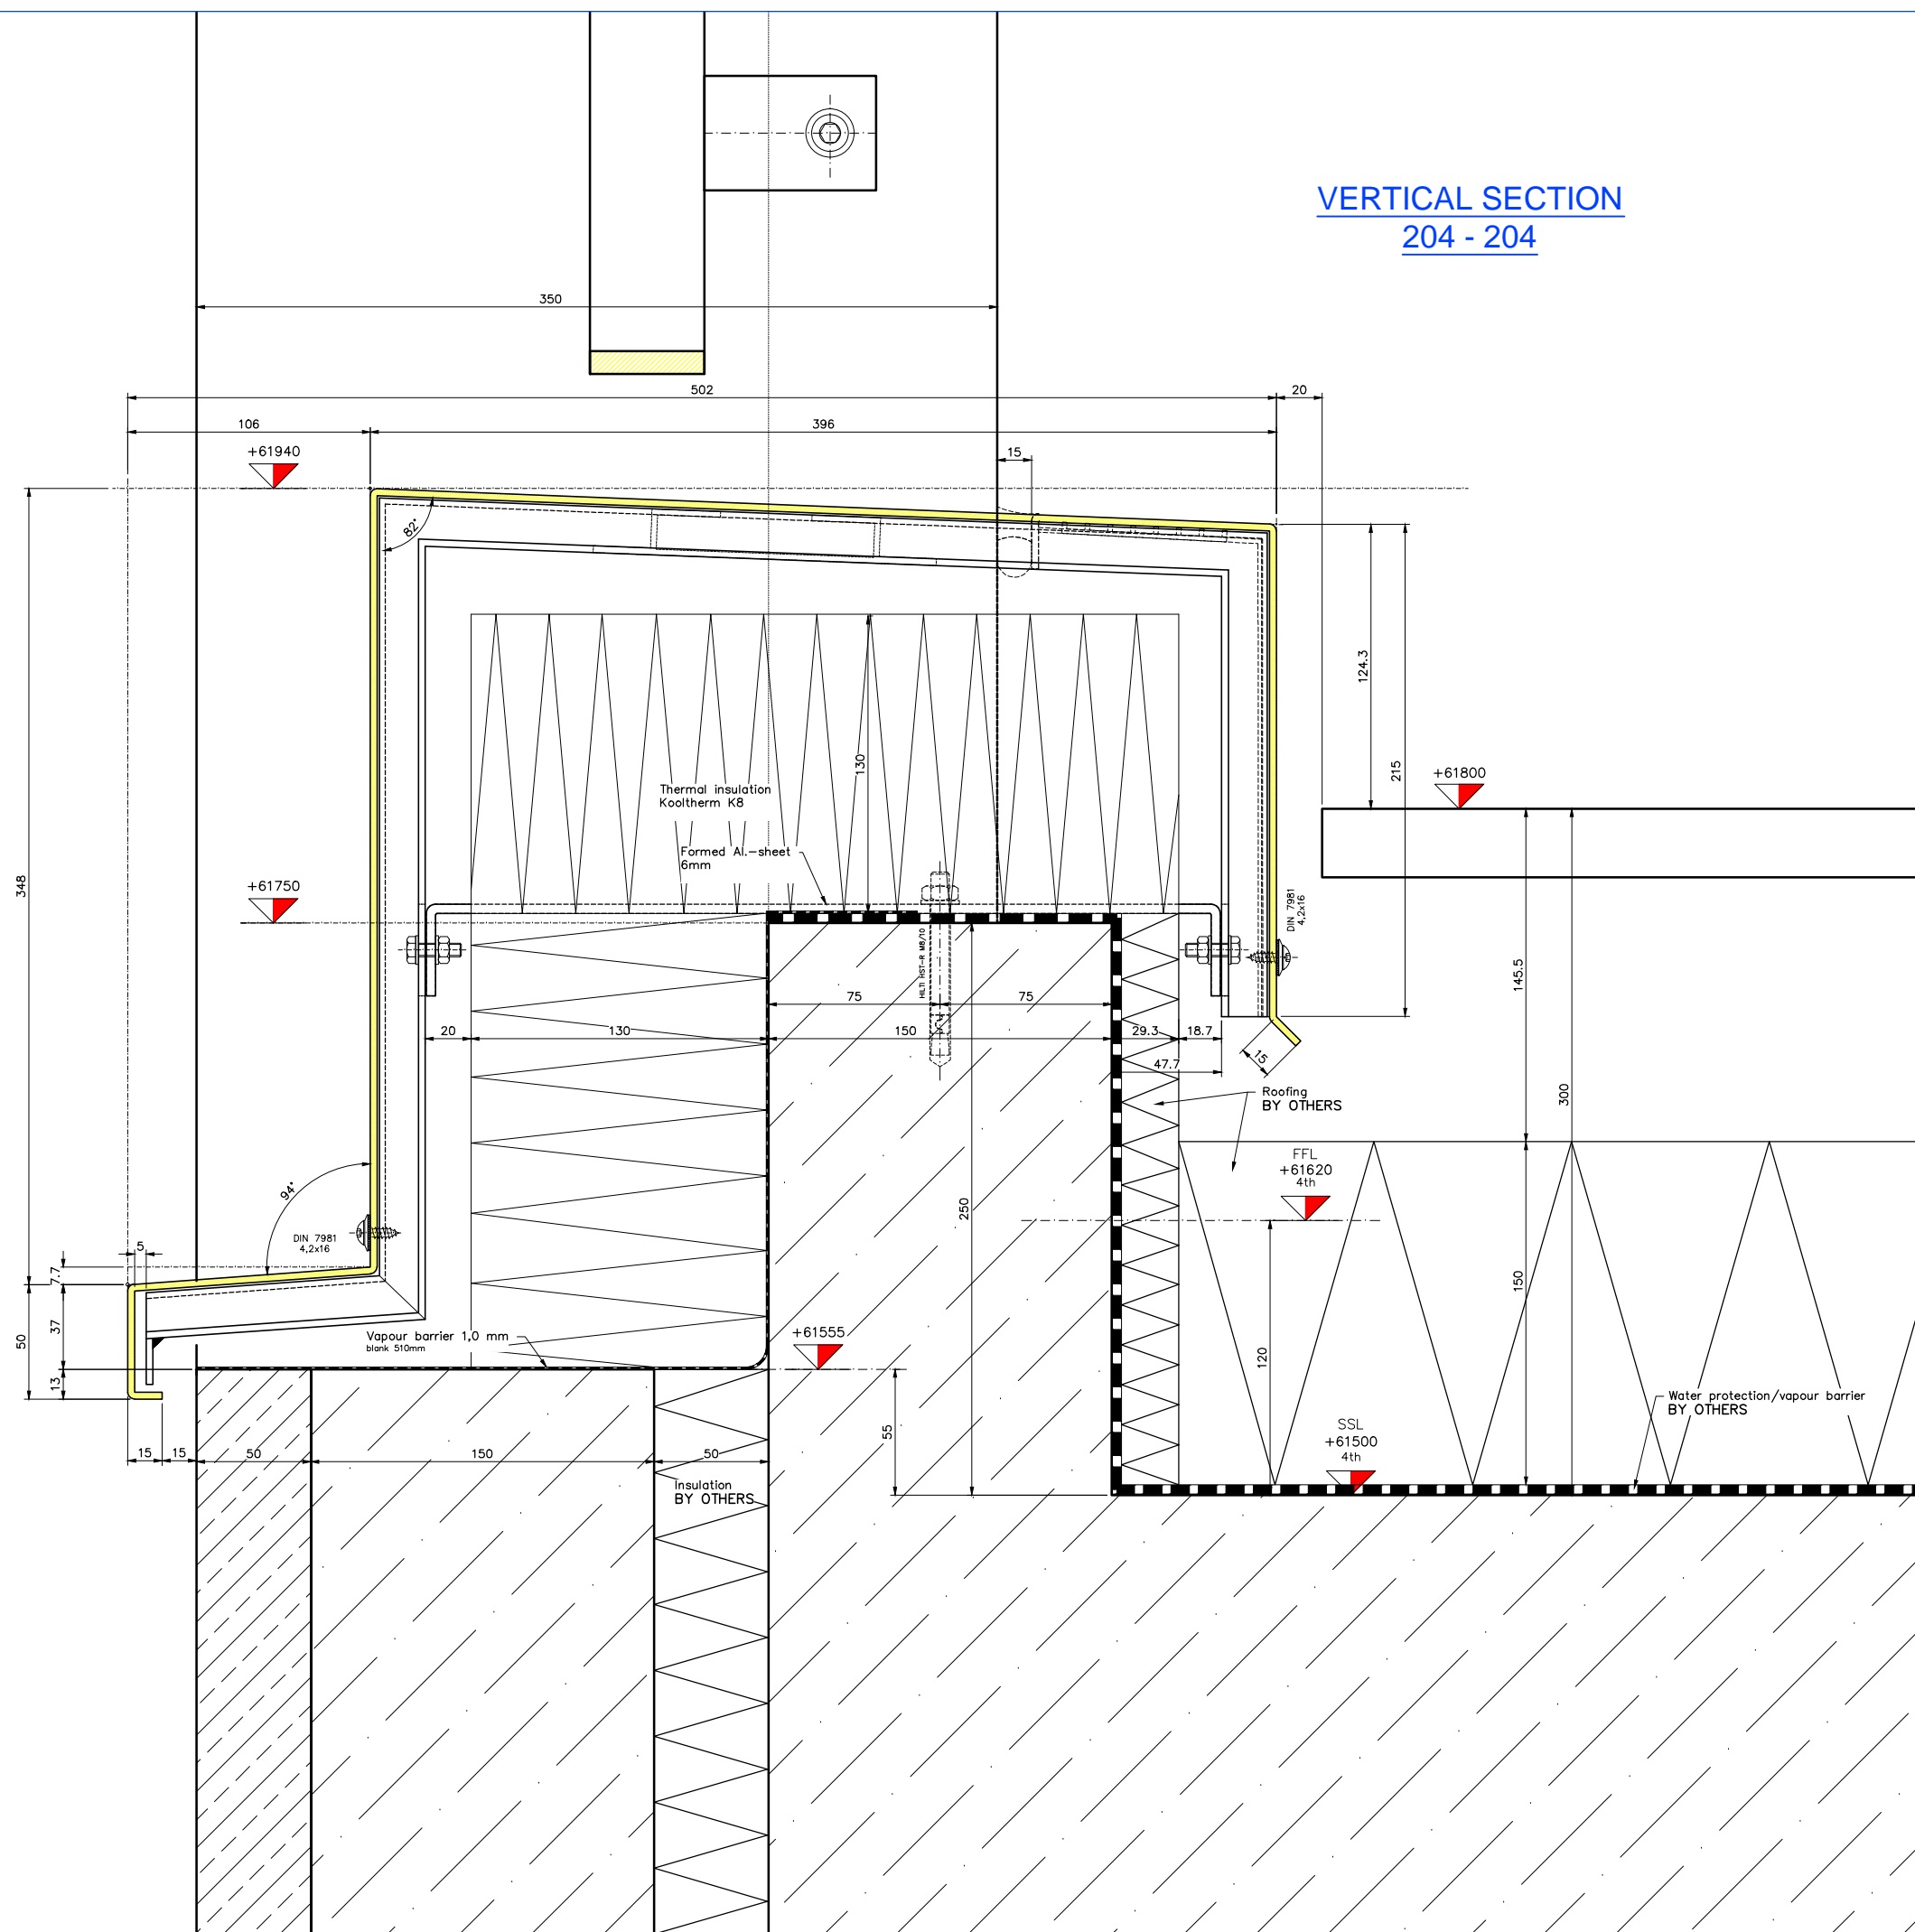

Revision	01	general amendment	3.08.2013, sen	
Drawing-No	21471 - C - 204		Revision	01
CAD-No	C-201b detail section		Drawn by/Date	05.04.2013, sen
Project	St. Edmunds Terrace, London NW8			
Architect	Squire and Partners, London			
Contractor		Checked		
<b>Früh</b>	Scale:	1:1	1289 x 841	
Metallbau Fröh GmbH / UK Ltd www.metallbau-frueh.com Tel: +49 (0)365 890-0 e-mail: info@metallbau-frueh.com	Title:	Window Type 02 Level 4 H-Section 201 - 201	Status	<input type="checkbox"/> A Approved for construction <input type="checkbox"/> B Approved for construction with consideration of the entered corrections, resubmission required <input type="checkbox"/> C Not approved for construction, resubmission required
Copyright by Metallbau Fröh				